


O:\2013\SL-844-1308 Boise US Bank Building\Project Data\Exhibit\Pedestrian way exhibit\2014-03-09 Ped Crossing Exhibit w Landscape.dwg - Intersection Exhibit - 4/16/2014 04:29pm, robs

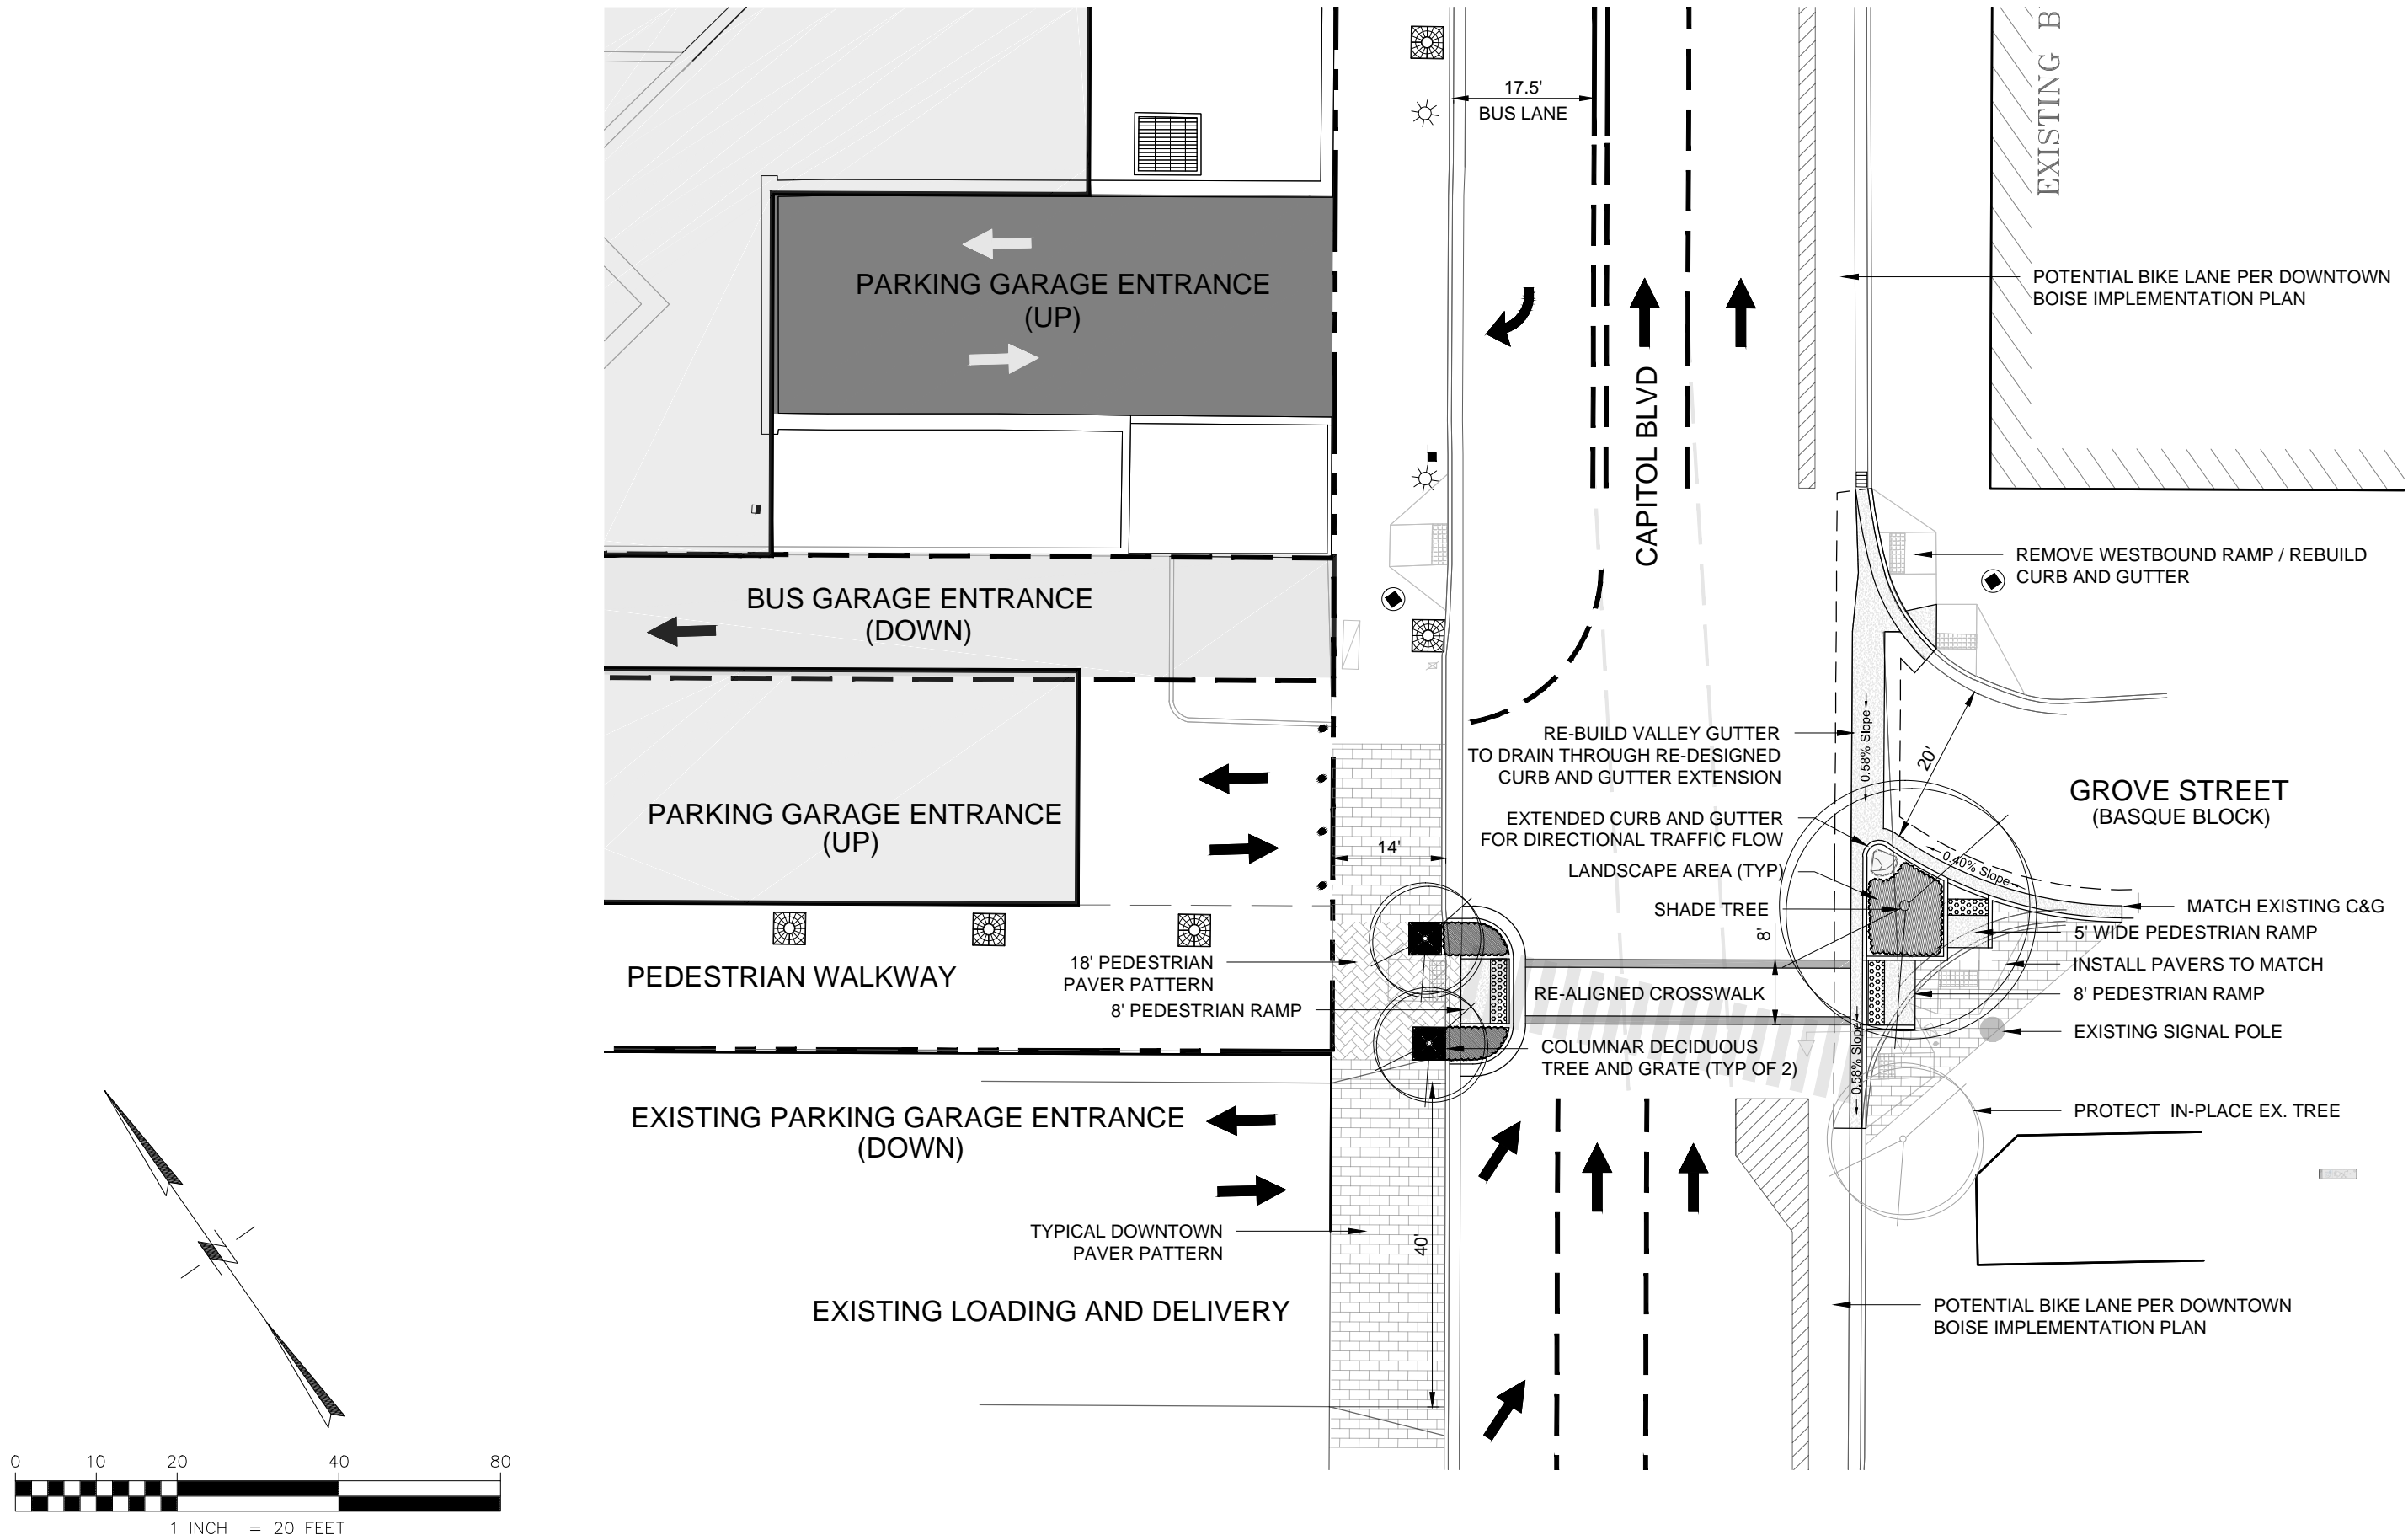

PRELIMINARY
NOT FOR CONSTRUCTION

SCALE
HORIZONTAL
VERTICAL

WARNING
0 1/2 1
IF THIS BAR DOES NOT
MEASURE 1" THEN
DRAWING IS NOT TO SCALE

HORROCKS
ENGINEERS

2162 West Grove Parkway
Suite 400
Pleasant Grove, UT 84062
(801) 763-5100

CITY CENTER PLAZA
CAPITAL & GROVE PED CROSSING

DESIGNED	DATE	PROJECT NO. SL-844-1308
DRAWN	DATE	SHEET NO. OF X
CHECKED	DATE	DRAWING NO.