


**1 CROSS SECTION**  
SCALE: 3/32" = 1'-0"

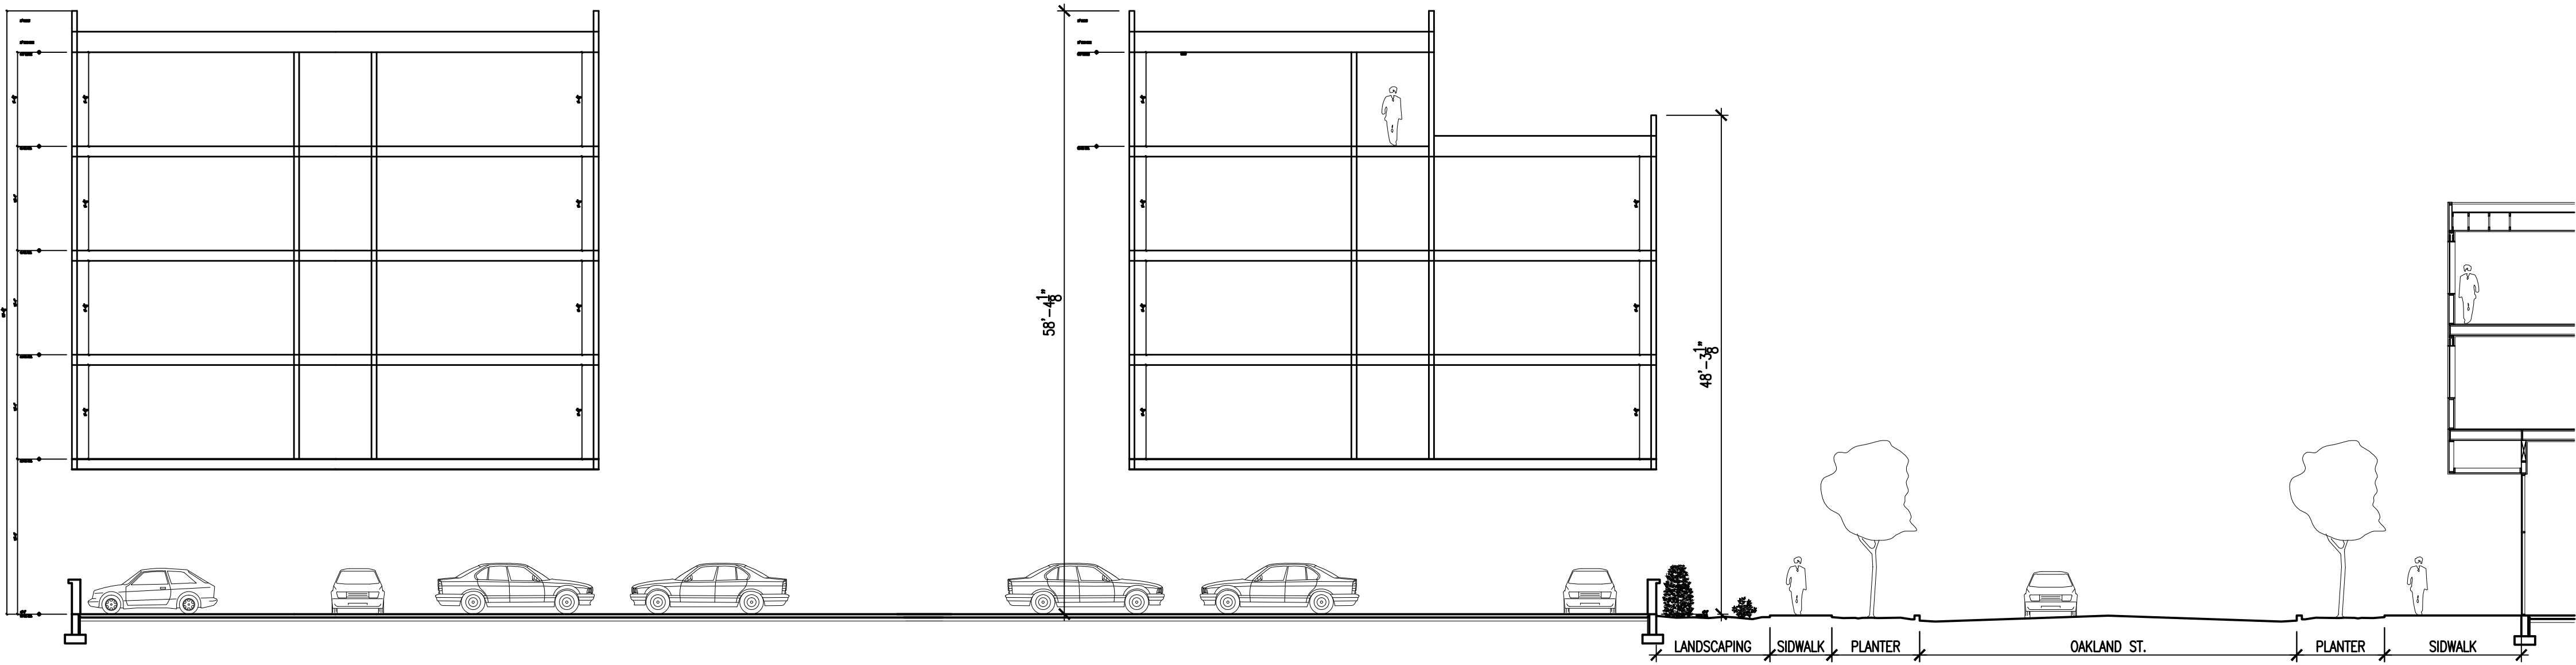


**2 CROSS SECTION (FUTURE)**  
SCALE: 3/32" = 1'-0"

PROJECT

**IDENTITY**

BOISE AVE/BEACON  
STREET/OAKLAND AVE.  
BOISE, IDAHO

SEAL

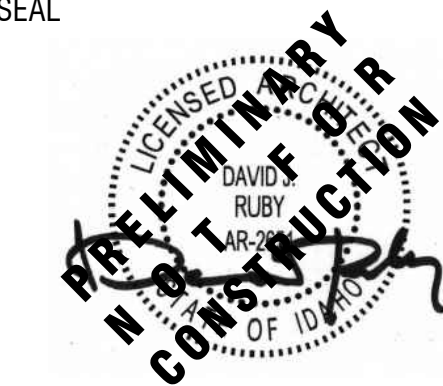

This document is the property of THE ARCHITECTS  
OFFICE, PLLC and is not to be duplicated without  
written authorization.  
© THE ARCHITECTS OFFICE, PLLC

FILE

DATE  
OCTOBER 25, 2015

FILE NO.  
15-215 A4.0

DRAWN  
DAVID RUBY, AIA

REVISIONS

SHEET

**A4.0**

BUILDING SECTIONS