



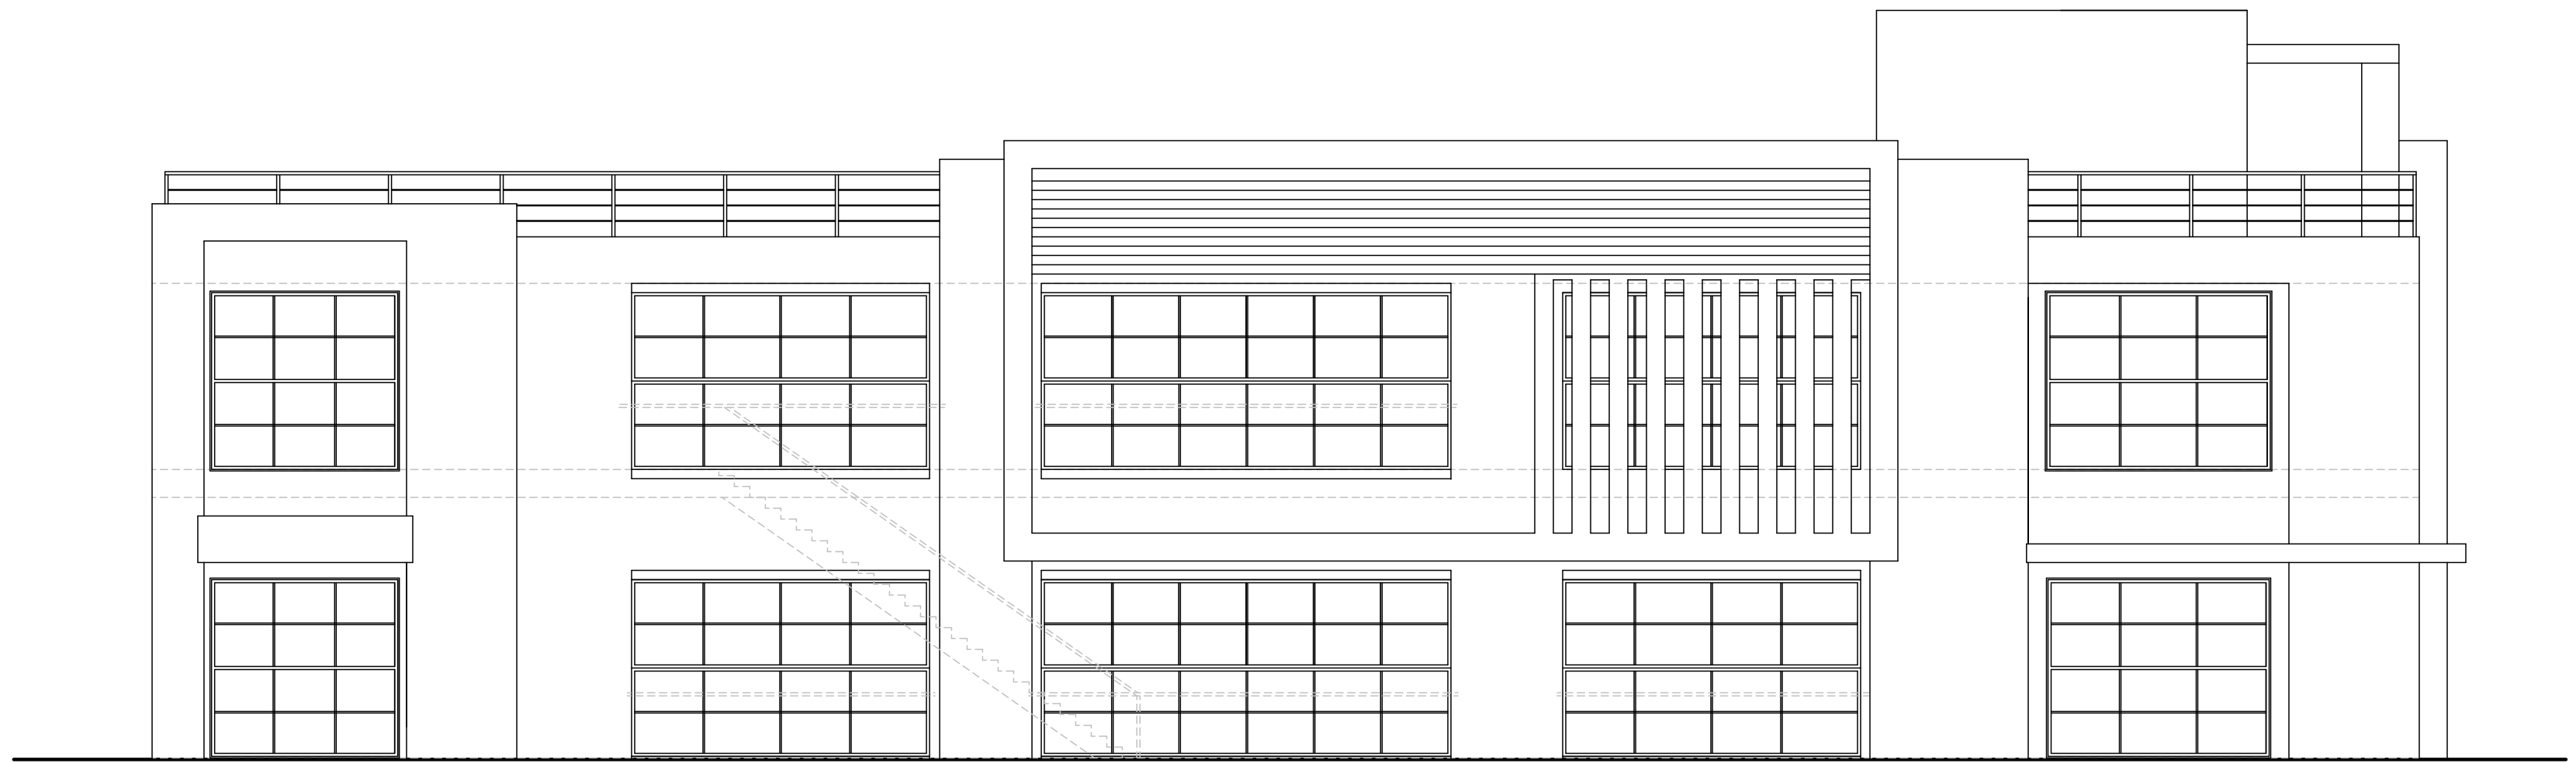

West Front - 15th Street



South Side - W. Front Street

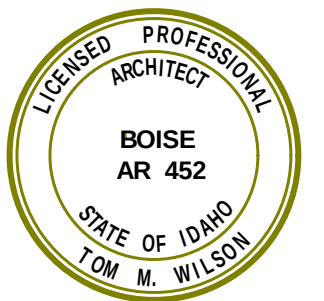

ELEVATIONS ~ STREET SIDE

SCALE: 1/8" = 1'-0"