





East Rear - Parking & Entry

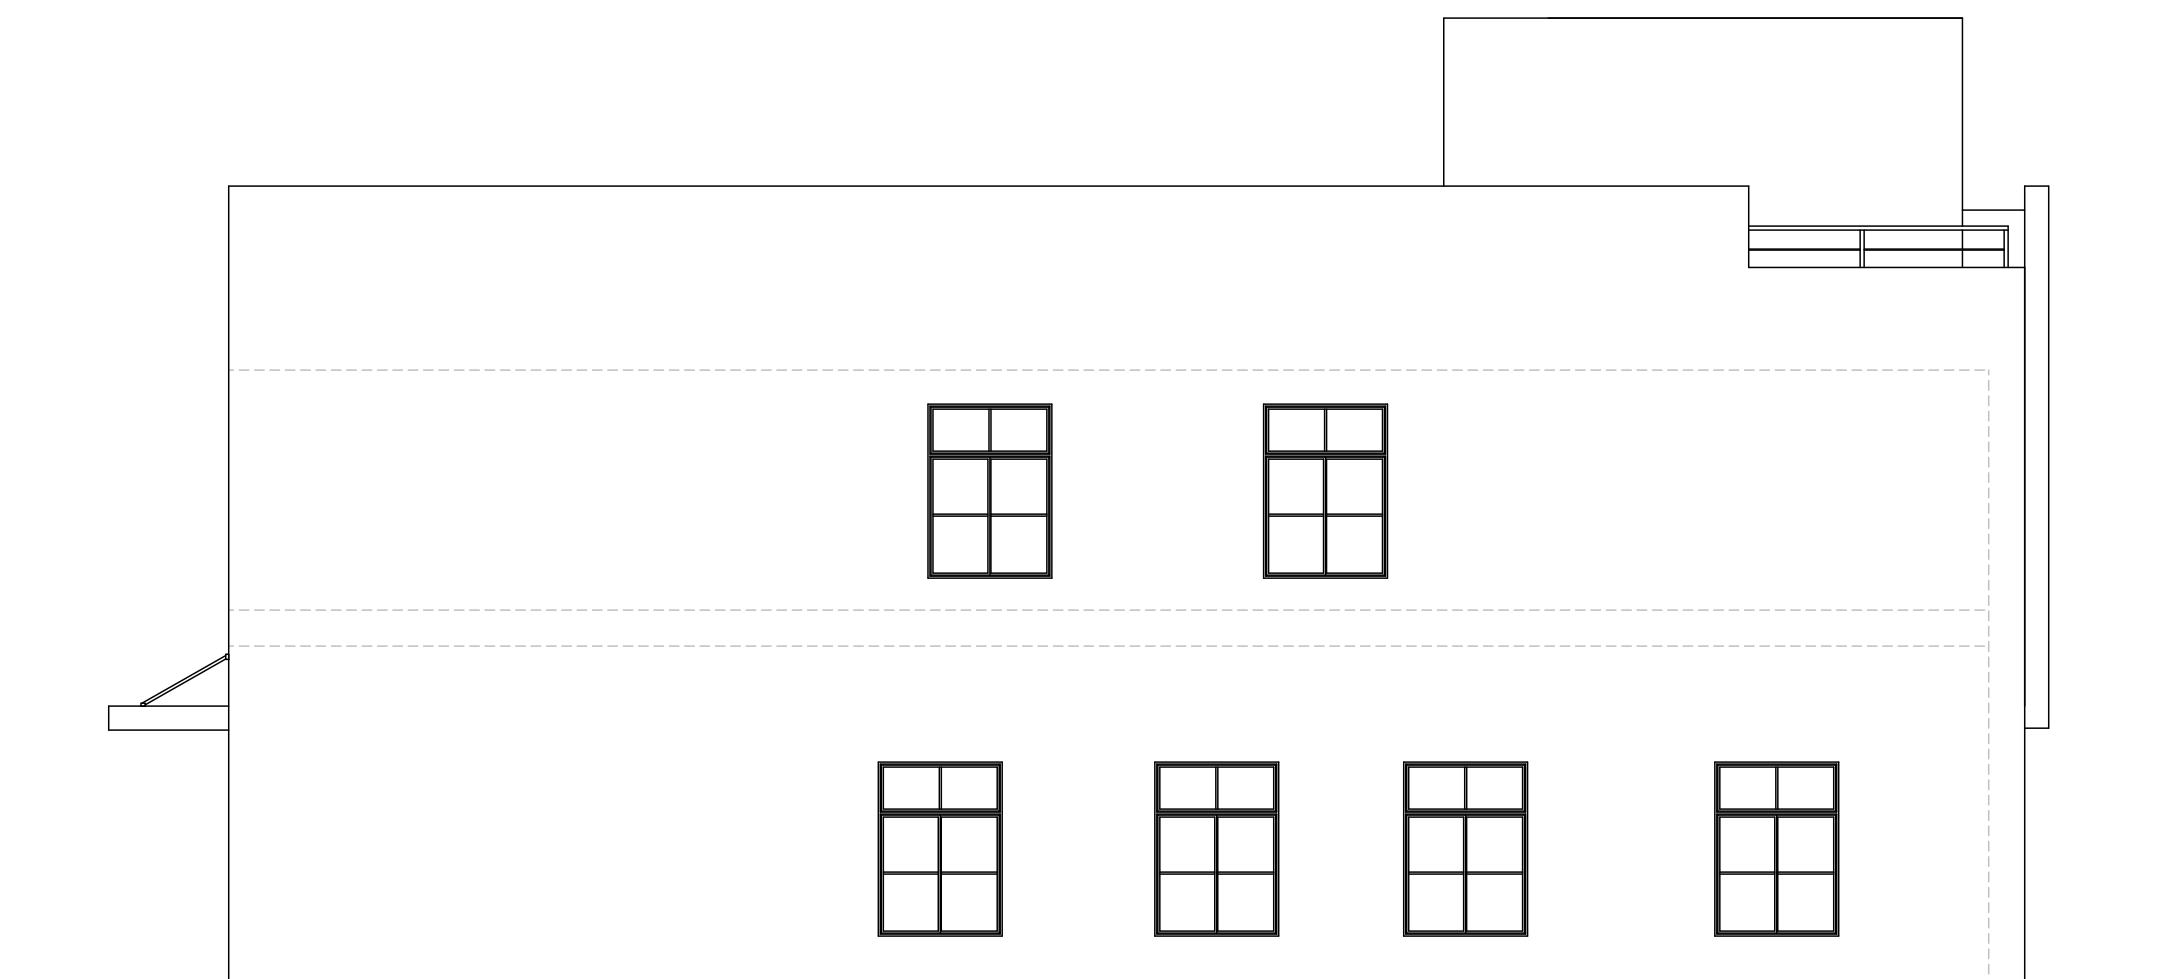

North Side - Alley

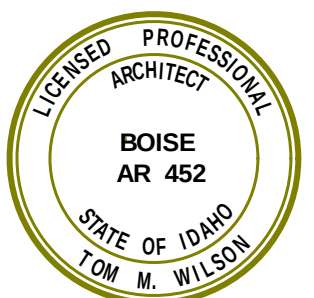

ELEVATIONS ~ REAR & ALLEY

SCALE: 1/8" = 1'-0"