


O:\2013\SL-844-1308 Boise US Bank Building\Project Data\Exhibit\Traffic\Xsects & Turn Exhibits - Standard\Xsects & Turn Exhibits.dwg - 2/14/2014 03:47pm, rossd

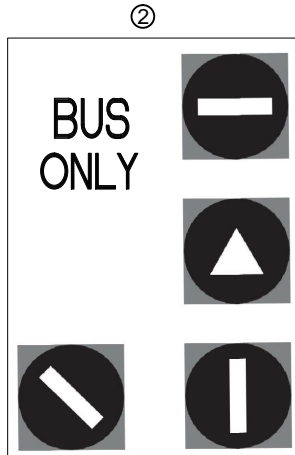

BLANK OUT LIGHT
SHOWN ON RED PHASE.




FLASHING




BLANK OUT LIGHT
SHOWN ON GREEN PHASE.



1. BUS RAMP HAS OWN PHASE AT SIGNAL.
2. WITH OWN PHASE CAN TURN LEFT AS WELL AS STRAIGHT.

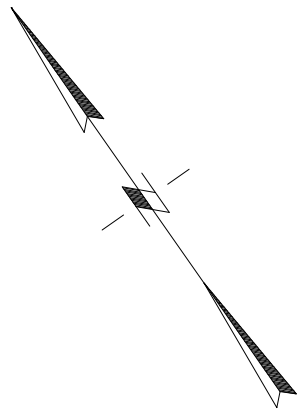

1 INCH = 20 FEET

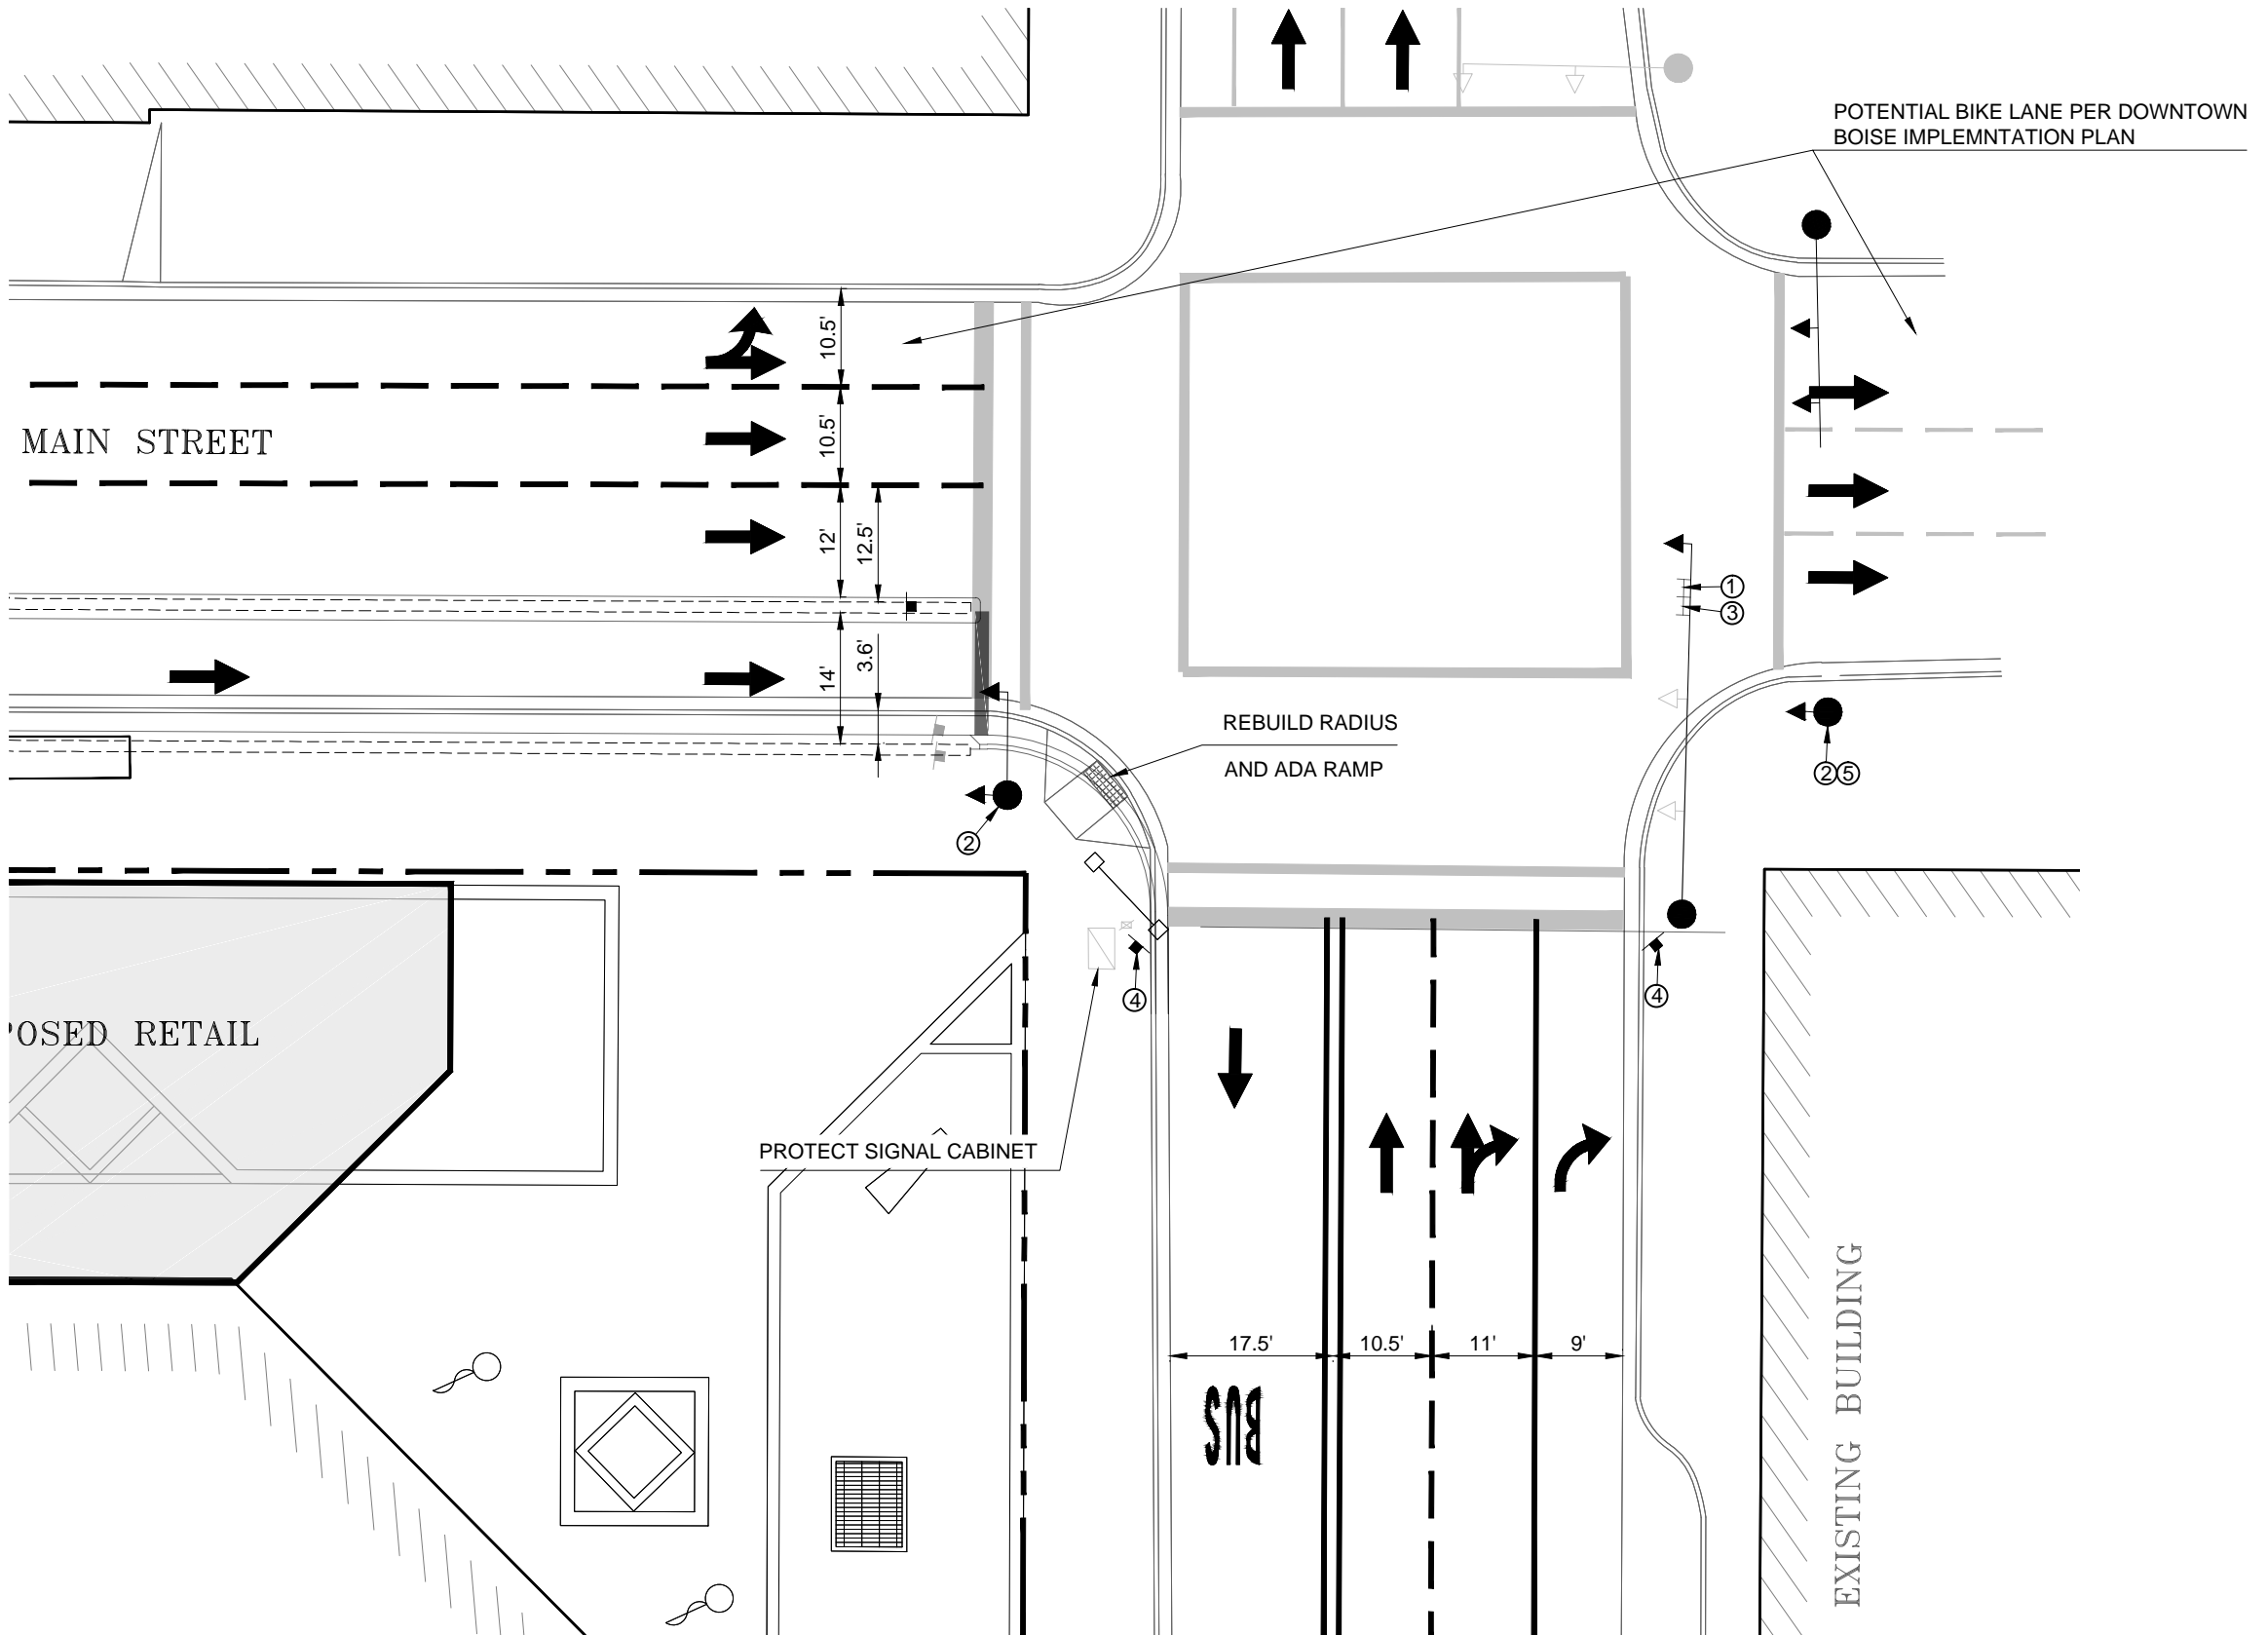

PRELIMINARY
NOT FOR CONSTRUCTION

SCALE

HORIZONTAL

VERTICAL

WARNING

0 1/2 1
IF THIS BAR DOES NOT
MEASURE 1" THEN
DRAWING IS NOT TO SCALE

HORROCKS
ENGINEERS

2162 West Grove Parkway
Suite 400
Pleasant Grove, UT 84062
(801) 763-5100

CITY CENTER PLAZA

DESIGNED	DATE	PROJECT NO. SL-844-1308
DRAWN	DATE	SHEET NO. OF X
CHECKED	DATE	DRAWING NO.