






B1 EAST ELEVATION - PARKING LOT
DR0.2 1/8" = 1'-0"

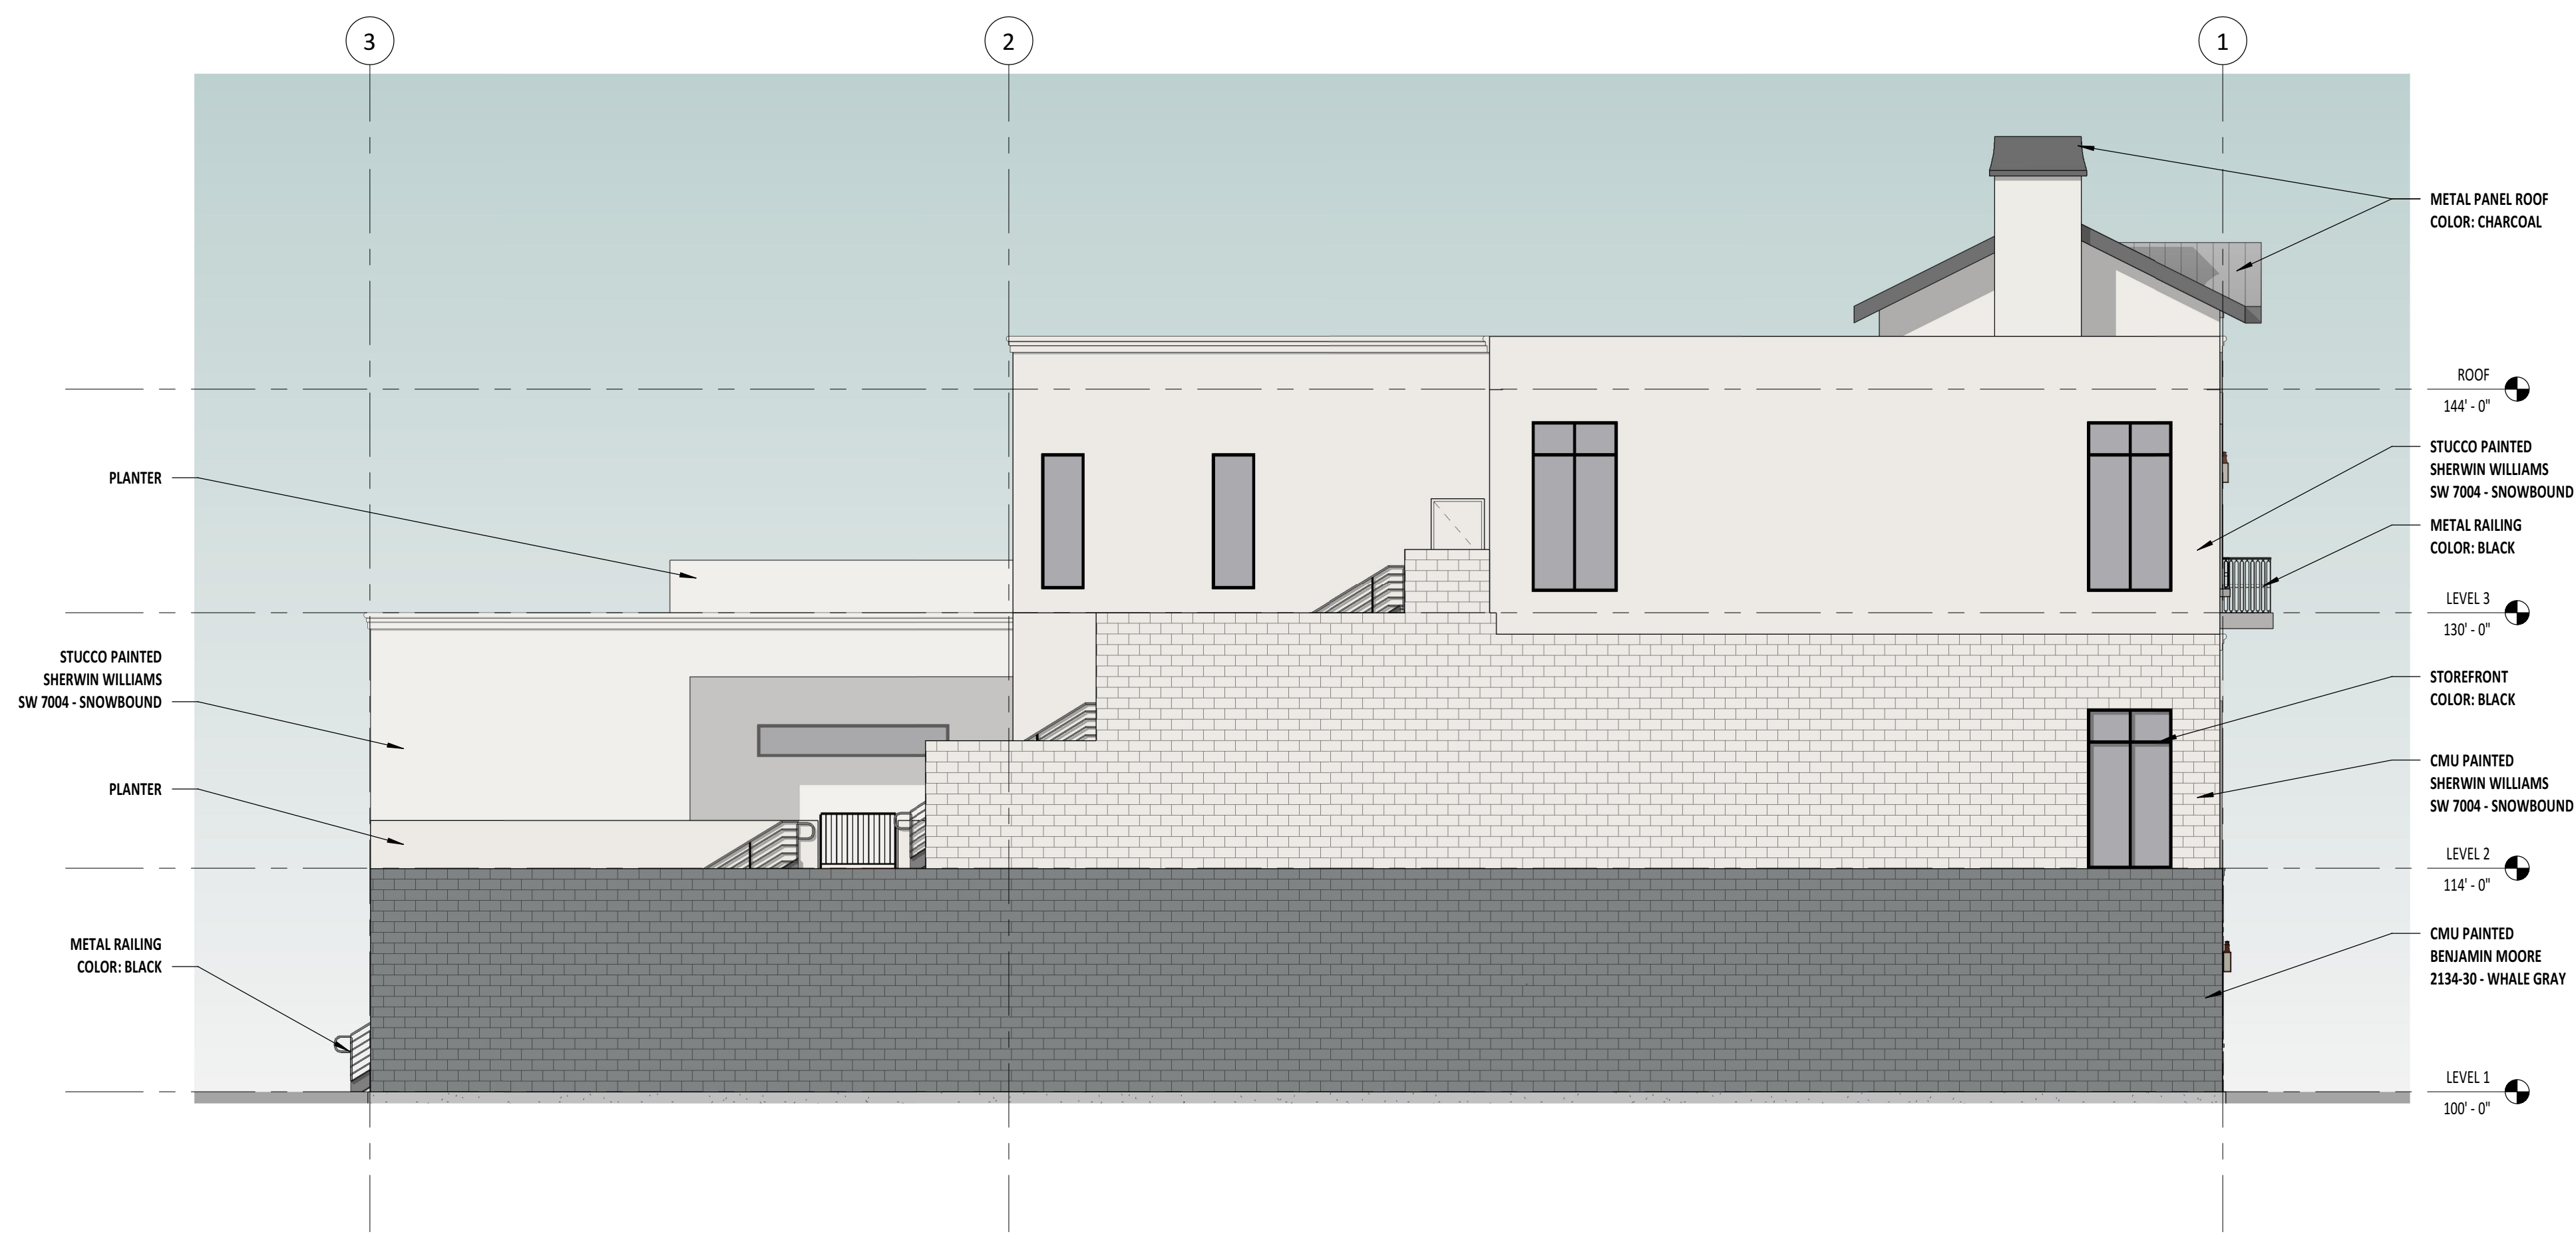

B5 NORTH ELEVATION - BANNOCK
DR0.2 1/8" = 1'-0"

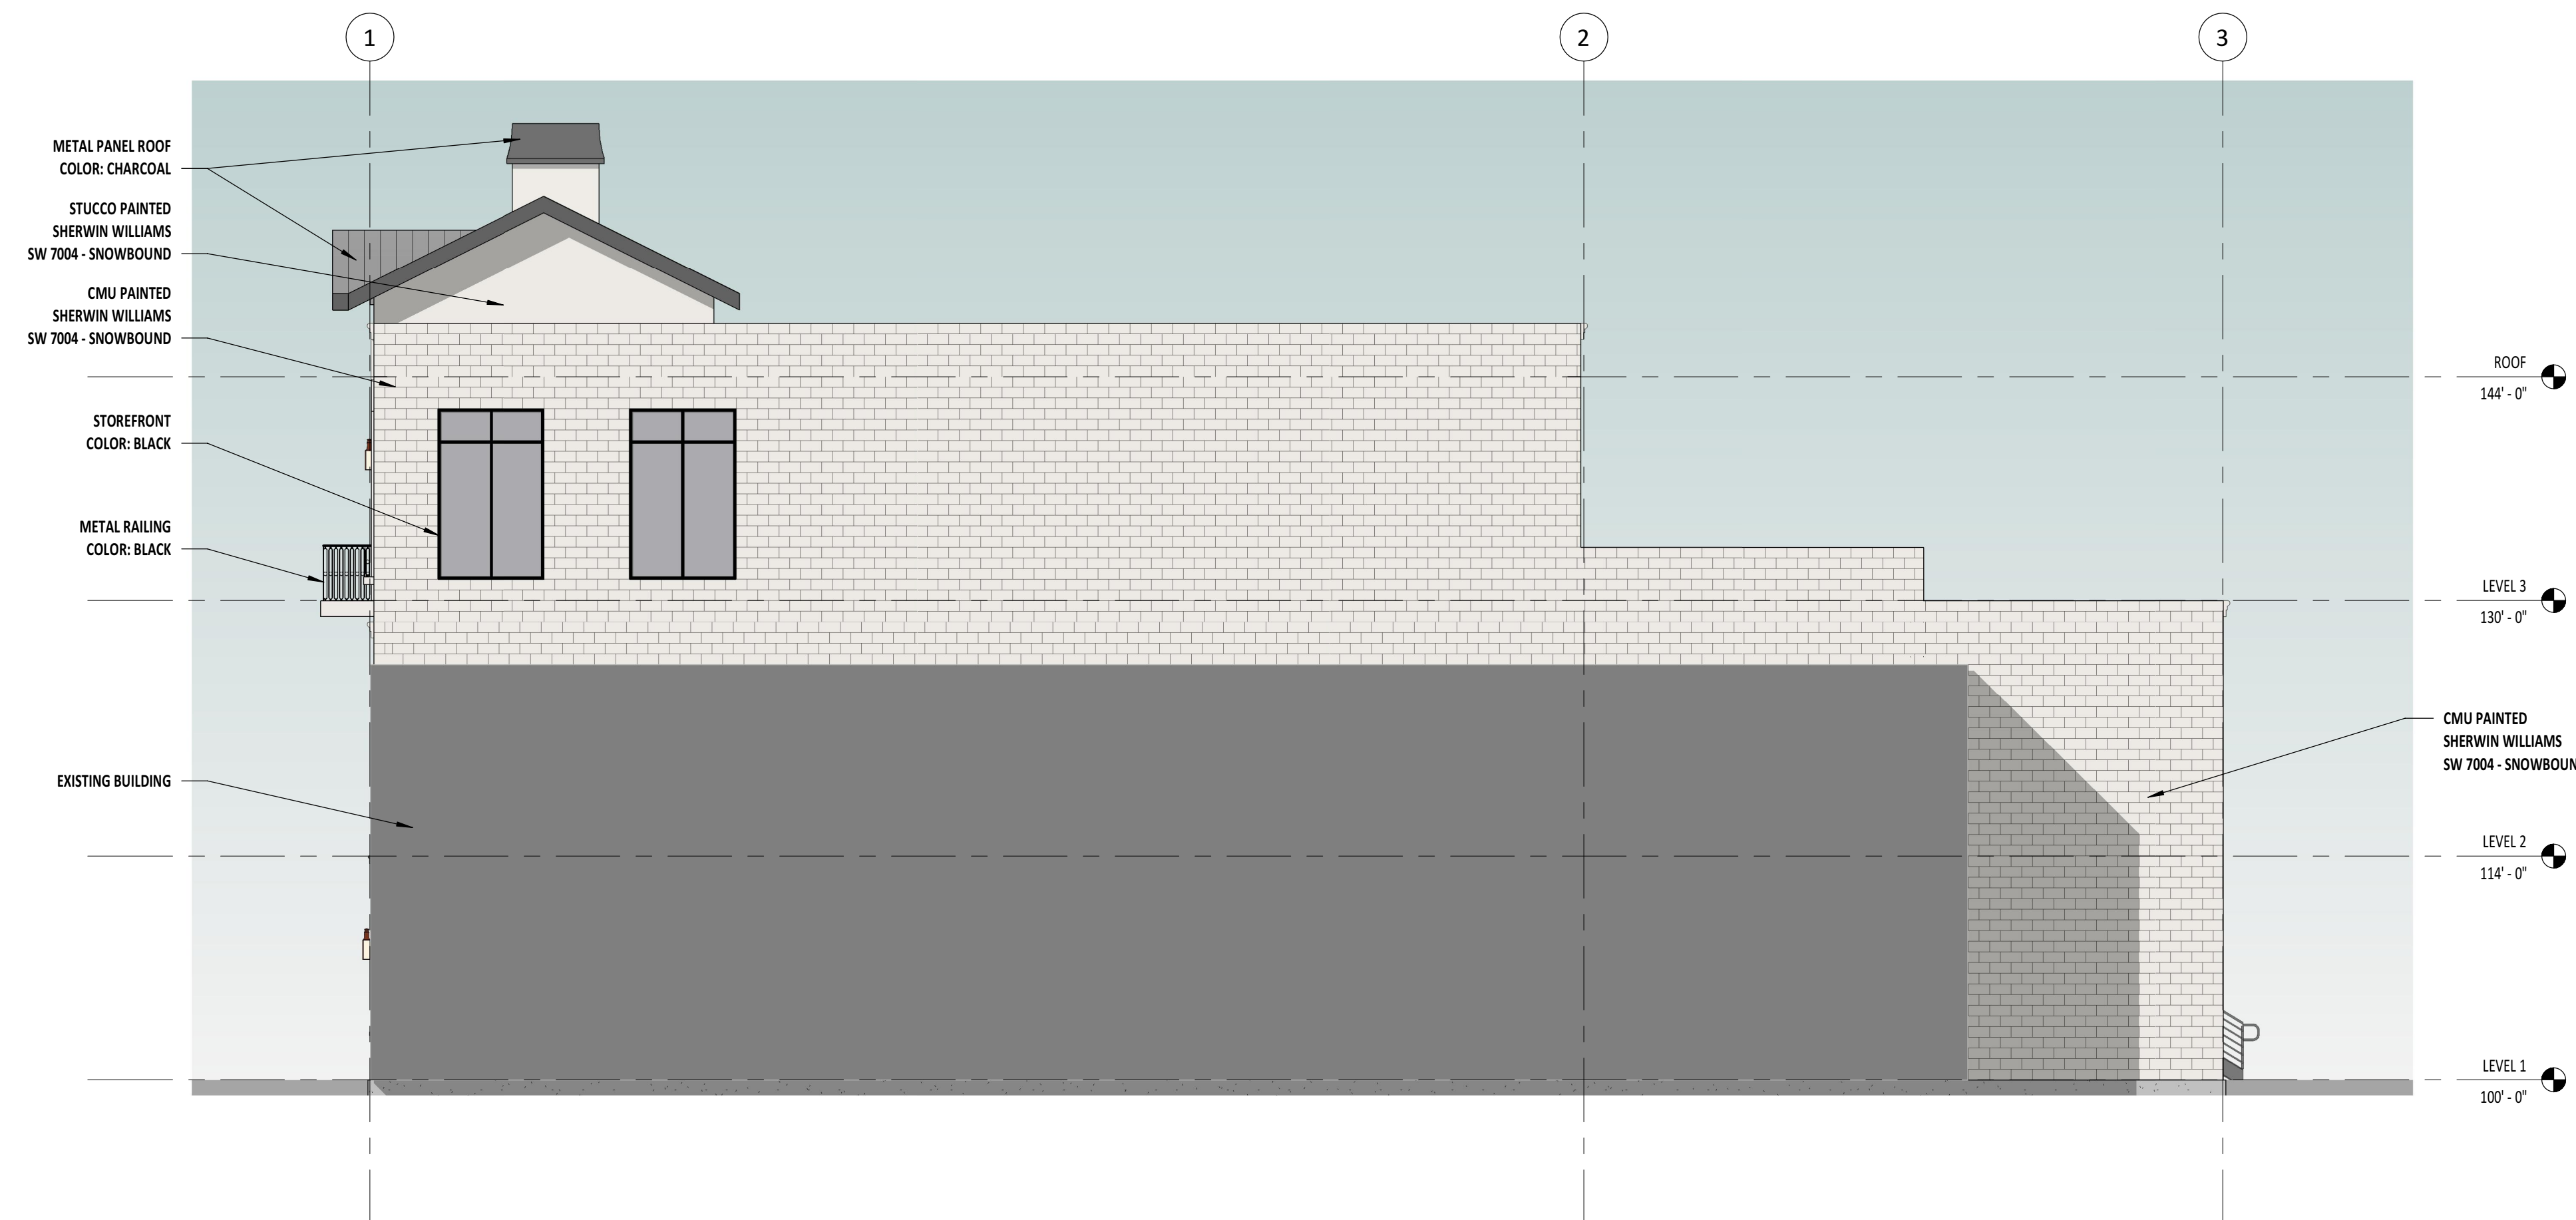

D1 WEST ELEVATION - EXISTING BUILDING
DR0.2 1/8" = 1'-0"

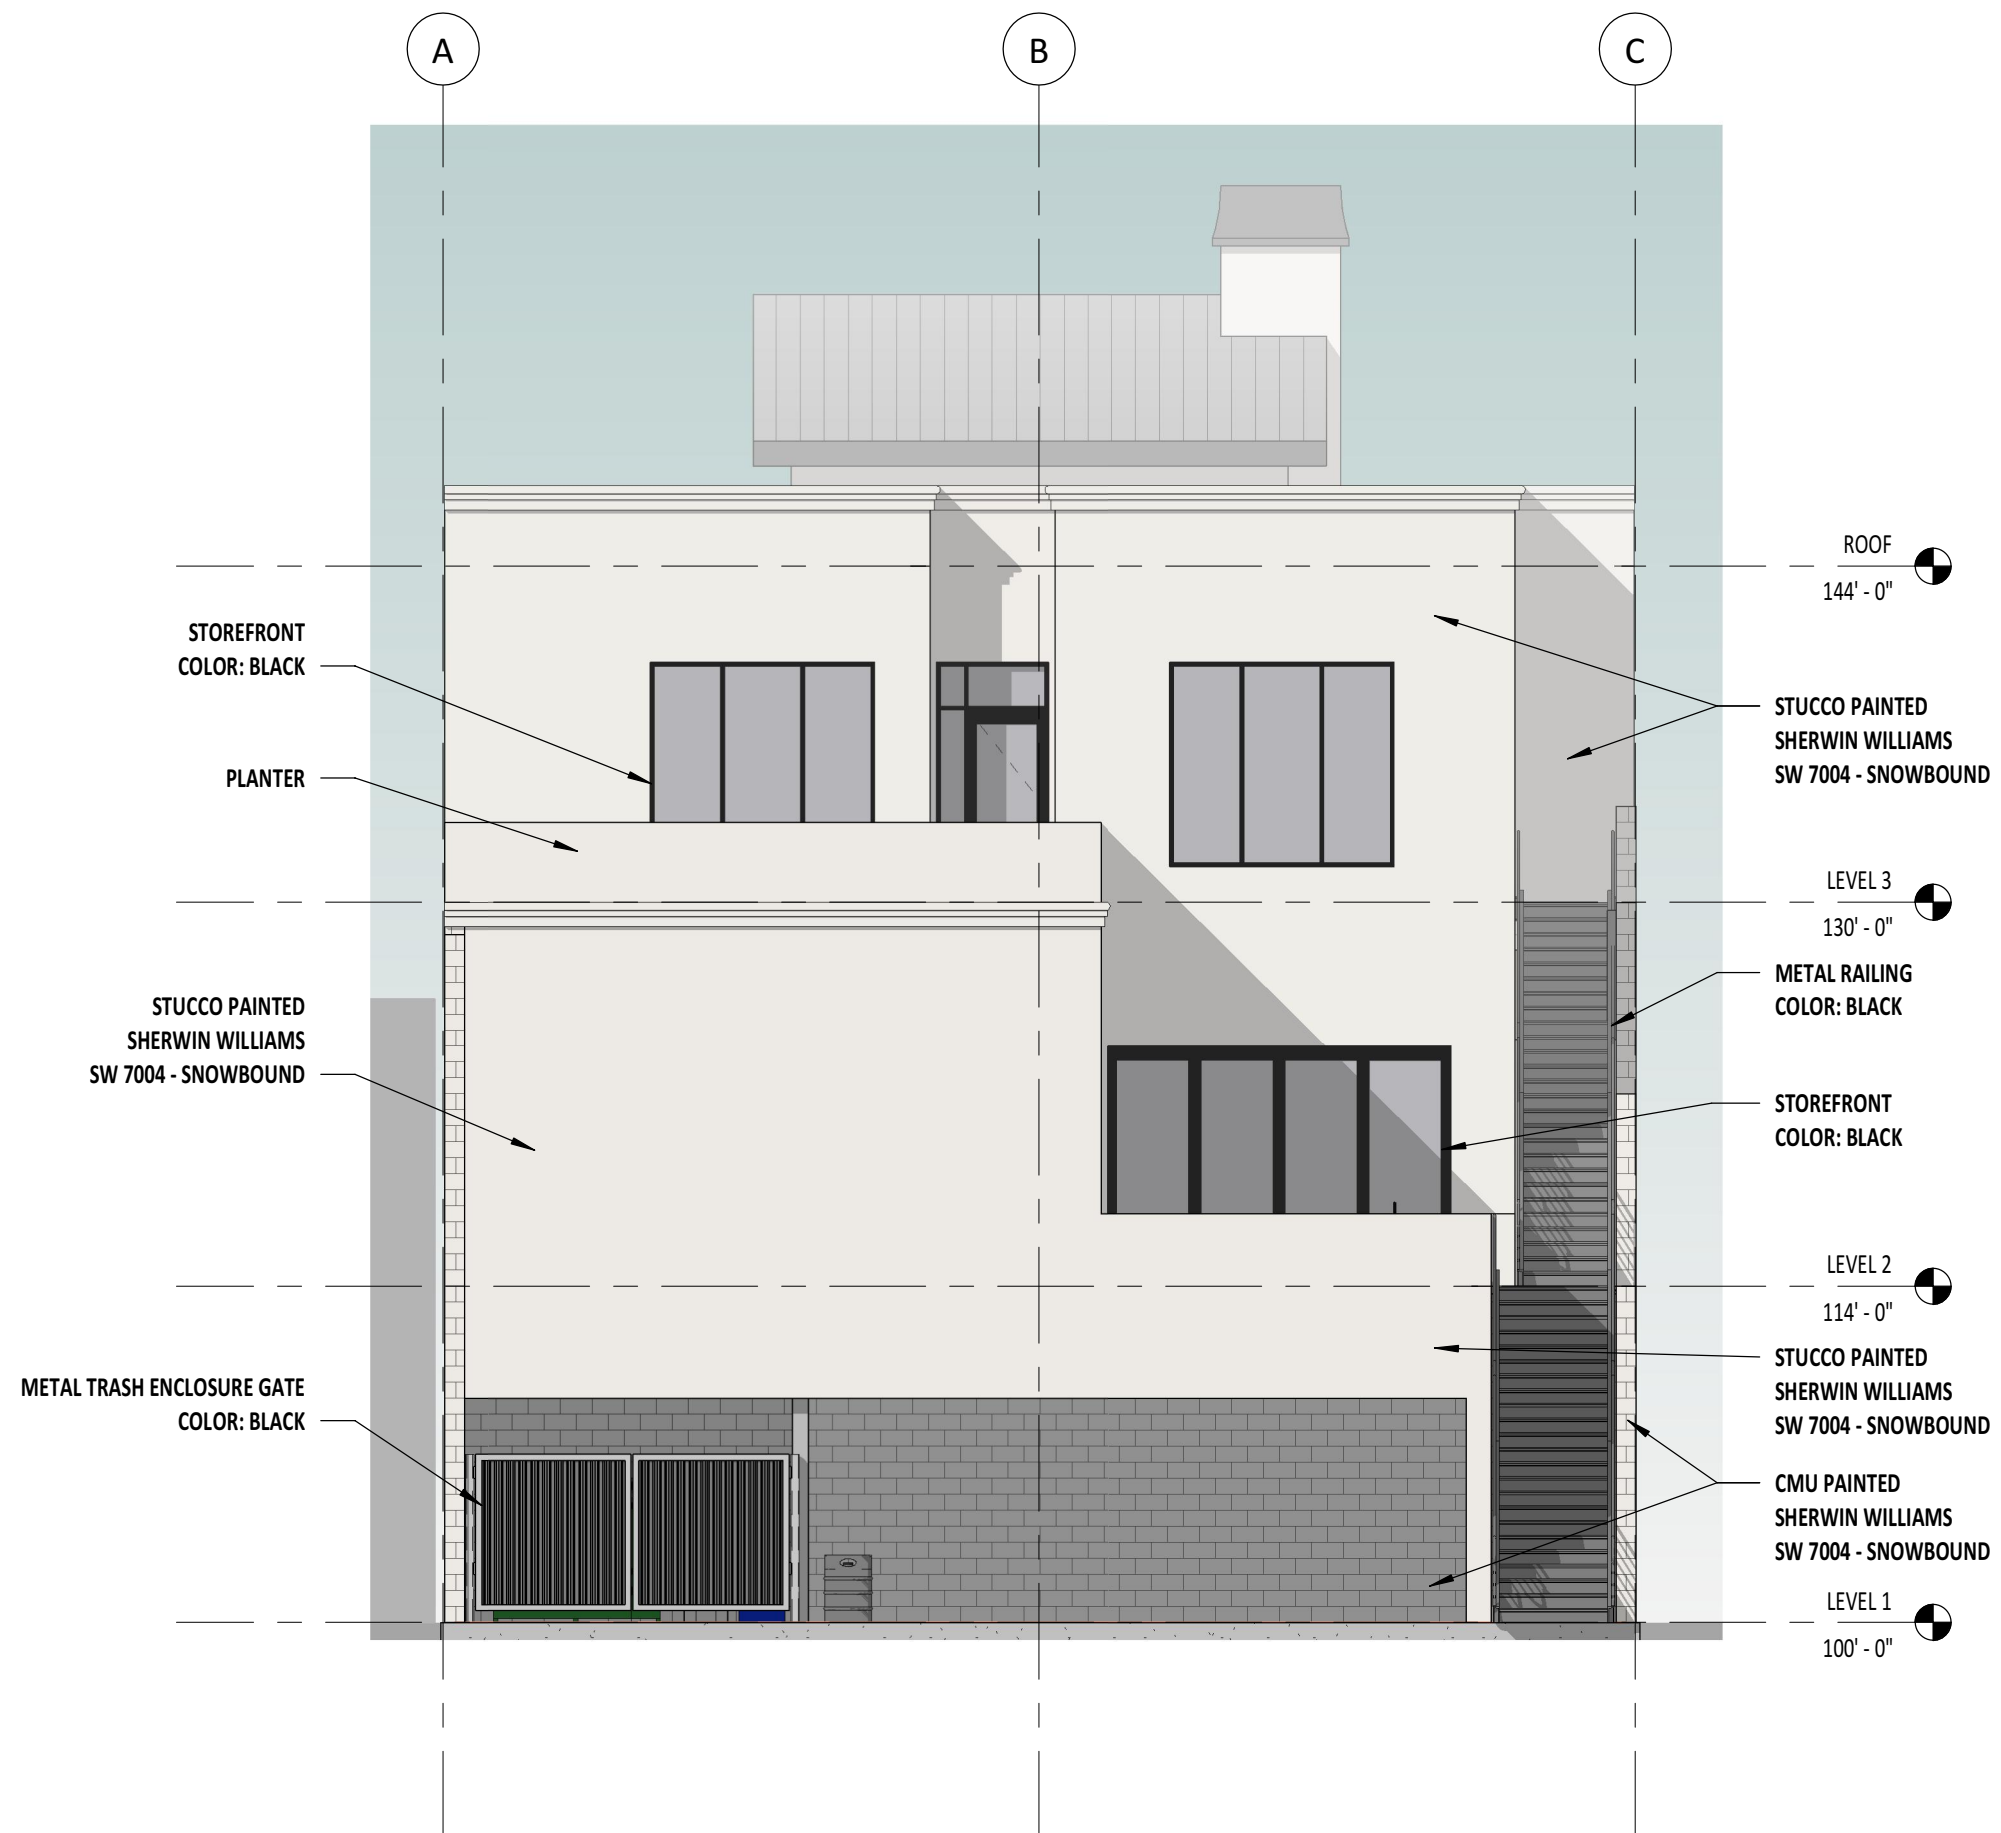

D5 SOUTH ELEVATION - ALLEY
DR0.2 1/8" = 1'-0"