


MAIN STREET

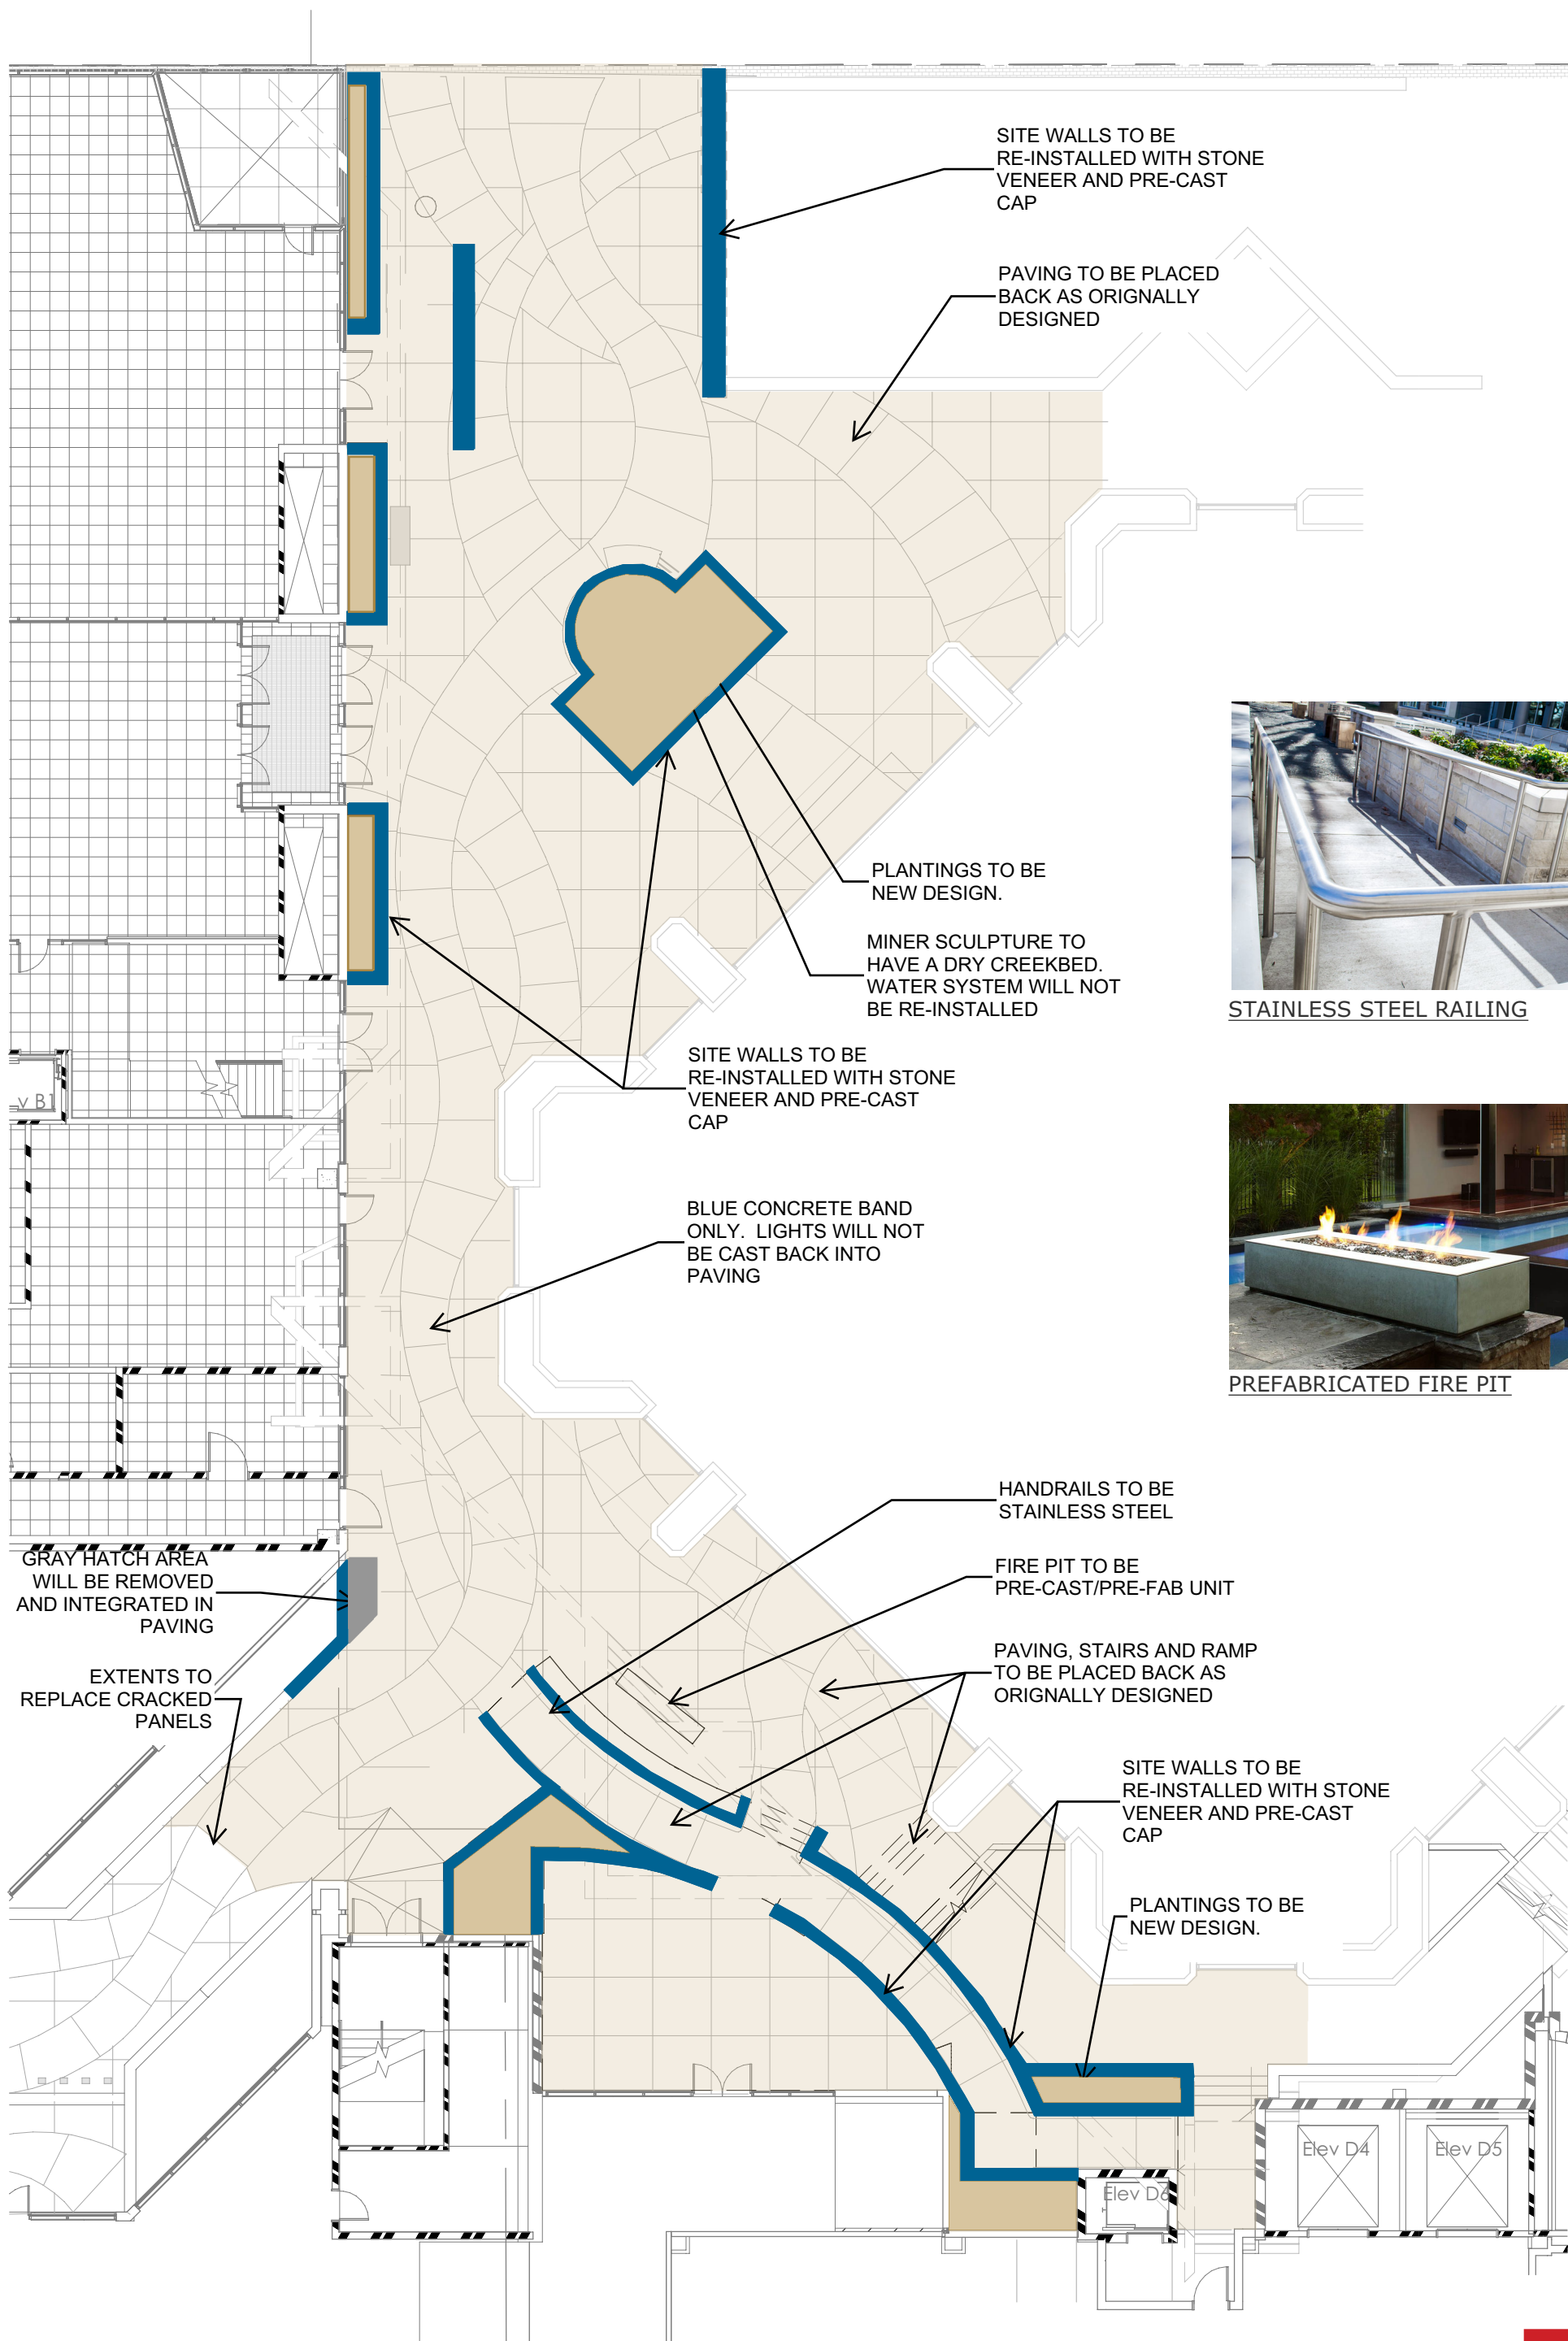

SITE WALLS TO BE RE-INSTALLED WITH STONE VENEER AND PRE-CAST CAP

PAVING TO BE PLACED BACK AS ORIGNALLY DESIGNED

PLANTINGS TO BE NEW DESIGN.

MINER SCULPTURE TO HAVE A DRY CREEKBED. WATER SYSTEM WILL NOT BE RE-INSTALLED

SITE WALLS TO BE RE-INSTALLED WITH STONE VENEER AND PRE-CAST CAP

BLUE CONCRETE BAND ONLY. LIGHTS WILL NOT BE CAST BACK INTO PAVING

HANDRAILS TO BE STAINLESS STEEL

FIRE PIT TO BE PRE-CAST/PRE-FAB UNIT


PAVING, STAIRS AND RAMP TO BE PLACED BACK AS ORIGNALLY DESIGNED

SITE WALLS TO BE RE-INSTALLED WITH STONE VENEER AND PRE-CAST CAP

PLANTINGS TO BE NEW DESIGN.

GRAY HATCH AREA WILL BE REMOVED AND INTEGRATED IN PAVING

EXTENTS TO REPLACE CRACKED PANELS

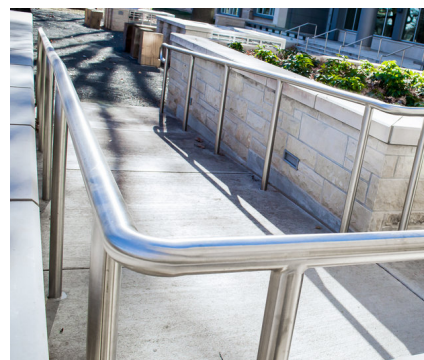

STAINLESS STEEL RAILING



PREFABRICATED FIRE PIT

Elev D4

Elev D5

Elev D6

