



View From Intersection of Walnut Street & Park Boulevard



View from Parking Lot




View From Kristin Armstrong Municipal Park

[illegible]

Glancey ♦ Rockwell & Associates
Architecture • Planning
1257 West River Street, suite 110 | Boise, Idaho 83702
p. 208.345.0566 208.345.1718 | e. office@raboise.com

Idaho Department of Fish & Game
Headquarters Offices
600 S. Walnut Street

Headquarters Offices
600 S. Walnut Street
Boise, Idaho 83712

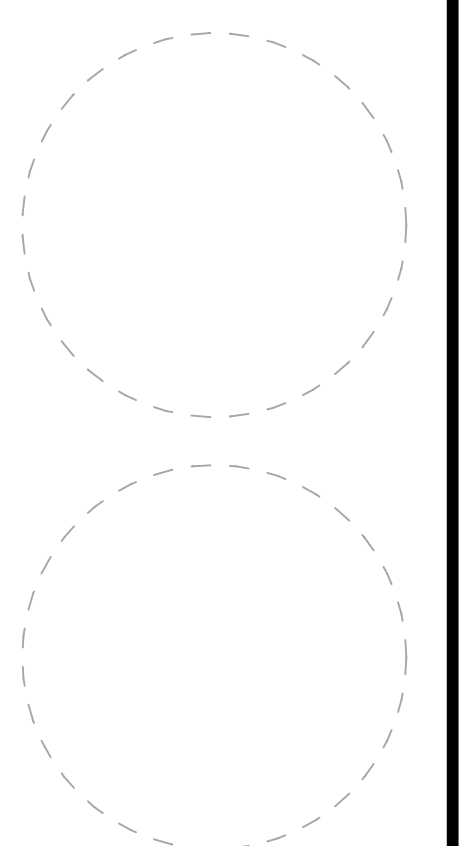

COPYRIGHT 2019

DRAWN BY: DG | KS

CHECKED BY: PR | JG

SCALE: AS NOTED

DATE: 9/24/2019

PROJECT NO: 18050

SHEET TITLE

3D Views

A-9.01

[illegible]

Glancey ♦ Rockwell & Associates
Architecture • Planning
1257 West River Street, suite 110 | Boise, Idaho 83702
p. 208.345.0566 208.345.1718 | e. office@rba Boise.com

Idaho Department of Fish & Game
Headquarters Offices
600 S. Walnut Street
Boise, Idaho 83712

COPYRIGHT 2019

DRAWN BY: DG | KS

CHECKED BY: PR | JG

SCALE: AS NOTED

DATE: 9/24/2019

PROJECT NO: 18050

SHEET TITLE

3D Views

A-9.02