

DATE: Mar. 17, 2009
 STATUS: Design: white
 Pricing: yellow
 Construction: green
 Revision: blue

PRELIMINARY
 NOT FOR CONSTRUCTION

Scharff Designworks
 7000 W. State St
 at Home Show Daily
 Boise, ID 83714
 tel: 208-981-1017
 fax: 208-981-1017
 info@officeplans.net

The Book Farm

The Book Farm
 5000 Hill Road
 Boise, ID 83703
 Dave & Shae Ficks, and Ernie Ficks
 Phone: 345-0451
 Cell: 863-3390
 Email: bookfarm@mac.com

Drawing Index
 1 Site Plan at South End
 2 Site Plan at North End


Page 2

© 2009 Scharff Designworks. This plan is the property of and may not be reproduced, reused or modified without specific written permission of Scharff Designworks.



This drawing is preliminary and subject to change.
 See survey and civil engineering plans for final details.

Site Plan at North End

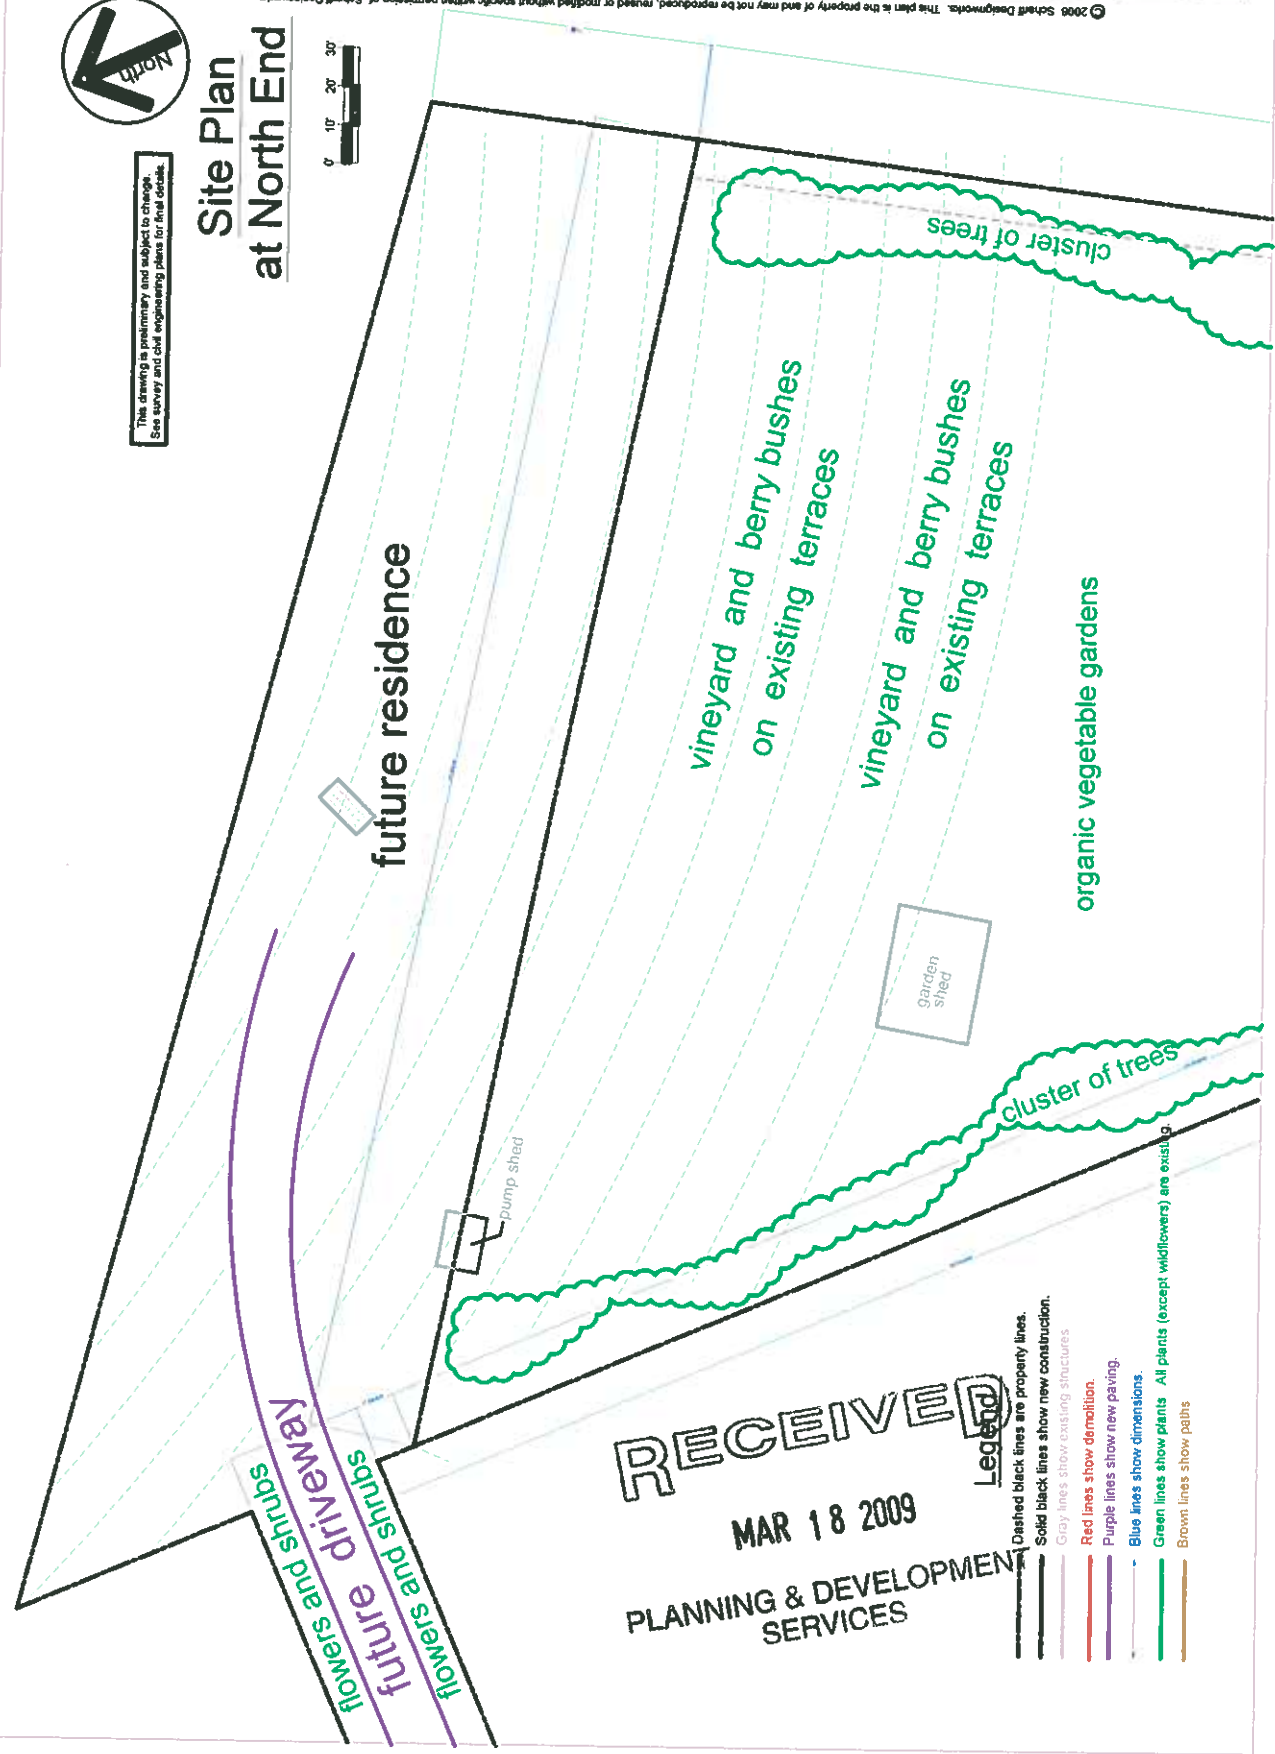

RECEIVED
 MAR 18 2009
 PLANNING & DEVELOPMENT
 SERVICES

Legend

- Dashed black lines show property lines.
- Solid black lines show new construction.
- Gray lines show existing structures.
- Red lines show demolition.
- Purple lines show new paving.
- Blue lines show dimensions.
- Green lines show plants. All plants (except wildflowers) are existing.
- Brown lines show paths.

CUP 09 00017