


JUN 07 2011

**LEVIE ARCHITECTURAL GROUP**  
 17711 KAREN DRIVE  
 ENCINO, CA 91316  
 (818) 996-3307  
 LEVIE ARCHITECTURAL GROUP

Applicant Glenn Levie		Office 100 Boise, ID	Checked By	Scale 1" = 80'-0"
Royal Cubes Residential /		Drawn By	Date	DR-12
Site Context		Project Number	Issue Date	

DRH 1100133

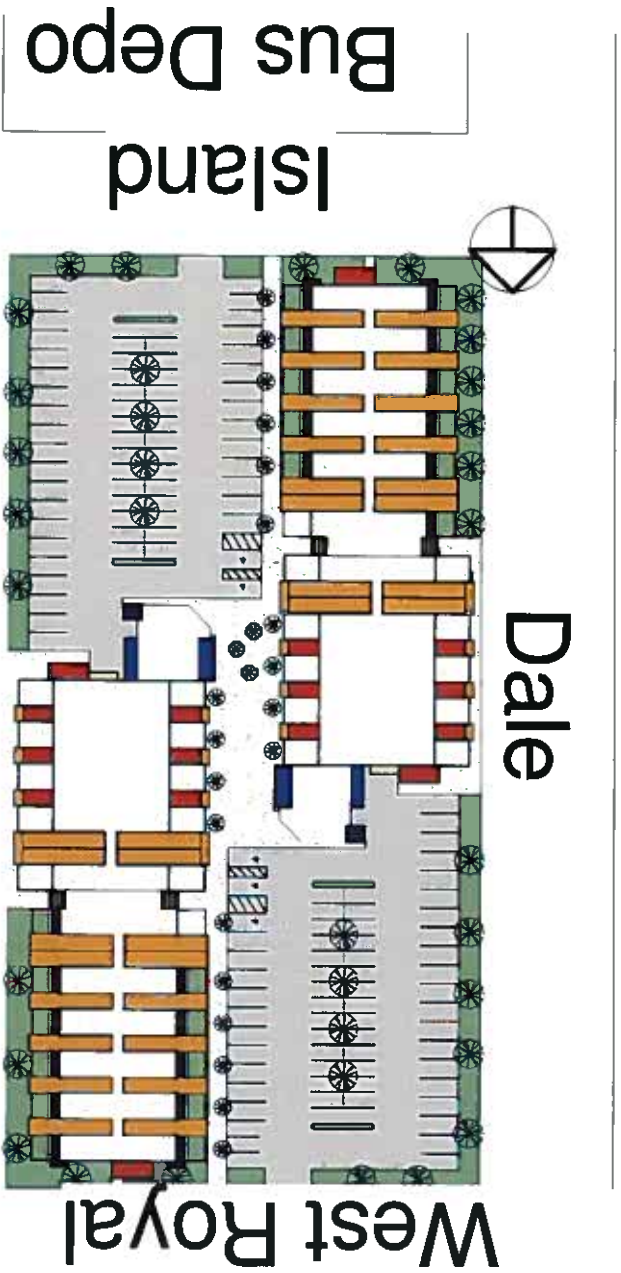

Apartments

Dale

West Royal

Trucking

La Pointe

Island

Bus Depo

Light Industrial