




retail 1 floorplan  
1/8"=1'-0"

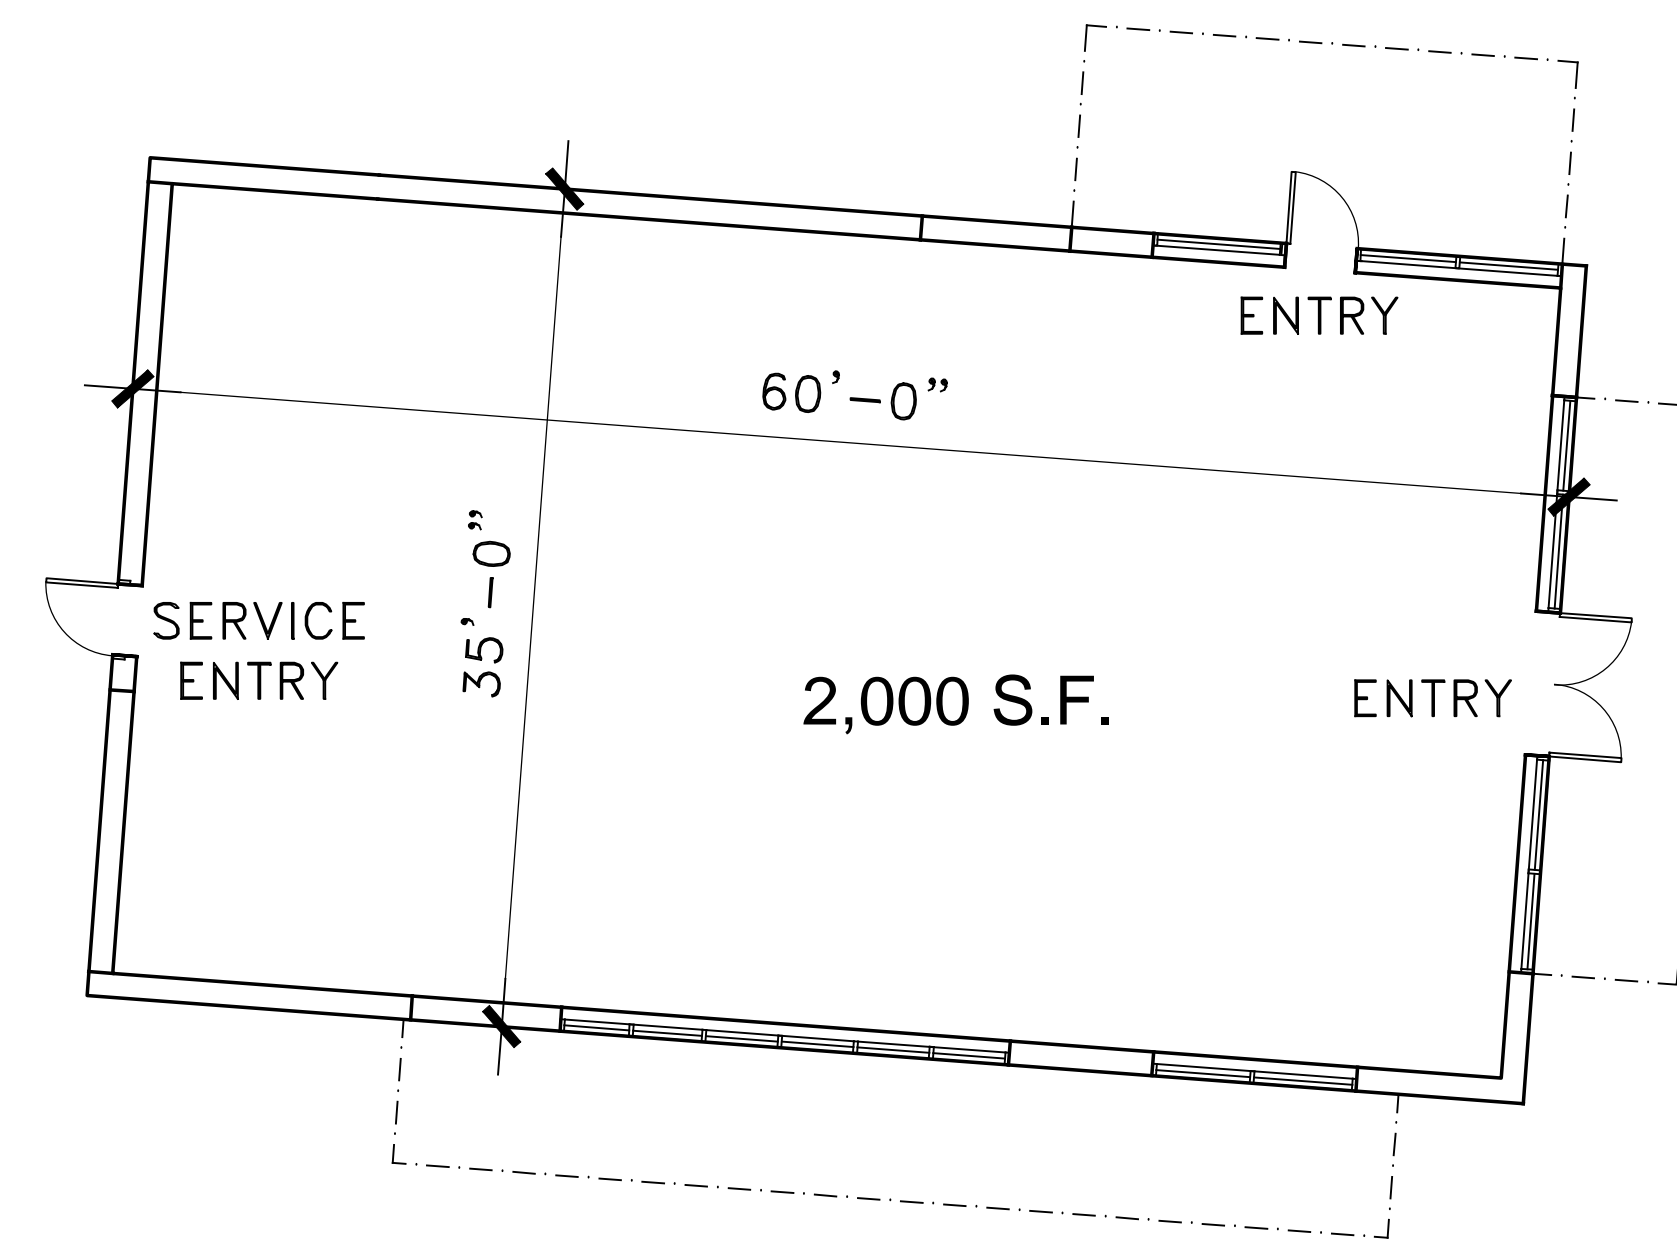

pad 1 floorplan  
1/8"=1'-0"

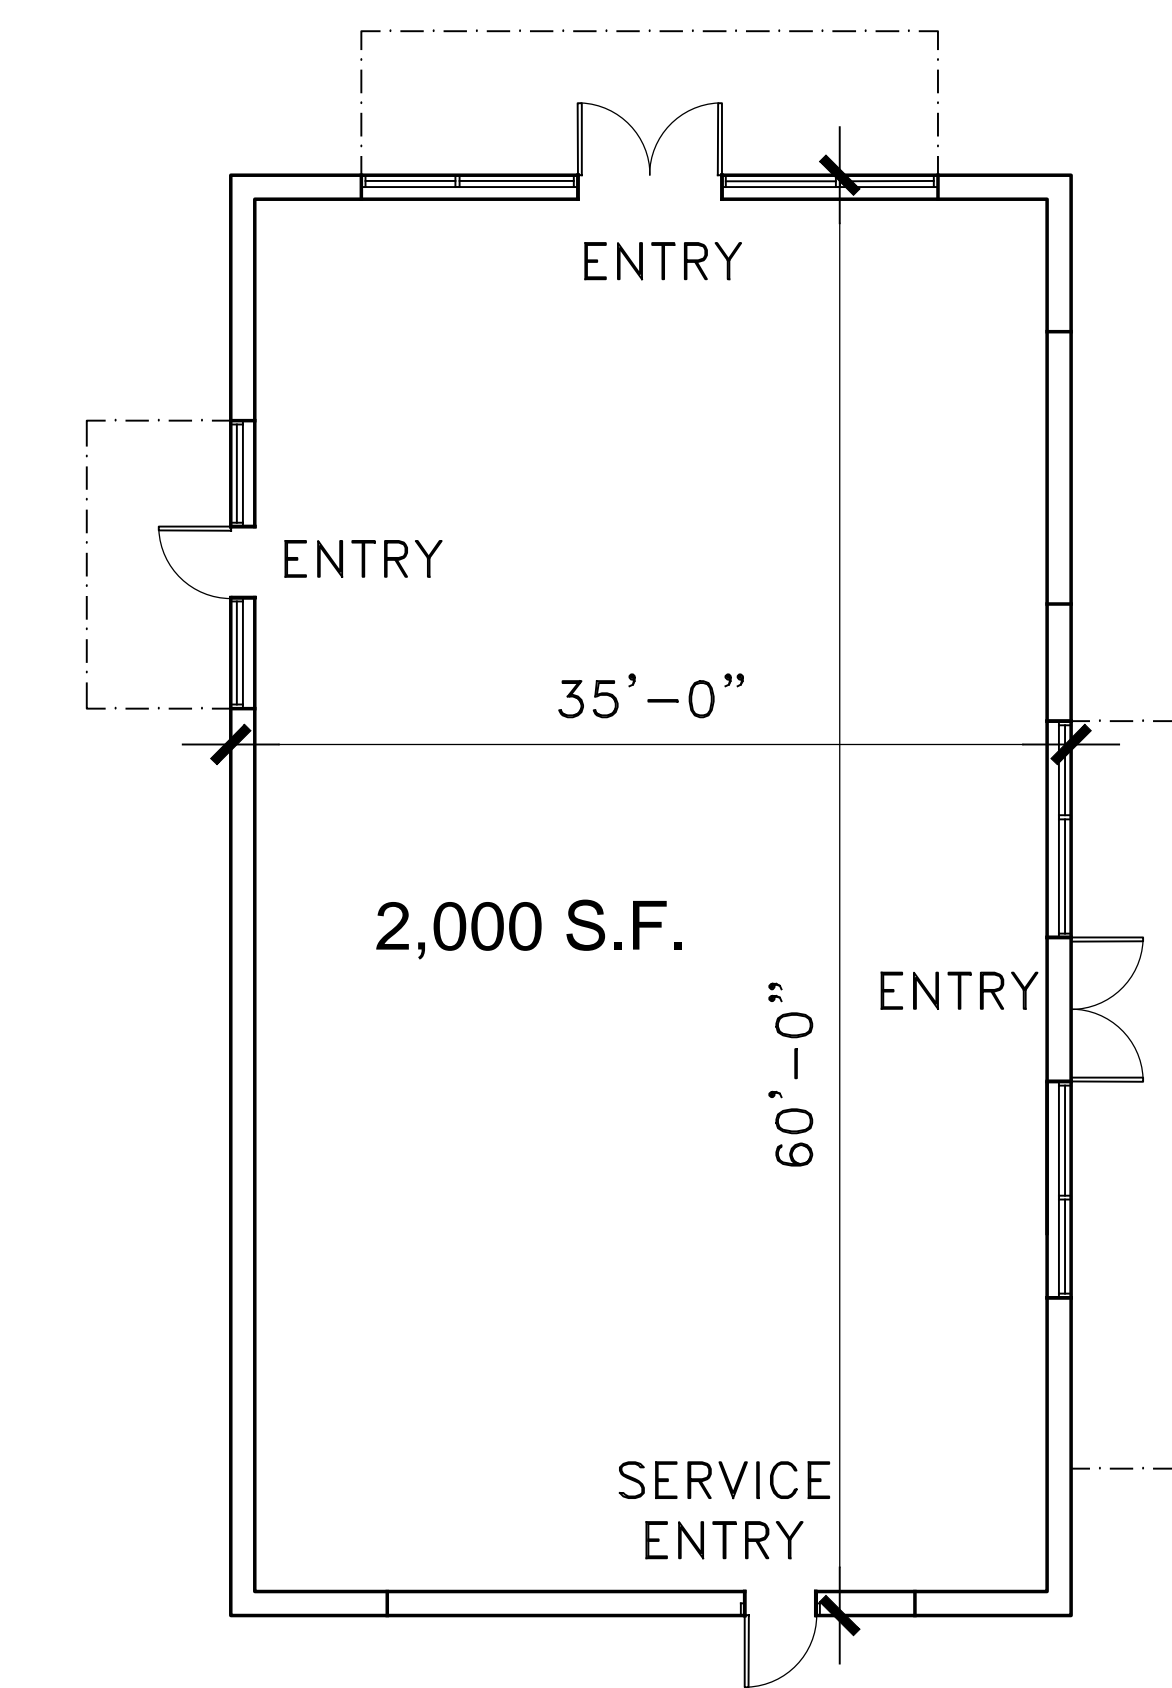

pad 2 floorplan  
1/8"=1'-0"

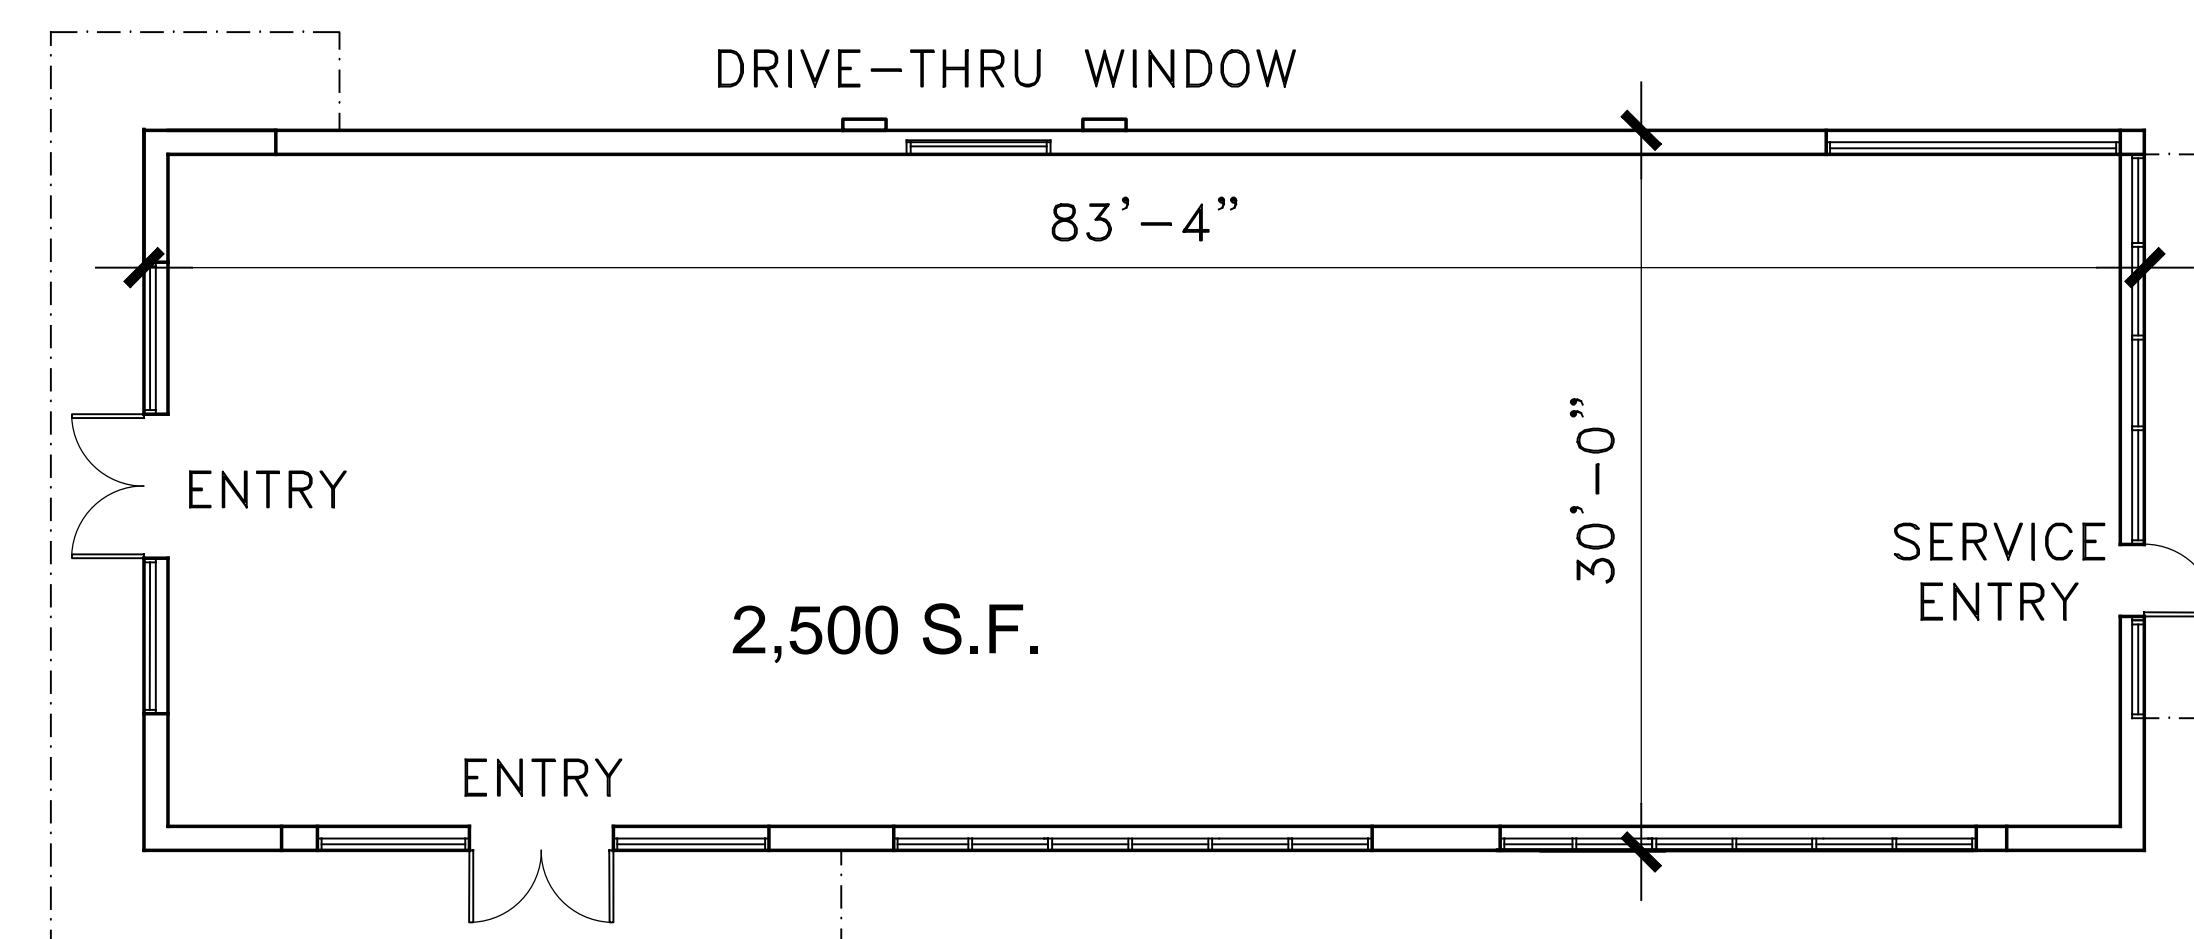

pad 3 floorplan  
1/8"=1'-0"

NOT FOR  
CONSTRUCTION

erated ARCHITECTS, PA  
407 main street, suite 202, boise, idaho 83702  
(208) 333-8801 fax 333-8805 e-mail: erated@erated.com

This document is the property of erated ARCHITECTS and is protected by U.S. and international laws. Use, reproduction, or modification of this document without first obtaining the written permission of erated architects is prohibited. This document may not be used in any unauthorized manner. © 2012

capitol + front st.  
300 s. capitol blvd.  
boise, idaho 83702

revision:

project: 120903  
date: 11.13.12  
drawn: alm  
checked: ae

design review

floorplans  
a2.11