




retail 1 floorplan  
1/8"=1'-0"

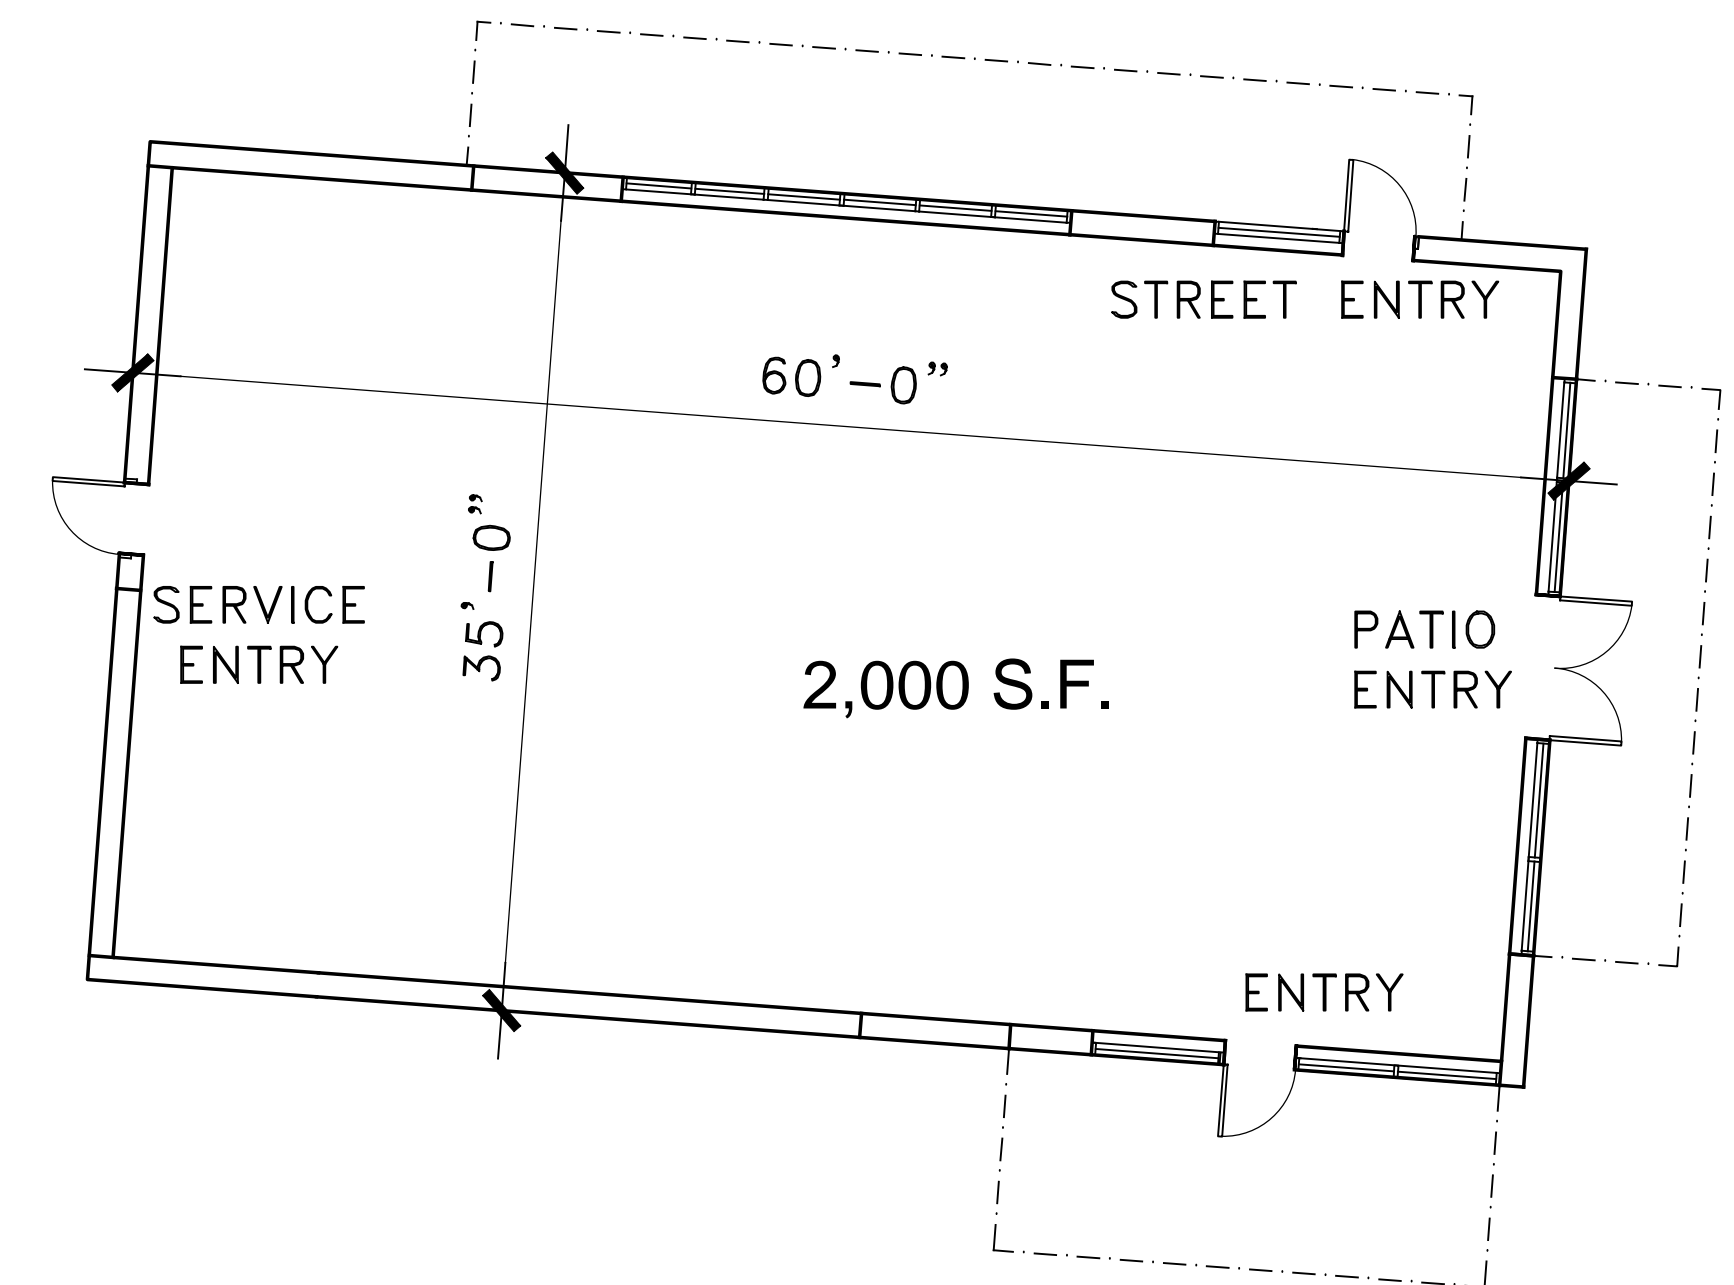

pad 1 floorplan  
1/8"=1'-0"

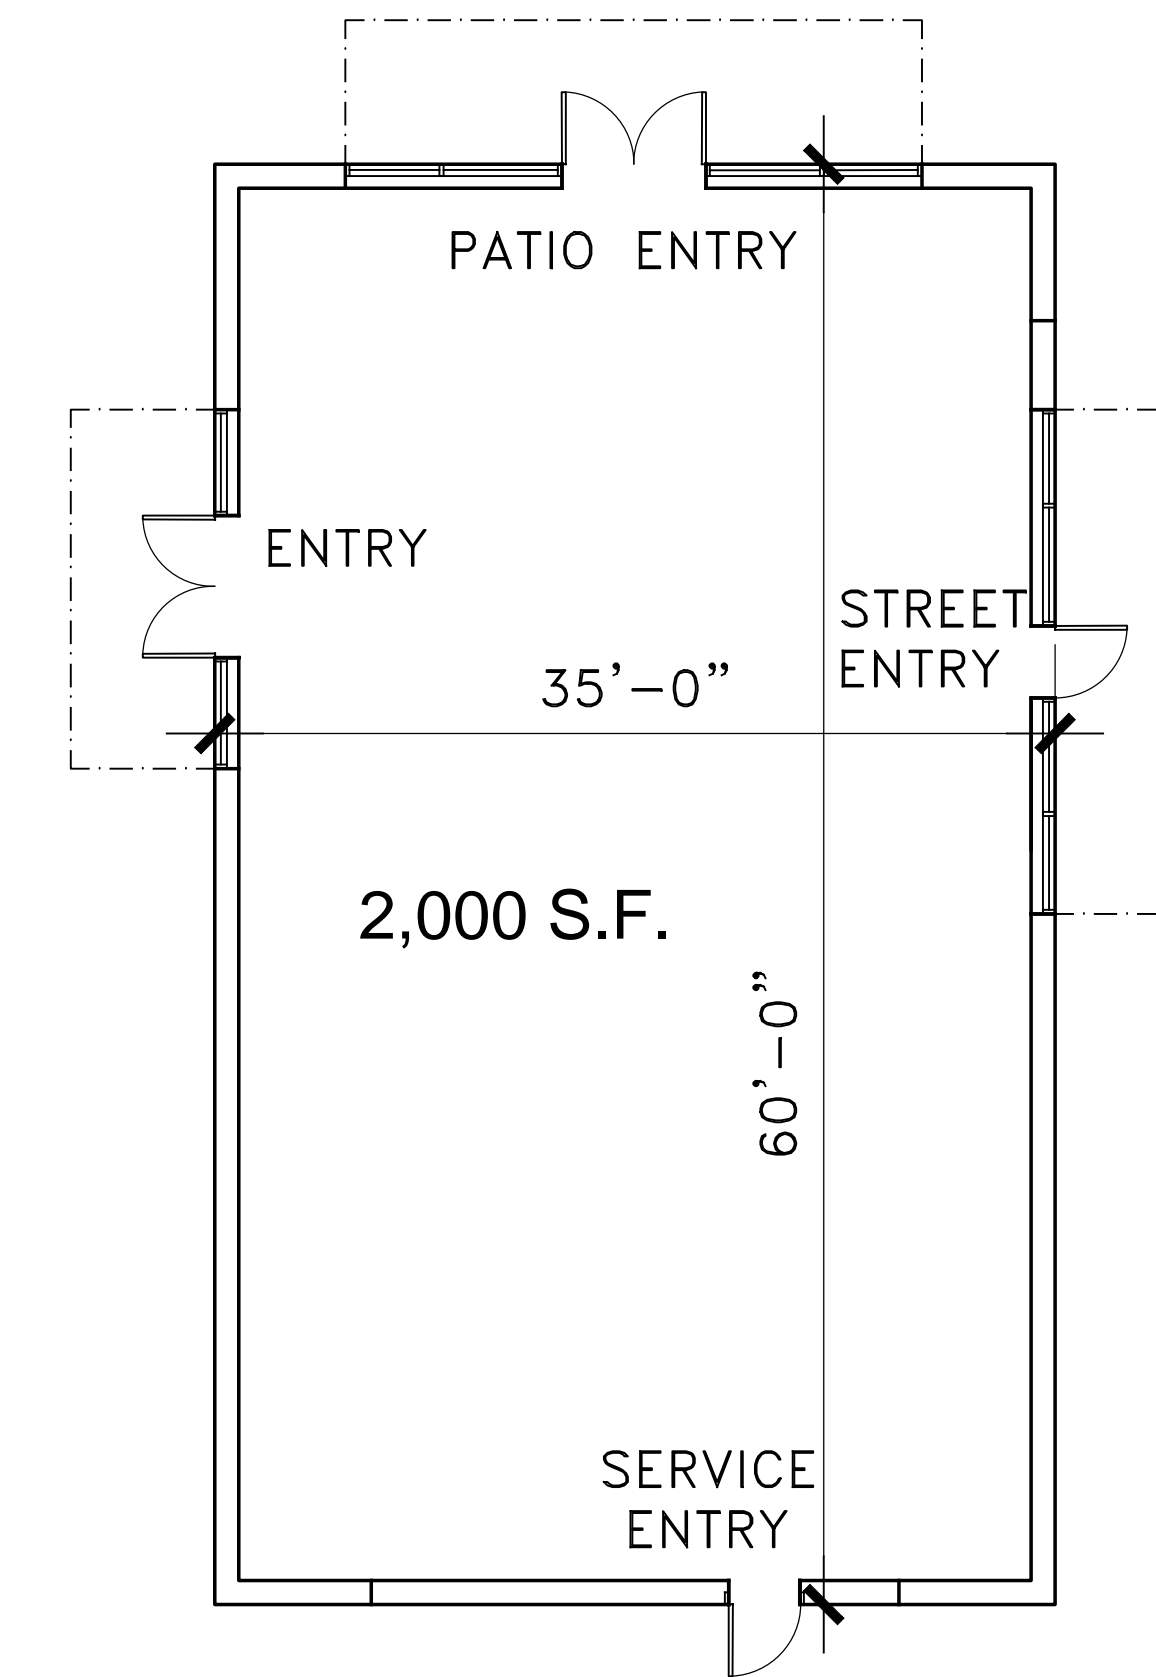

pad 2 floorplan  
1/8"=1'-0"

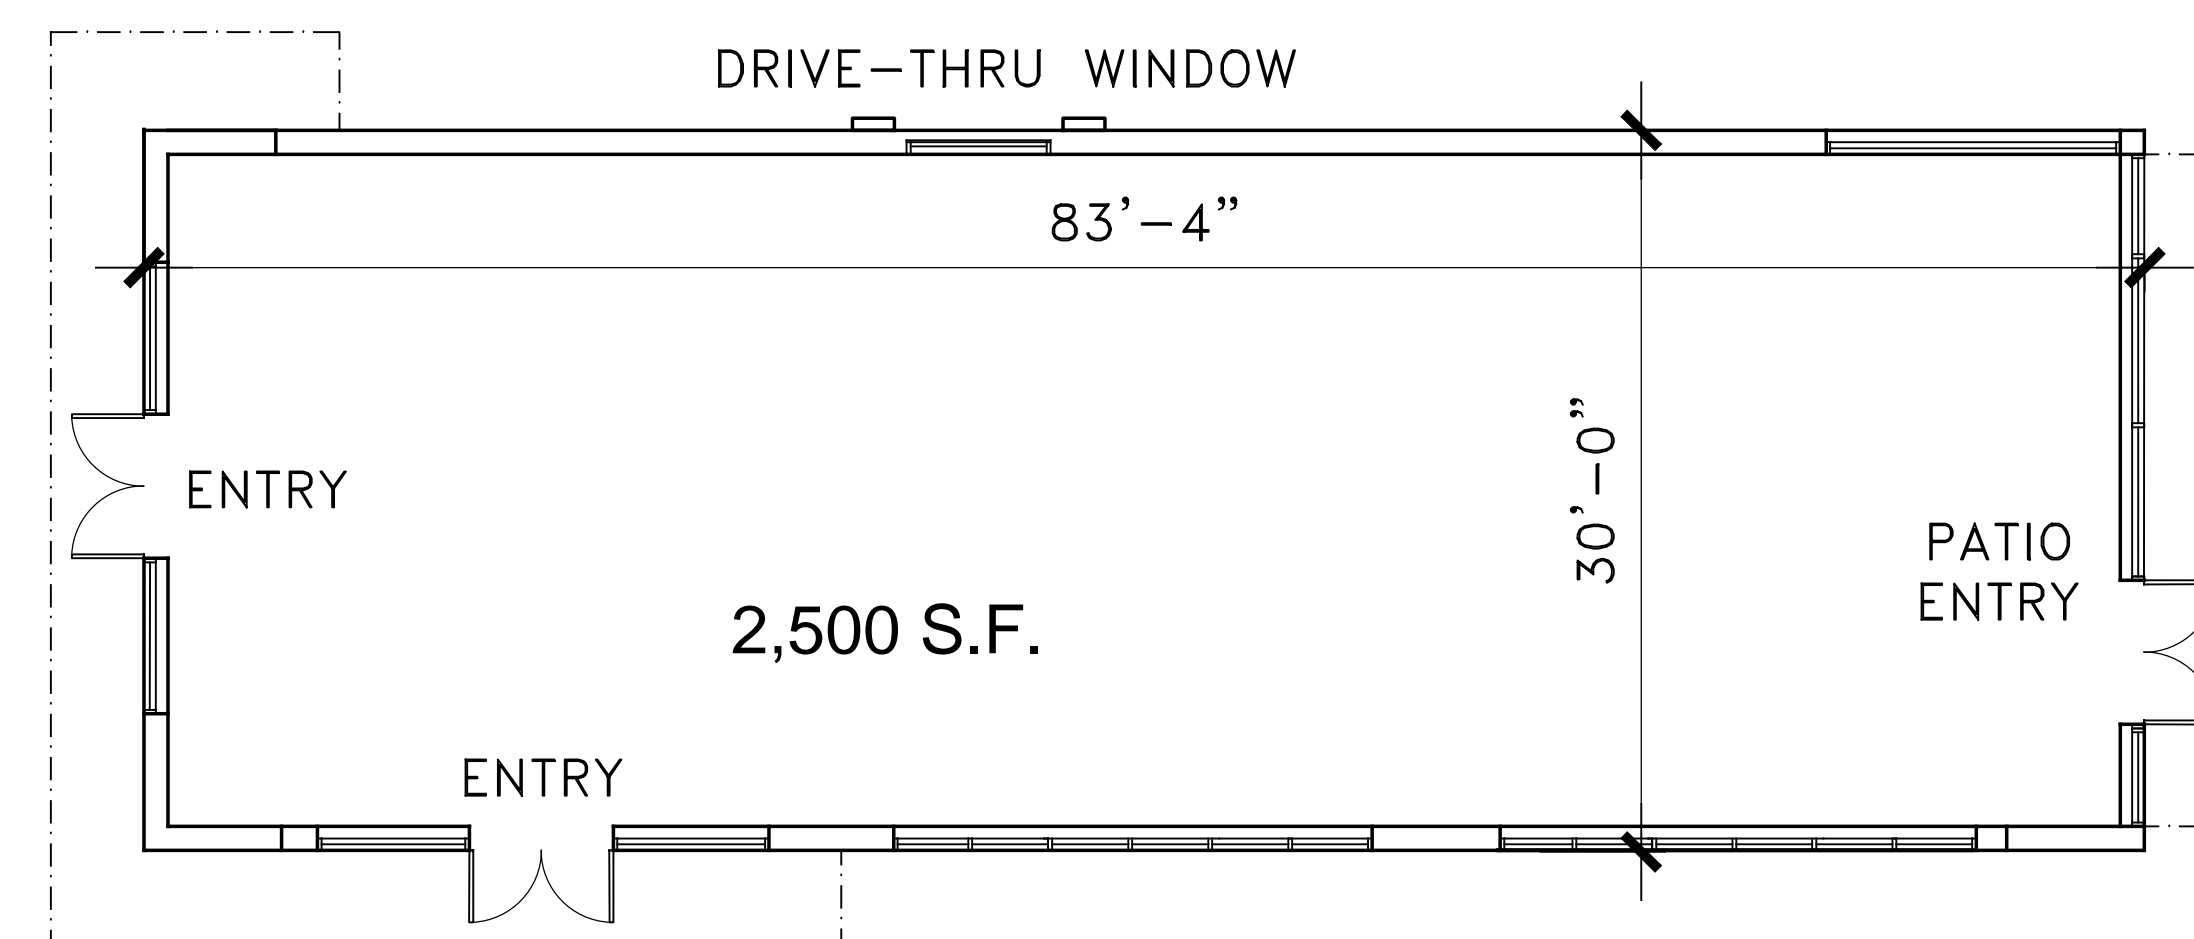

pad 3 floorplan  
1/8"=1'-0"

NOT FOR  
CONSTRUCTION

**erated ARCHITECTS, PA**  
405 main street, suite 202, boise, idaho 83702  
(208) 331-9811 fax 331-9833 e-mail: erated@eratedarch.com

This document is the property of **erated ARCHITECTS** and is protected by U.S. and international laws. Use, reproduction, or modification of this document without first obtaining the written permission of **erated architects** is prohibited. This document may not be used in any unauthorized manner. © 2012

**capitol + front st.**  
300 s. capitol blvd.  
boise, idaho 83702

revision:

project: 120903  
date: 11.27.12  
drawn: alm  
checked: ae

**design review**

floorplans

**a2.11**