




NORTHWEST ISOMETRIC PERSPECTIVE



NORTHEAST ISOMETRIC PERSPECTIVE



SOUTHEAST ISOMETRIC PERSPECTIVE

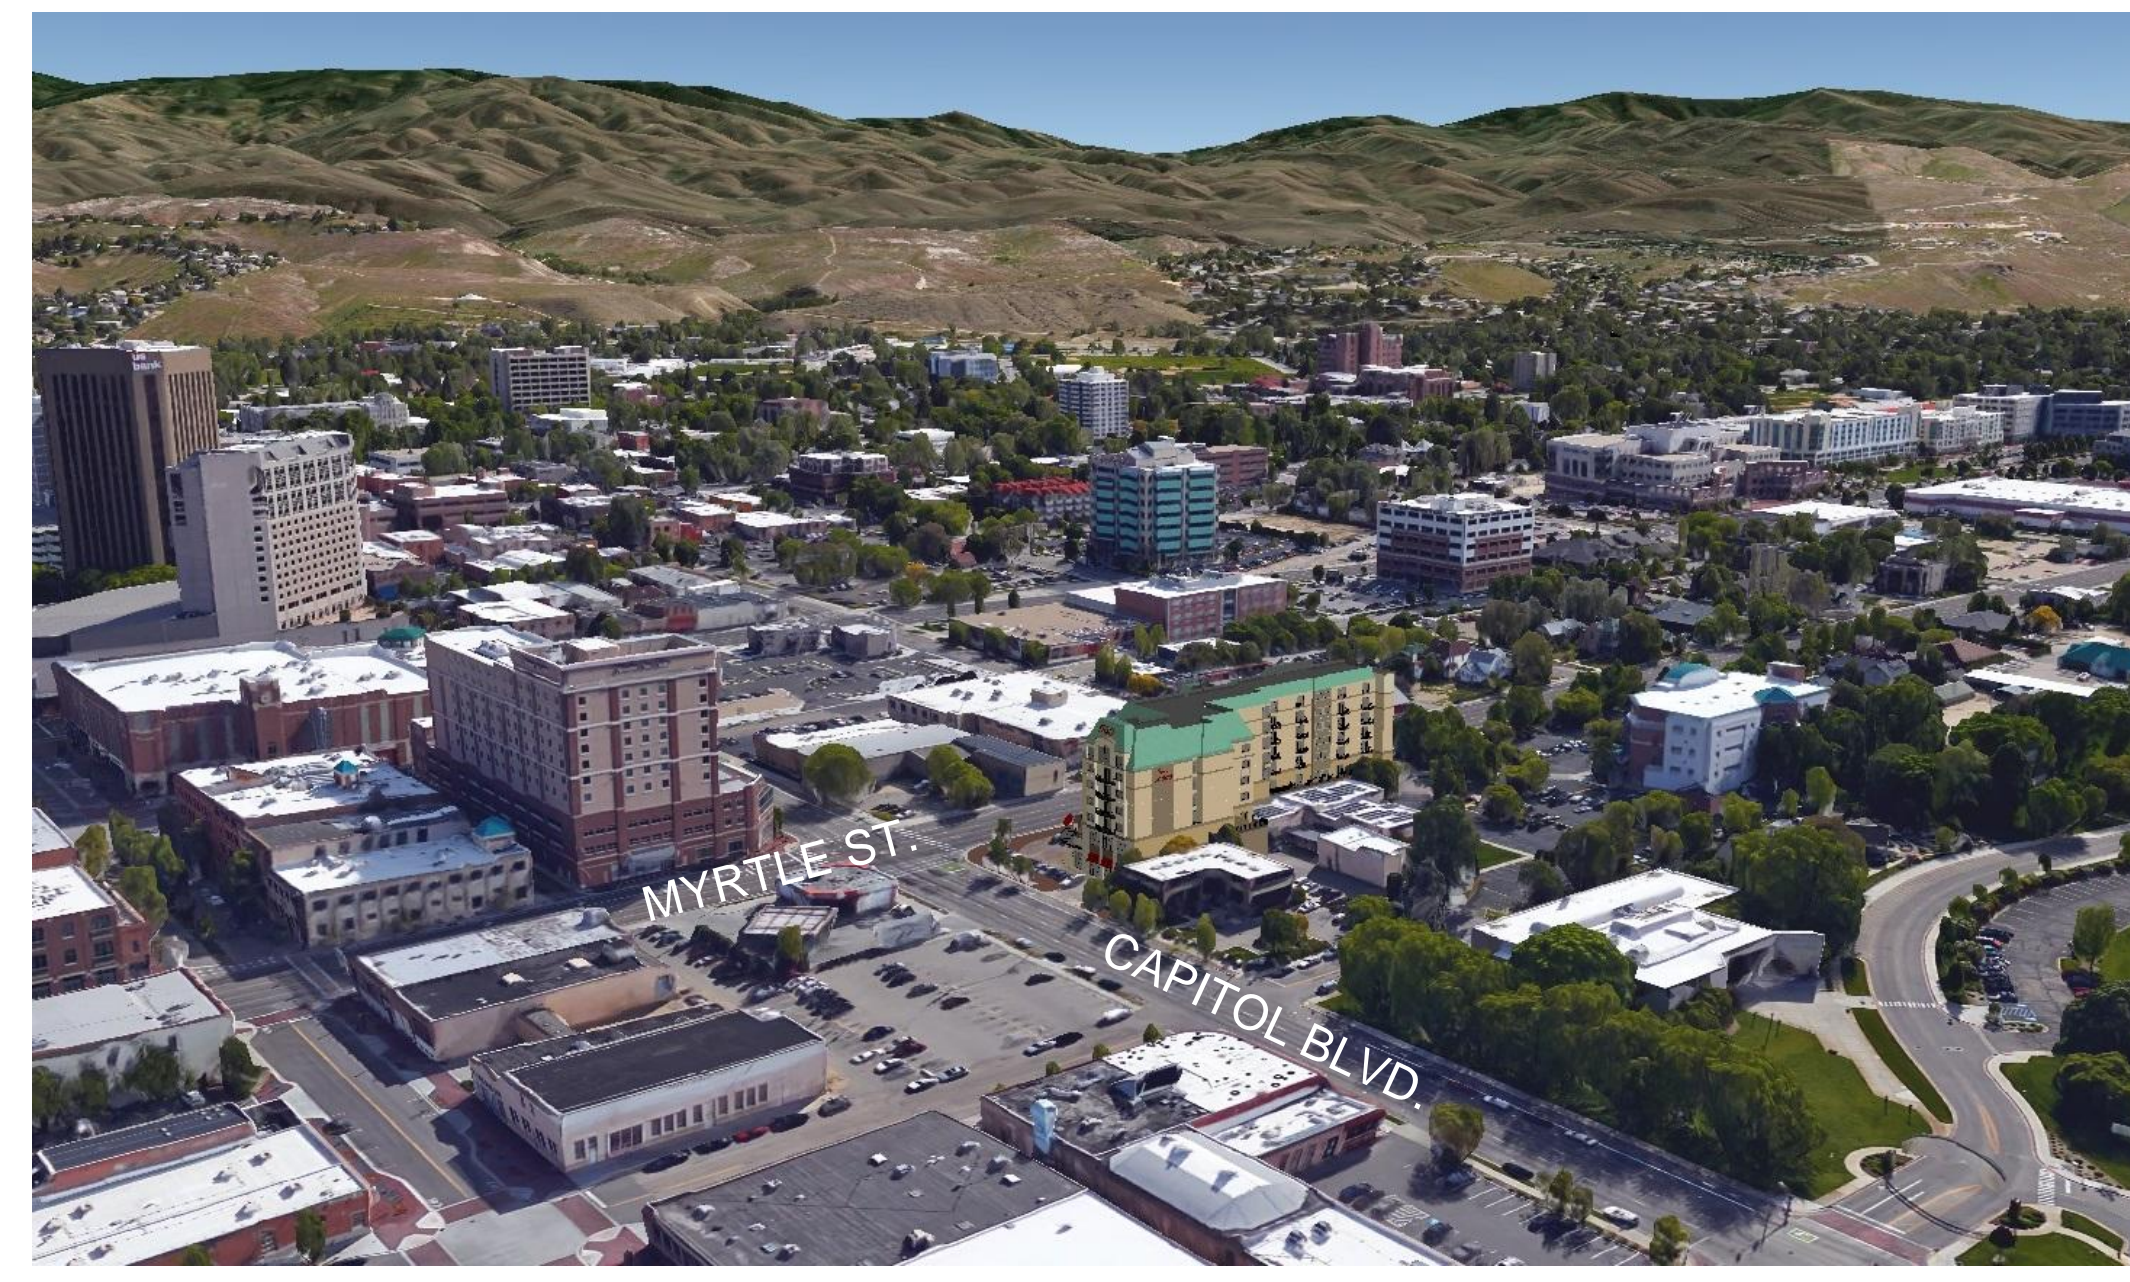

SOUTHWEST ISOMETRIC PERSPECTIVE



PERSPECTIVE LOOKING SOUTH ALONG CAPITOL BLVD.



PERSPECTIVE LOOKING NORTH ALONG CAPITOL BLVD.



PERSPECTIVE LOOKING EAST ALONG MYRTLE ST.



PERSPECTIVE LOOKING WEST ALONG MYRTLE ST.

PRELIMINARY
NOT FOR
CONSTRUCTION

200 BROAD STREET
BOISE, IDAHO
PHONE: 208-343-4635 FAX: 208-343-1858
THESE DRAWINGS AND SPECIFICATIONS AS INSTRUMENTS OF SERVICE ARE THE PROPERTY OF CSHQA. THEY ARE TO BE USED ONLY FOR THE PROJECT AND SITE SPECIFICALLY IDENTIFIED HEREIN. ANY REPRODUCTION OR USE OF THESE DRAWINGS OR SPECIFICATIONS FOR ANY OTHER PROJECT OR SITE WITHOUT THE WRITTEN CONSENT OF CSHQA IS STRICTLY PROHIBITED. Copyright © 2015

BOISE, IDAHO
200 BROAD STREET
BOISE, ID 83702
(208) 343-4635 • FAX (208) 343-1858
www.cshqa.com

INN AT 500 CAPITOL
500 CAPITOL
CSHQA

DESIGN
REVIEW

PROJECT 14215.00	DATE 3/10/15
DRAWN AMB	CHECKED JAM

REVISED

SHEET TITLE
CONTEXT
IMAGES

SHEET
A2.9
ORIGINAL SHEET SIZE
24" x 36"

