



Interior Site Bench

1 Bench  
NTS




Pioneer Corridor Bench



2 Trash Receptacle  
NTS



3 Bicycle Rack  
NTS

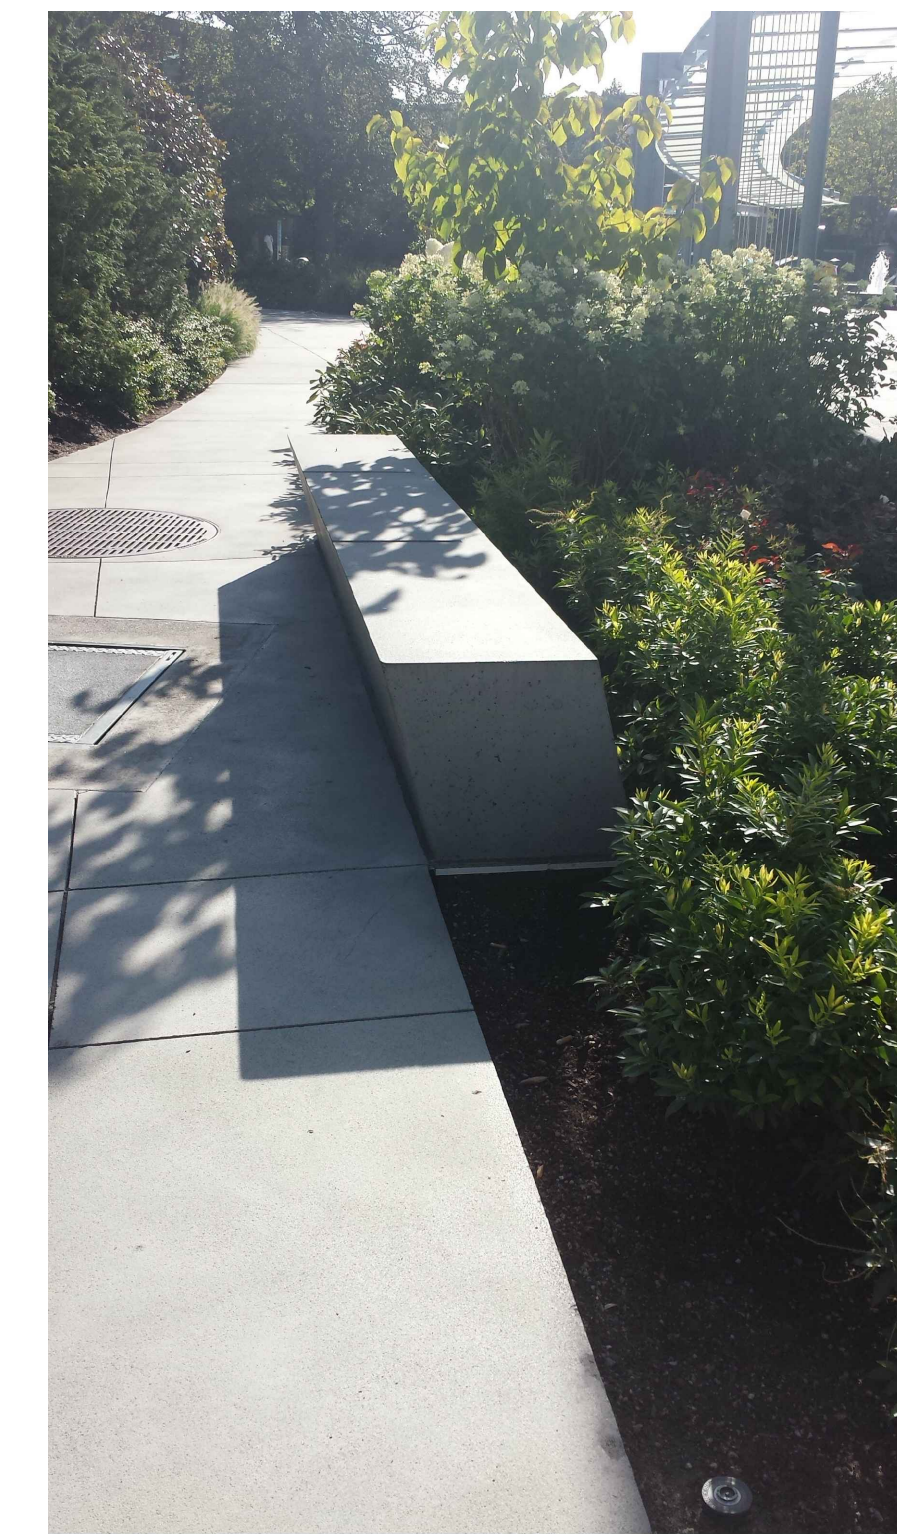

4 Concrete Seat Wall  
NTS



5 4'X4' Tree Grate  
NTS




6 4'X8' Tree Grate (Boise Public Works Standard)  
NTS



7 Brick Paver & Band  
NTS



8 Stamped Concrete  
NTS

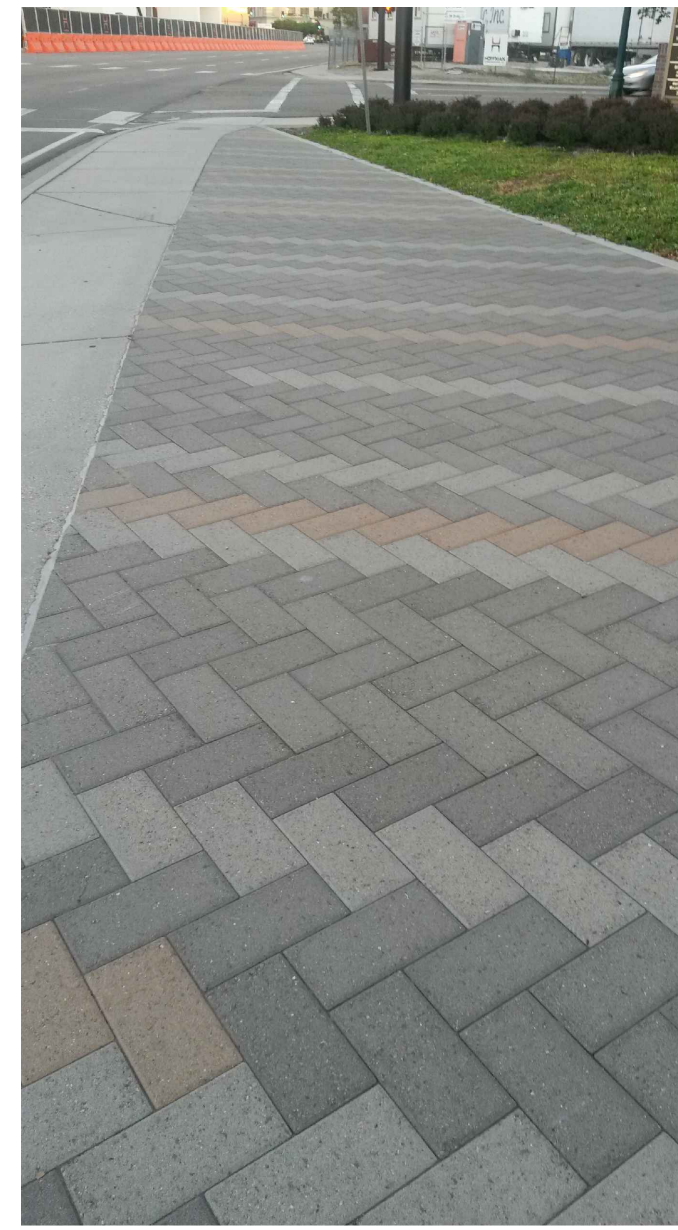

9 Pioneer Corridor Paving  
NTS



10 Stamped Concrete  
NTS




11 Tan Colored Concrete Flatwork  
NTS




12 Bollard  
NTS




Site Light Post

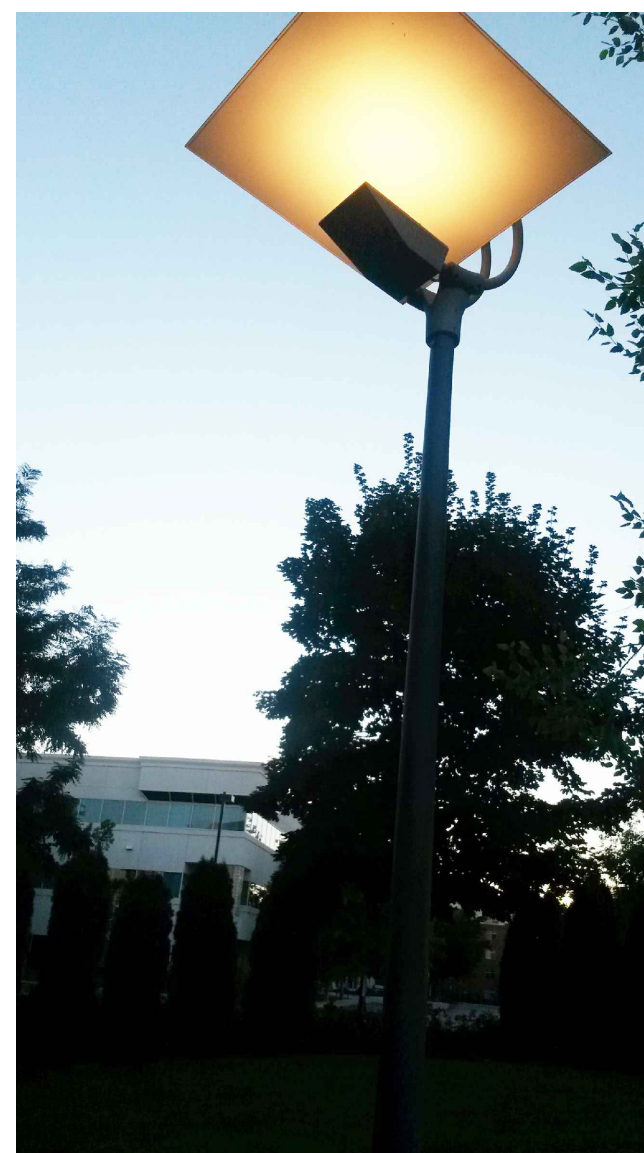


Pioneer Corridor Light Post

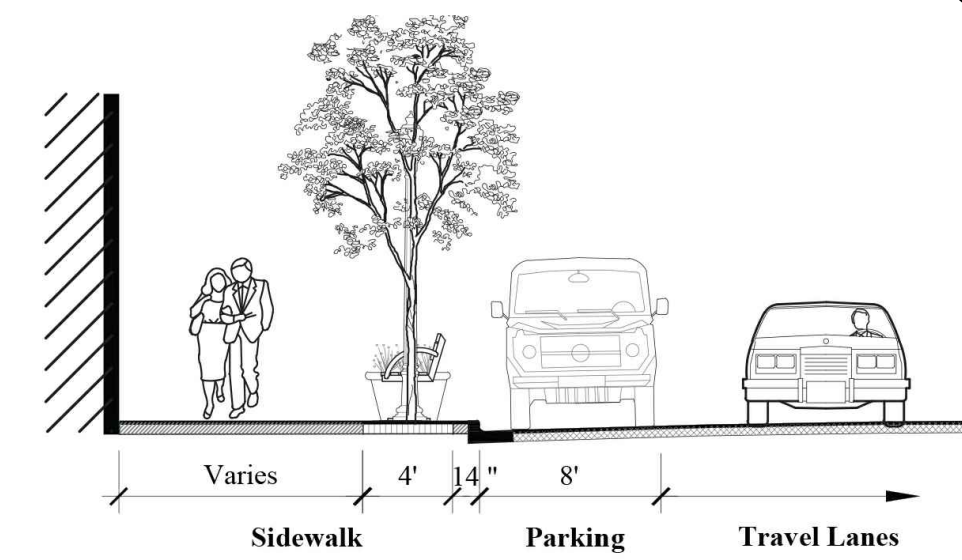


URBAN STREETScape SECTION  
NOT TO SCALE

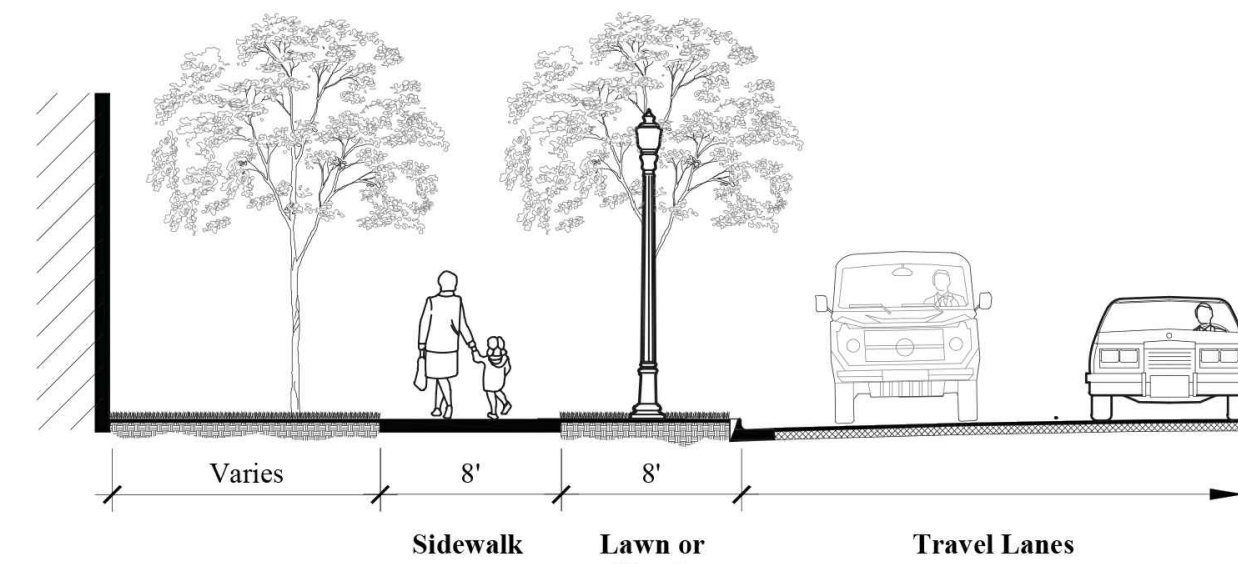


URBAN PARKWAY STREETScape SECTION  
NOT TO SCALE

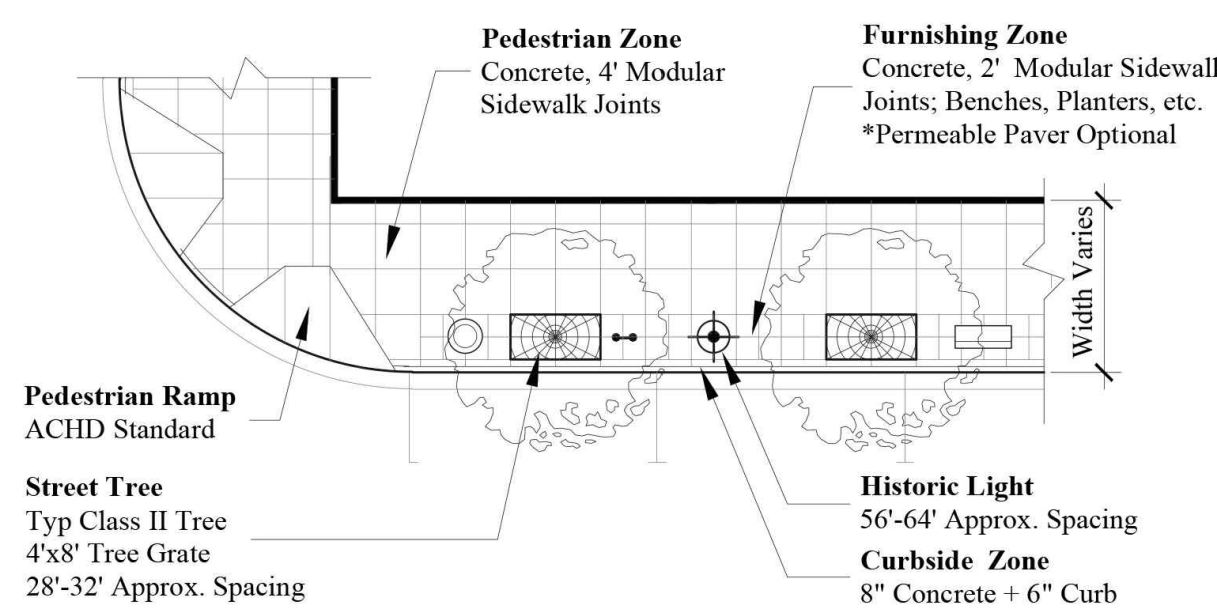

URBAN CONCRETE STREETScape DETAIL PLAN  
SCALE 1"=20"

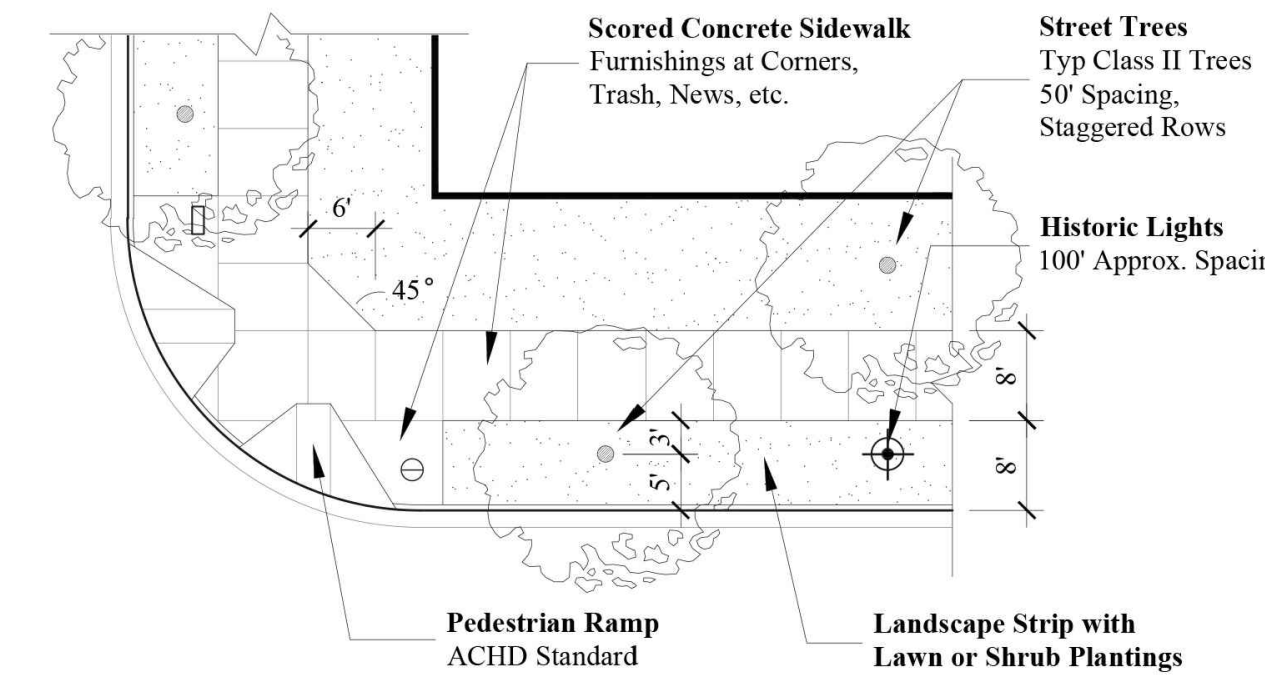

URBAN PARKWAY STREETScape DETAIL PLAN  
SCALE 1"=20"

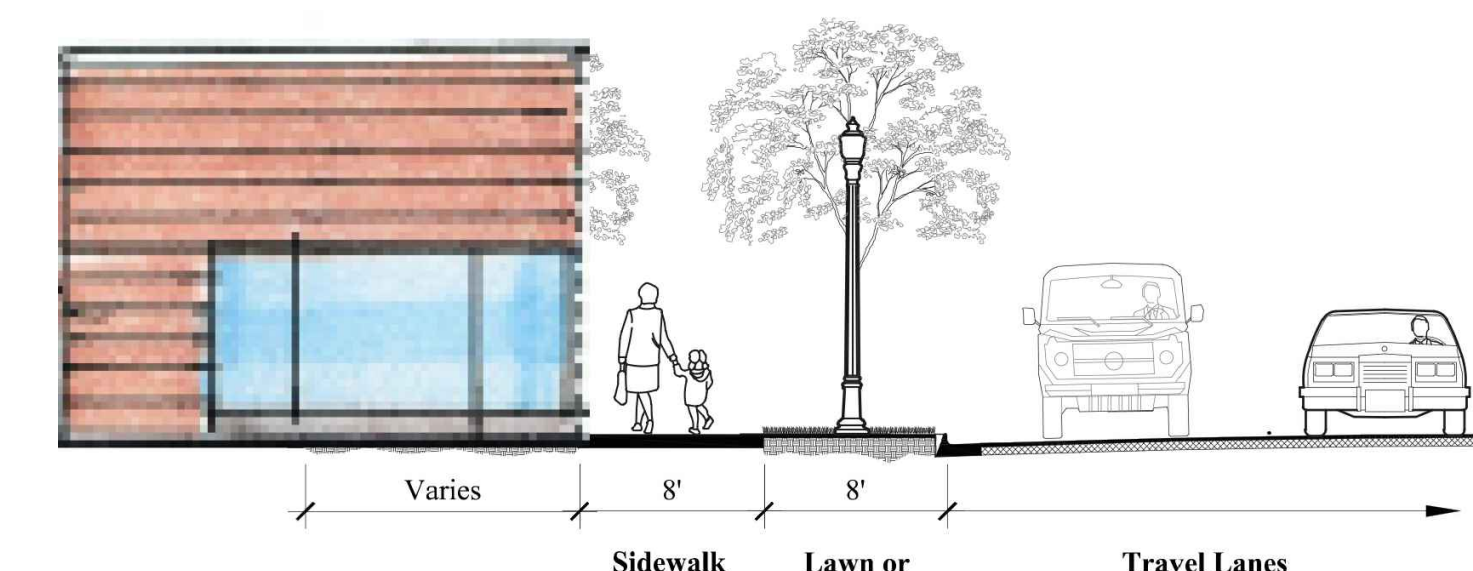

URBAN PARKWAY STREETScape SECTION  
NOT TO SCALE

13 Light Post  
NTS

14 Urban Concrete CCDc Streetscape Standard  
NTS

15 Urban Parkway CCDc Streetscape Standard  
NTS

16 Modified Urban Parkway Streetscape  
NTS