


© 2015 T-O ENGINEERS. THIS INSTRUMENT IS THE PROPERTY OF T-O ENGINEERS. ANY REPRODUCTION, REUSE OR MODIFICATION OF THIS INSTRUMENT OR ITS CONTENTS WITHOUT SPECIFIC WRITTEN PERMISSION OF T-O ENGINEERS IS STRICTLY PROHIBITED.

H:\160303_A\ACADDWG\MICHEL\160303_LSCP-160303.DWG 3/29/2016

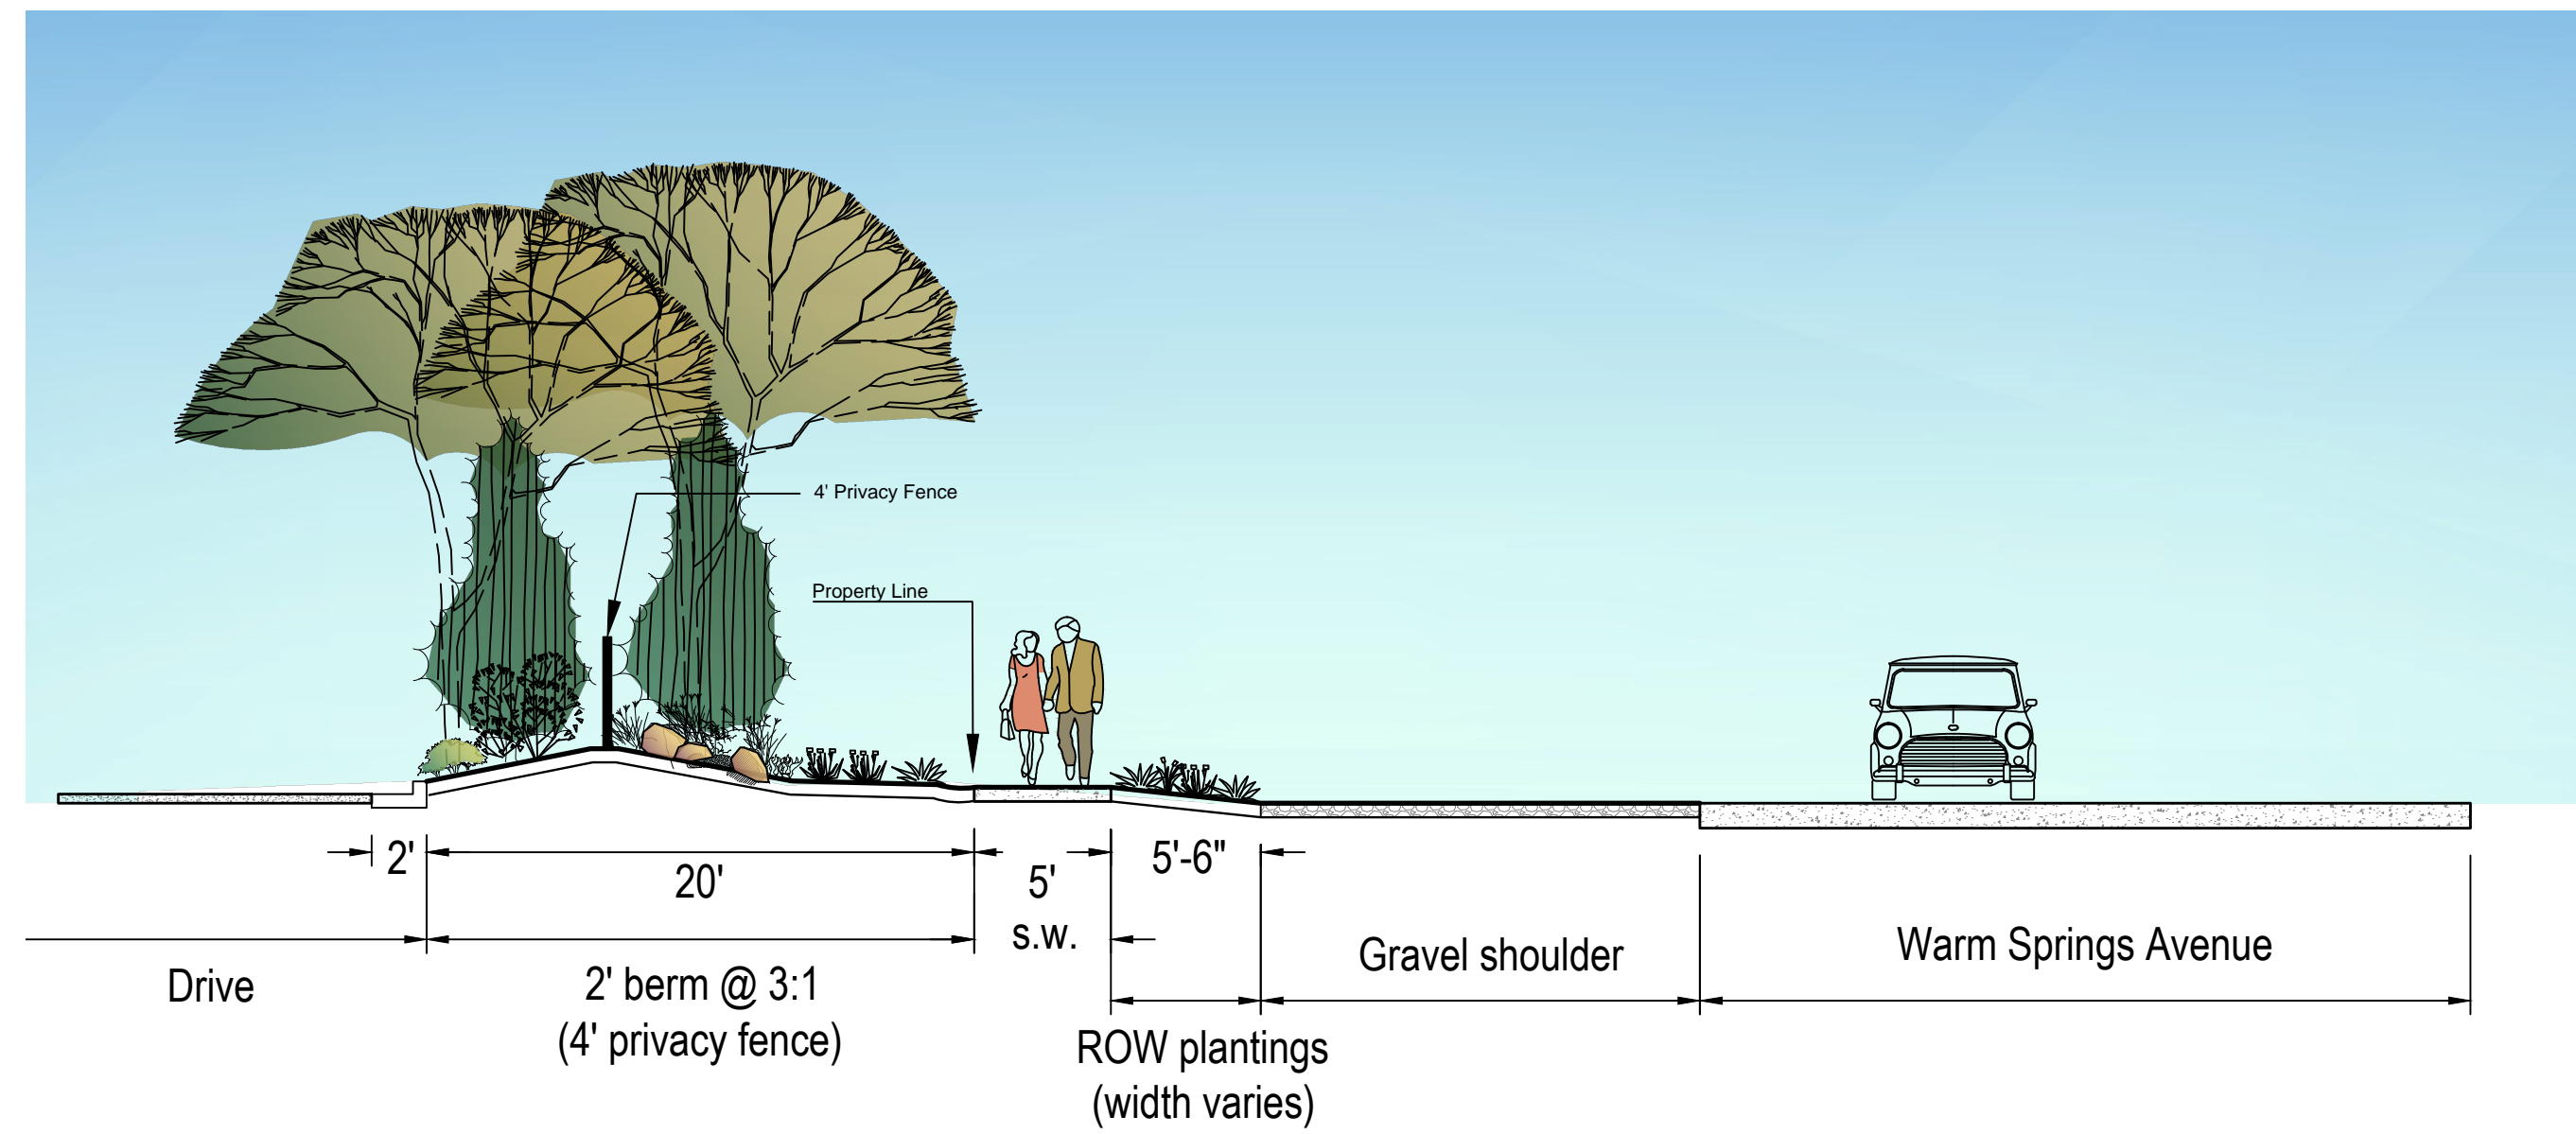


Warm Springs Ave. Buffer

SECTION A - A' NOT TO SCALE



SITE PLAN

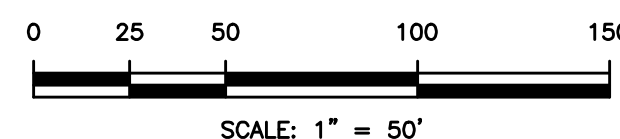

NO.	REVISIONS	DATE	E-FILE NAME
1	Change sidewalk locations	03.29.2016	160303-LSCP DESIGNED
			SP DRAWN
			SP CHECKED
			SP APPROVED
			SP

T-O ENGINEERS
 CONSULTING ENGINEERS, SURVEYORS & PLANNERS
 9777 CHINDEN BOULEVARD
 BOISE, IDAHO 83714-2008
 PHONE: (208) 329-2288
 FAX: (208) 323-2389
 COLEUR d'ALENE, IDAHO
 NAMPA, IDAHO

PRELIMINARY PLAT LANDSCAPE PLAN FOR:
BCI SUBDIVISION
 SITE PLAN