



Interior Site Bench




Pioneer Corridor Bench



2 Trash Receptacle



3 Bicycle Rack

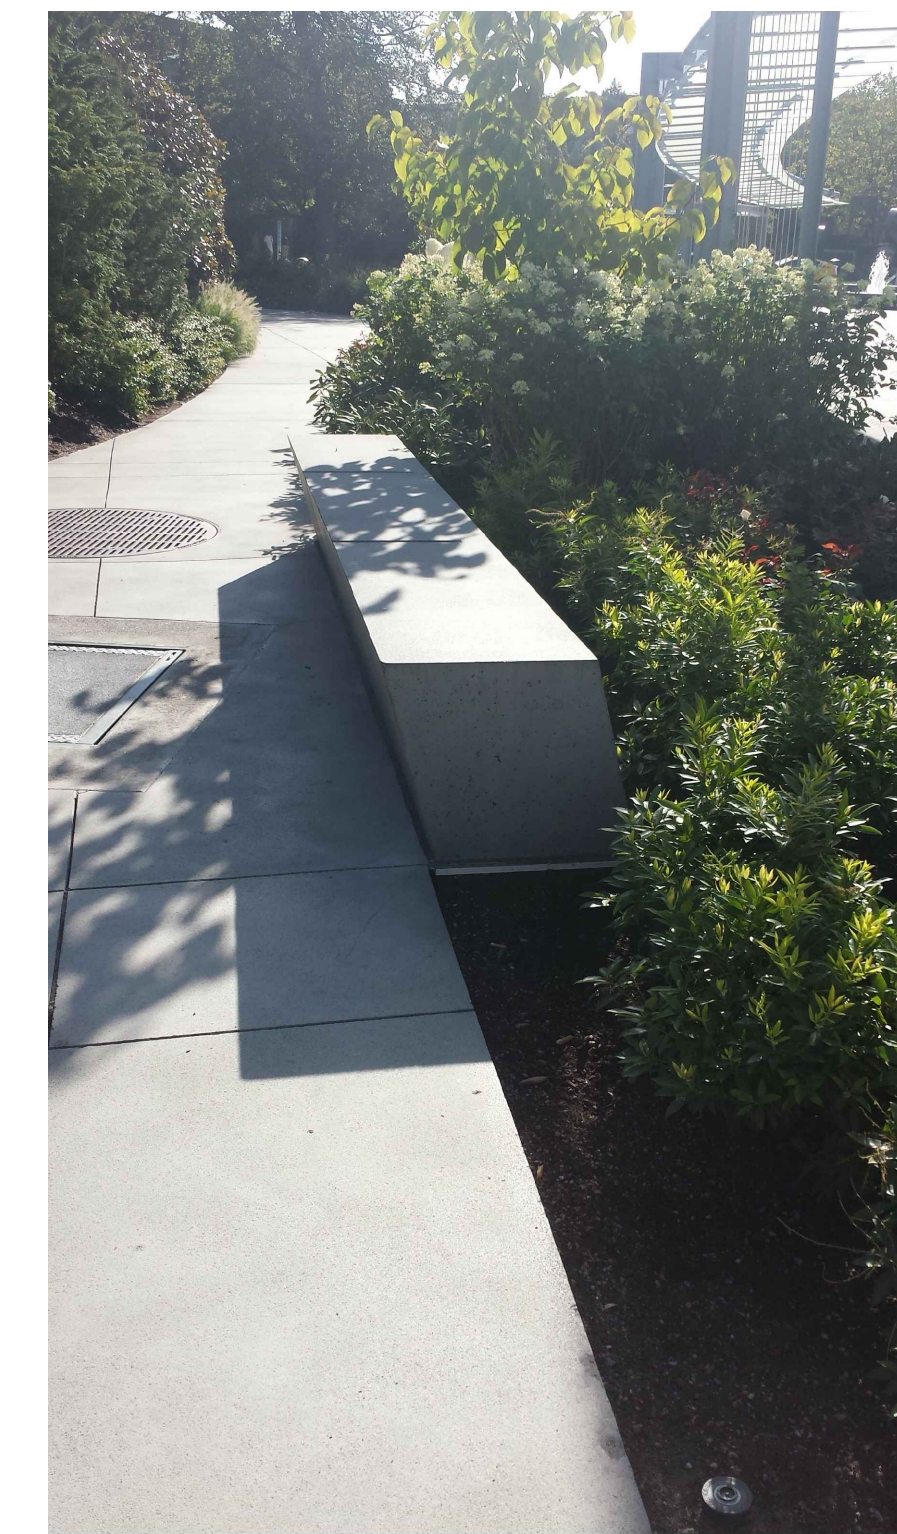

4 Concrete Seat Wall




5 4'X4' Tree Grate



6 4'X8' Tree Grate (Boise Public Works Standard)



7 Colored Concrete Flatwork - Harvest Gold

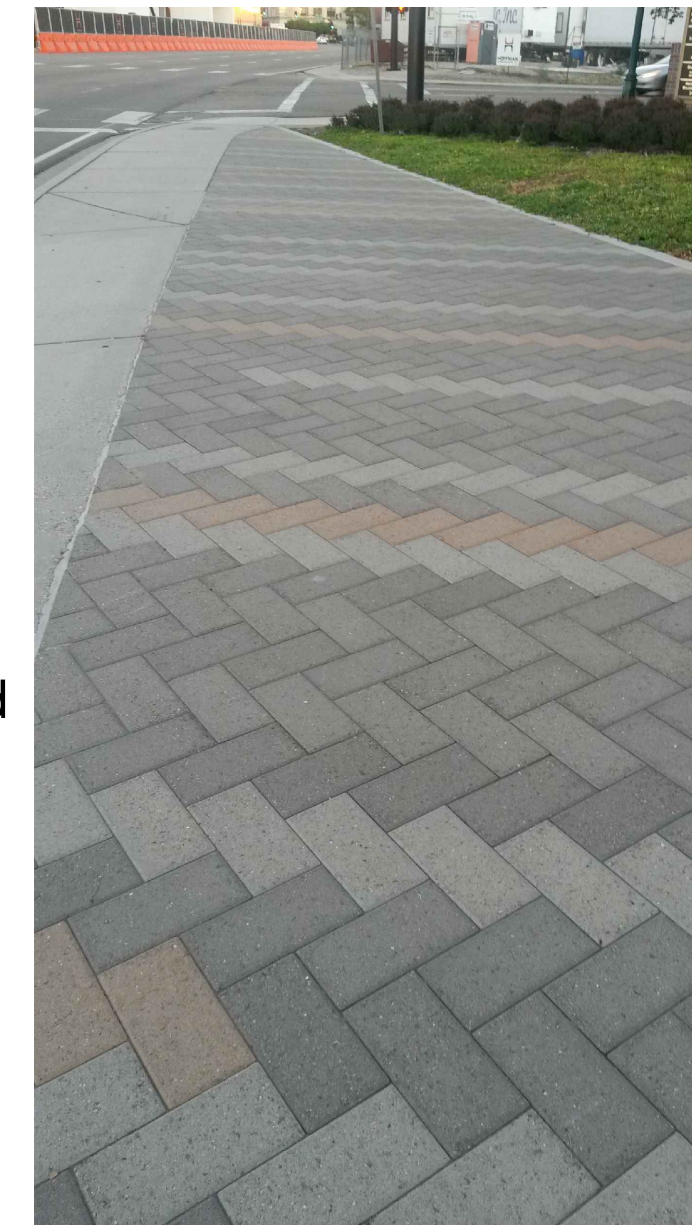


8 Pioneer Corridor Paving




9 Bollard




Site Light Post

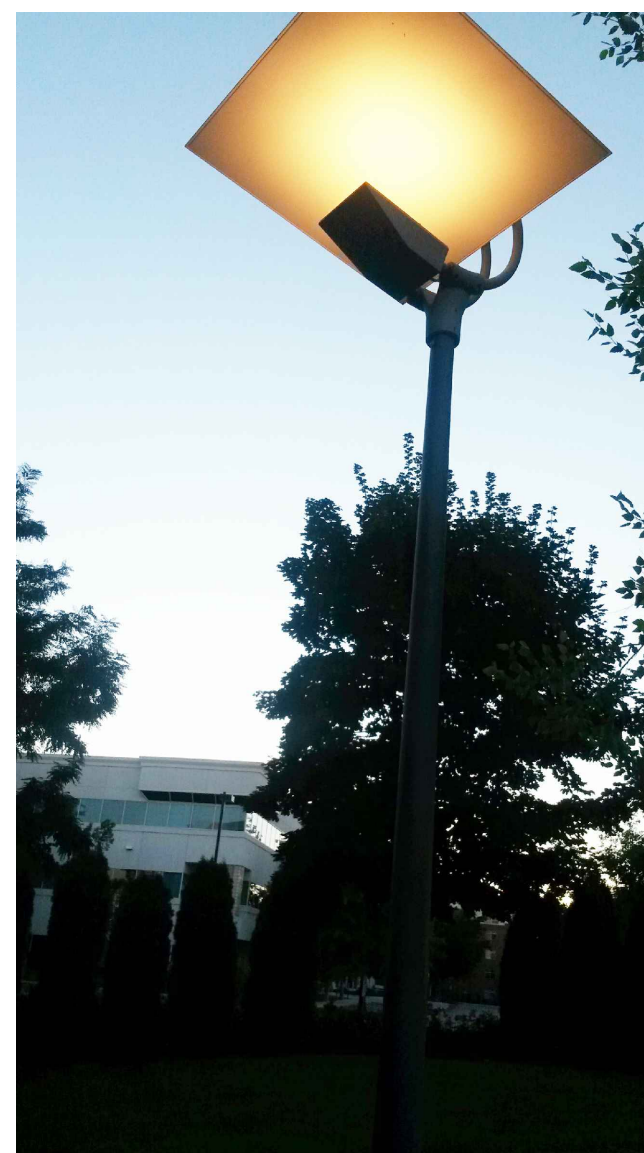


Pioneer Corridor Light Post

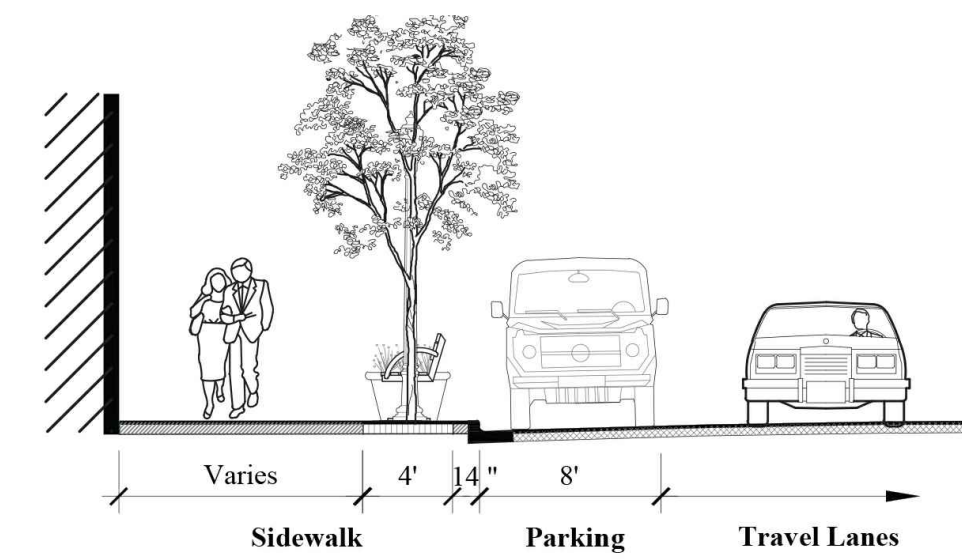


URBAN STREETScape SECTION NOT TO SCALE

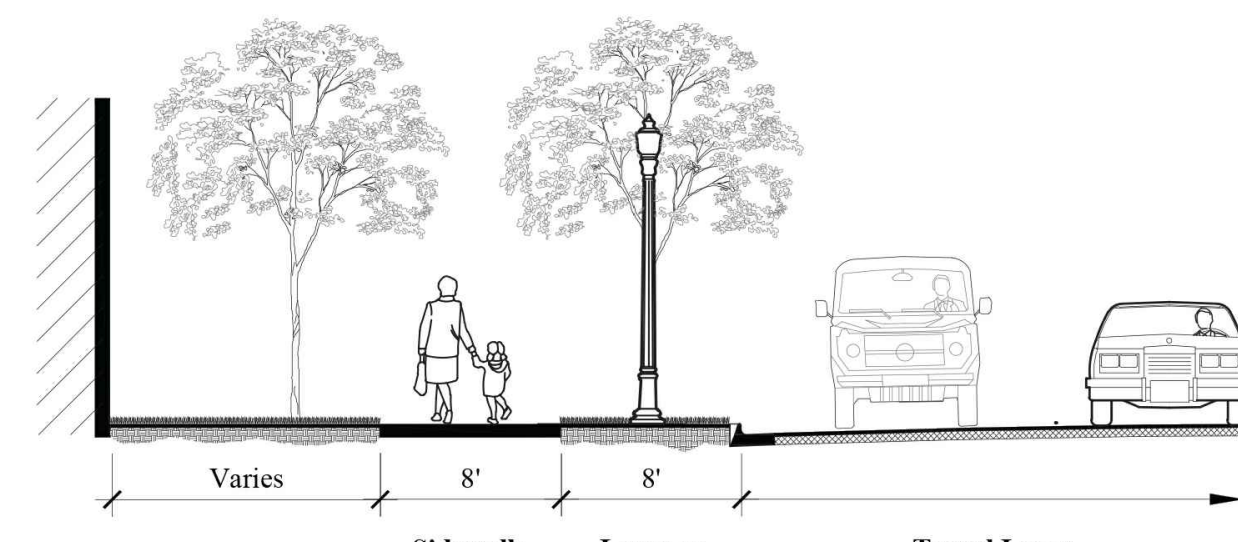


URBAN PARKWAY STREETScape SECTION NOT TO SCALE

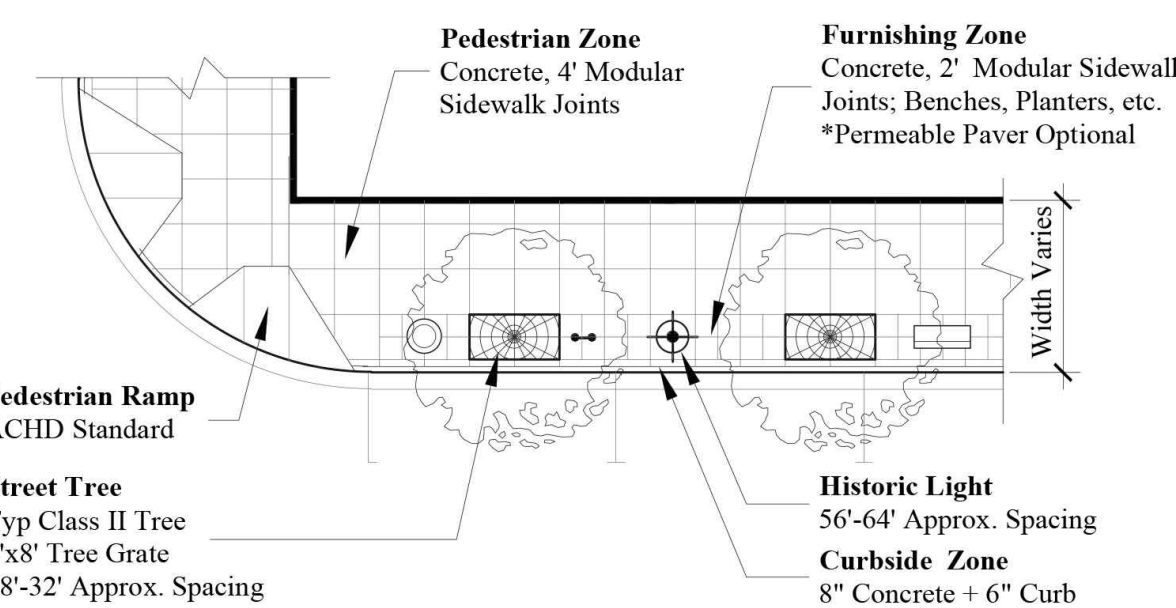

URBAN CONCRETE STREETScape DETAIL PLAN SCALE 1"=20"

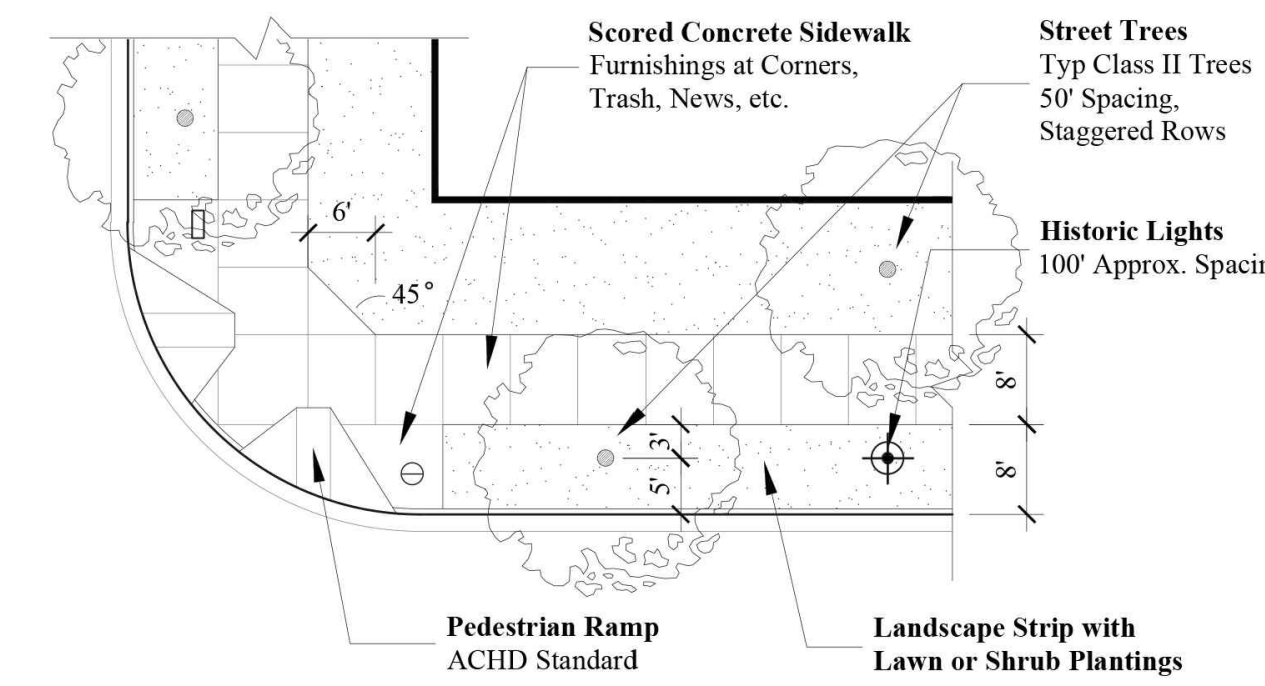

URBAN PARKWAY STREETScape DETAIL PLAN SCALE 1"=20"

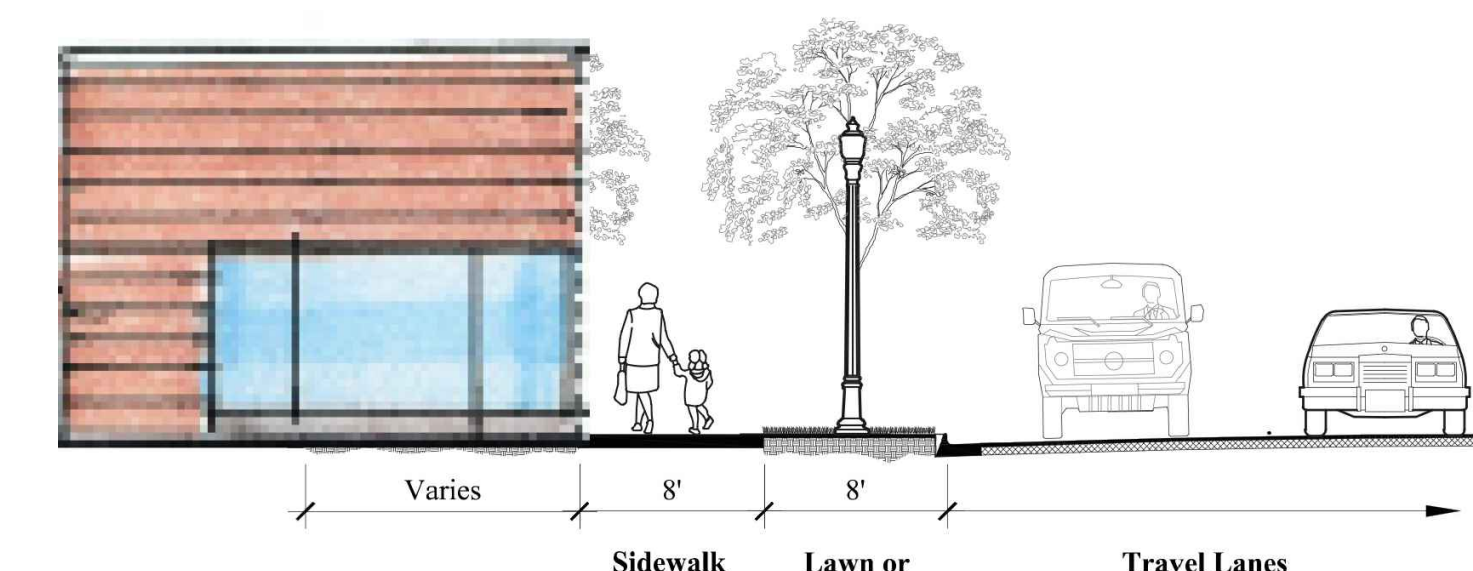


URBAN PARKWAY STREETScape SECTION NOT TO SCALE

10 Light Post


11 Urban Concrete CCDc Streetscape Standard

12 Urban Parkway CCDc Streetscape Standard

13 Modified Urban Parkway Streetscape

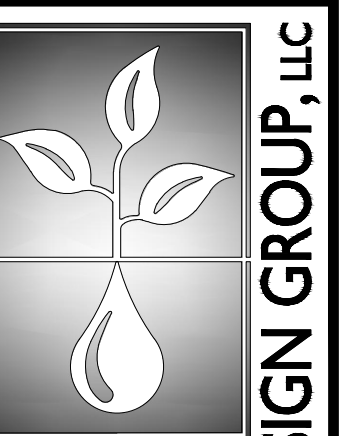

BAER DESIGN GROUP, LLC
539 S. Fitness Place, Ste 120
Eagle, ID 83616
Ph. 208.938.7721

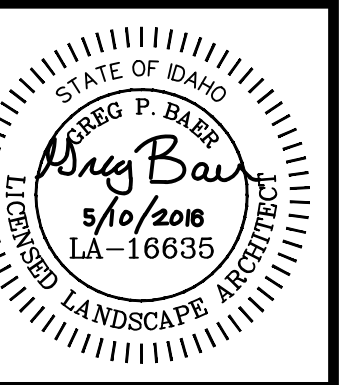

Boise, ID

Parcel 'B'

Site Details

Project No.:	15038
Drawn by:	TE
Checked by:	GB
Date:	5.10.2016
Sheet No.:	

SP501