



DRH 08 00053

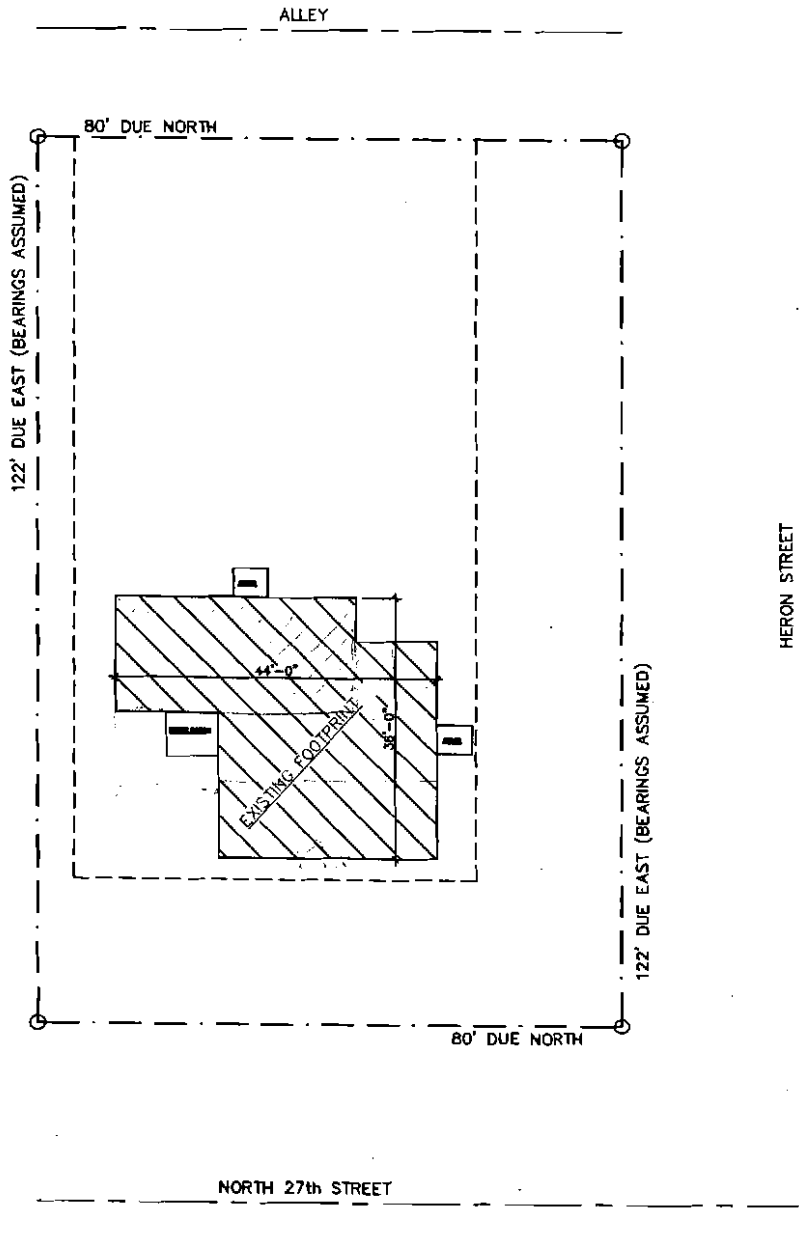


RECEIVED
FEB 25 2003
DEVELOPMENT
SERVICES

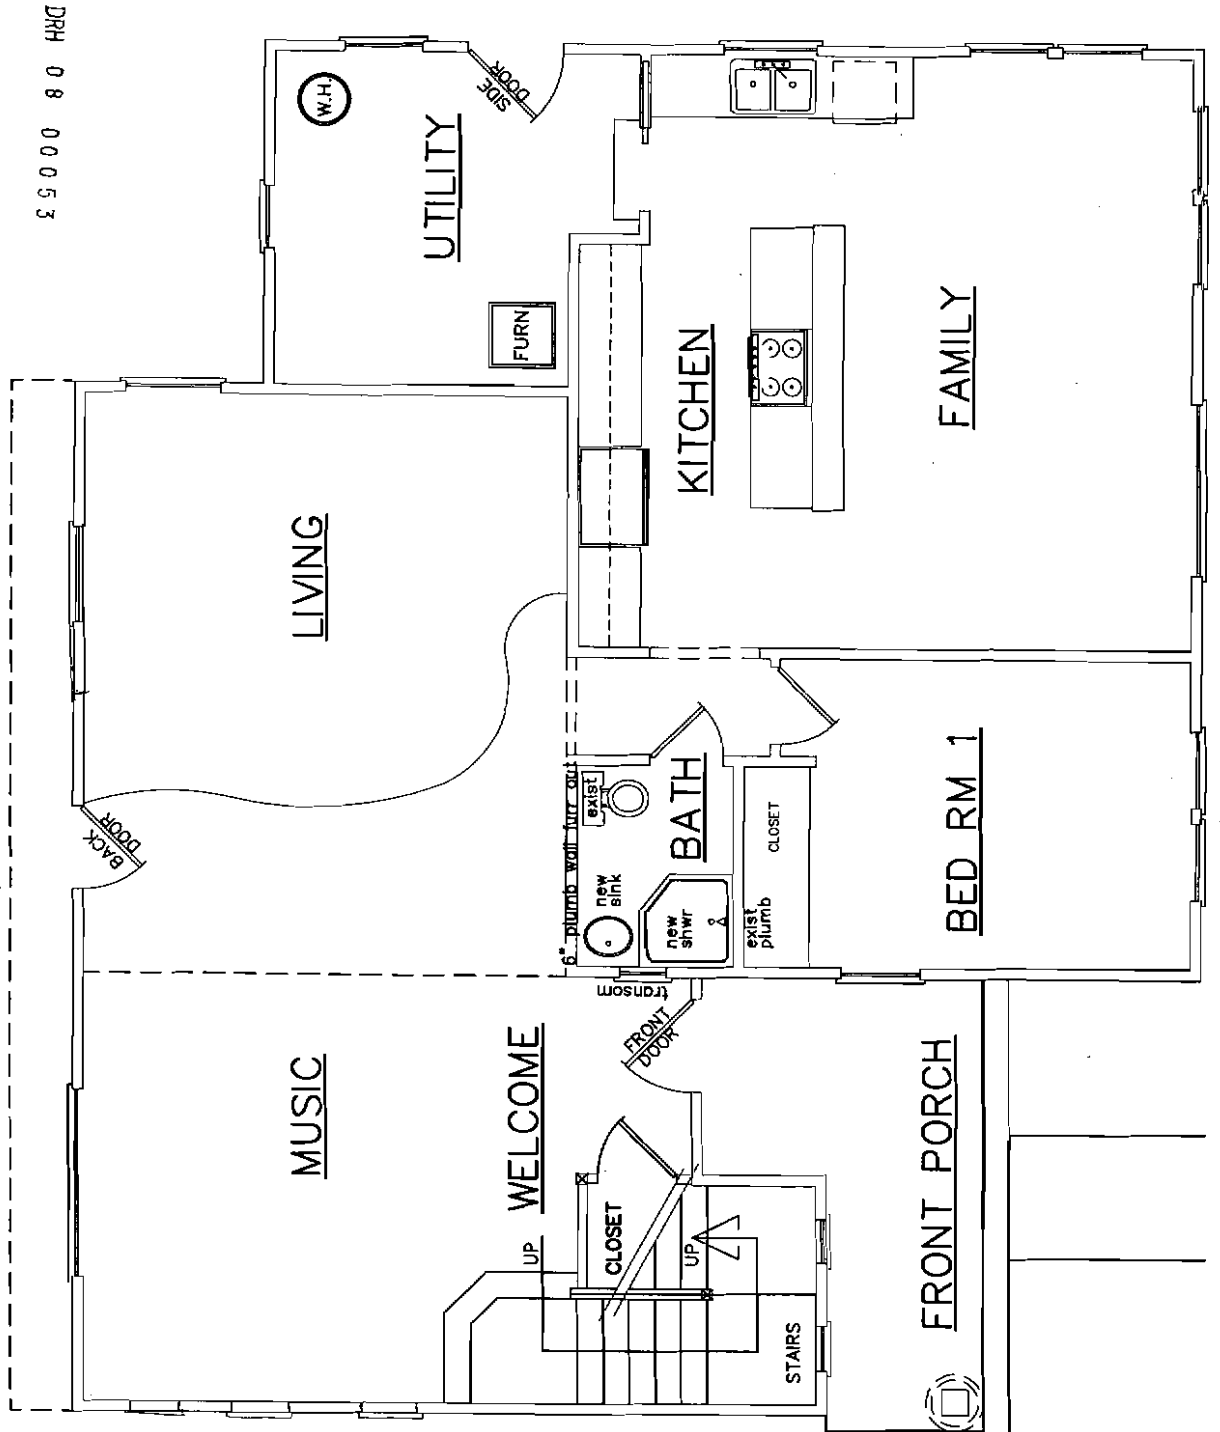

DRH 08 00053


RECEIVED
FEB 23 2009
DEVELOPMENT
SERVICES

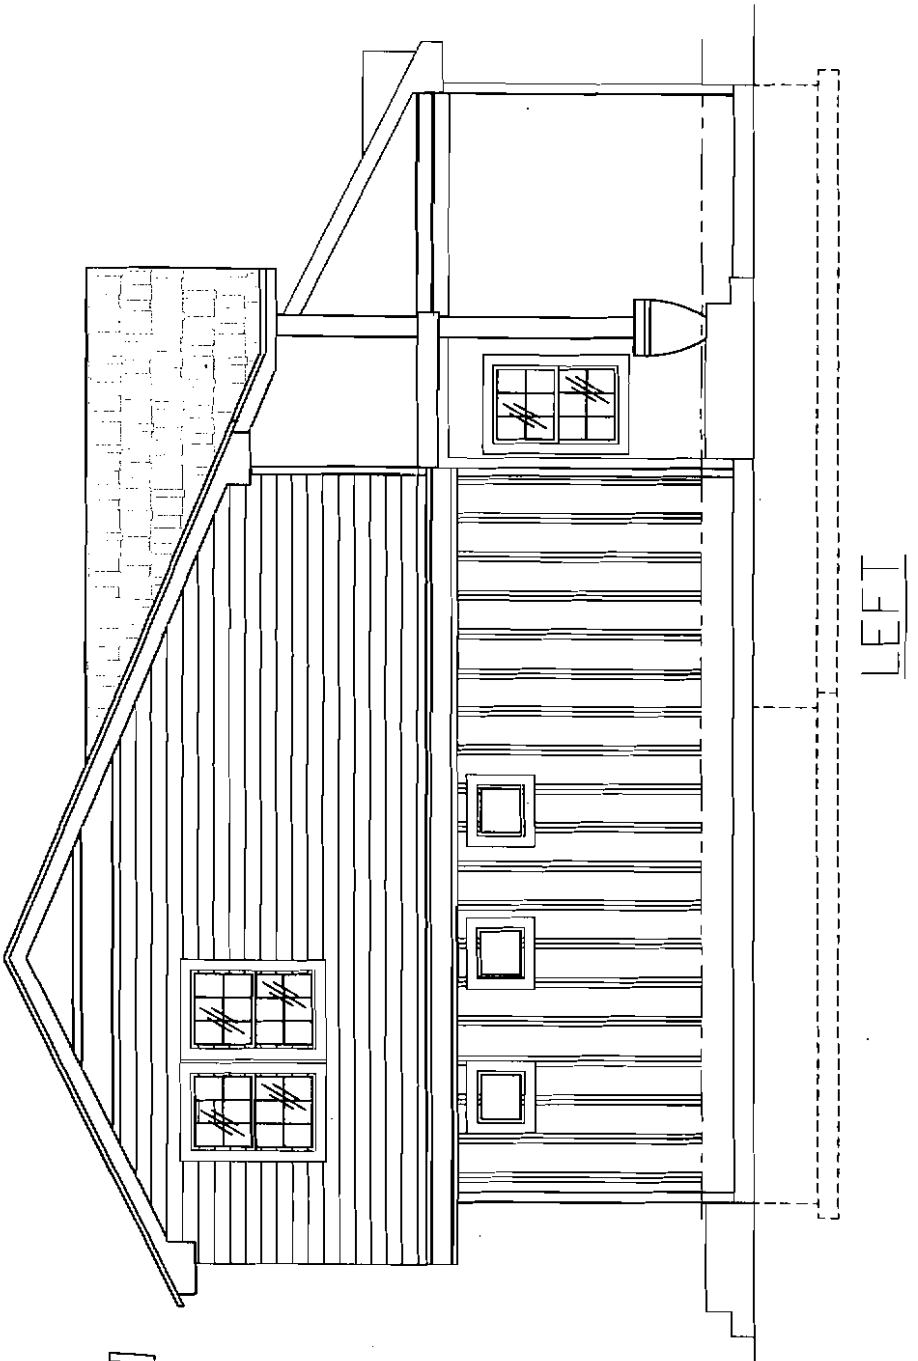

LEFT

RECEIVED
FEB 23 2008
DEVELOPMENT
SERVICES


DRH 08 00053

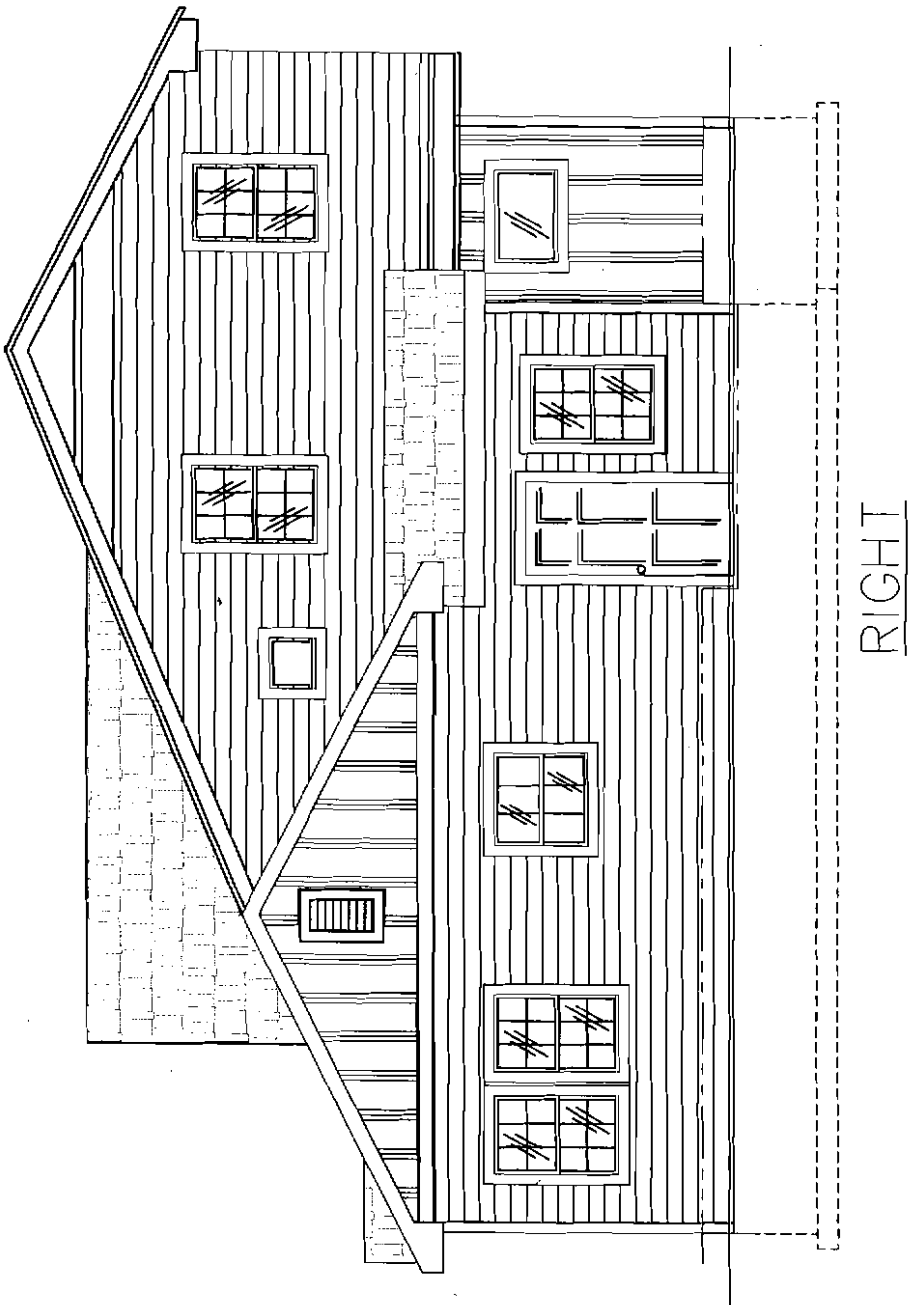

RIGHT

RECEIVED
FEB 25 2008
DEVELOPMENT
SERVICES

DRH 08 00053

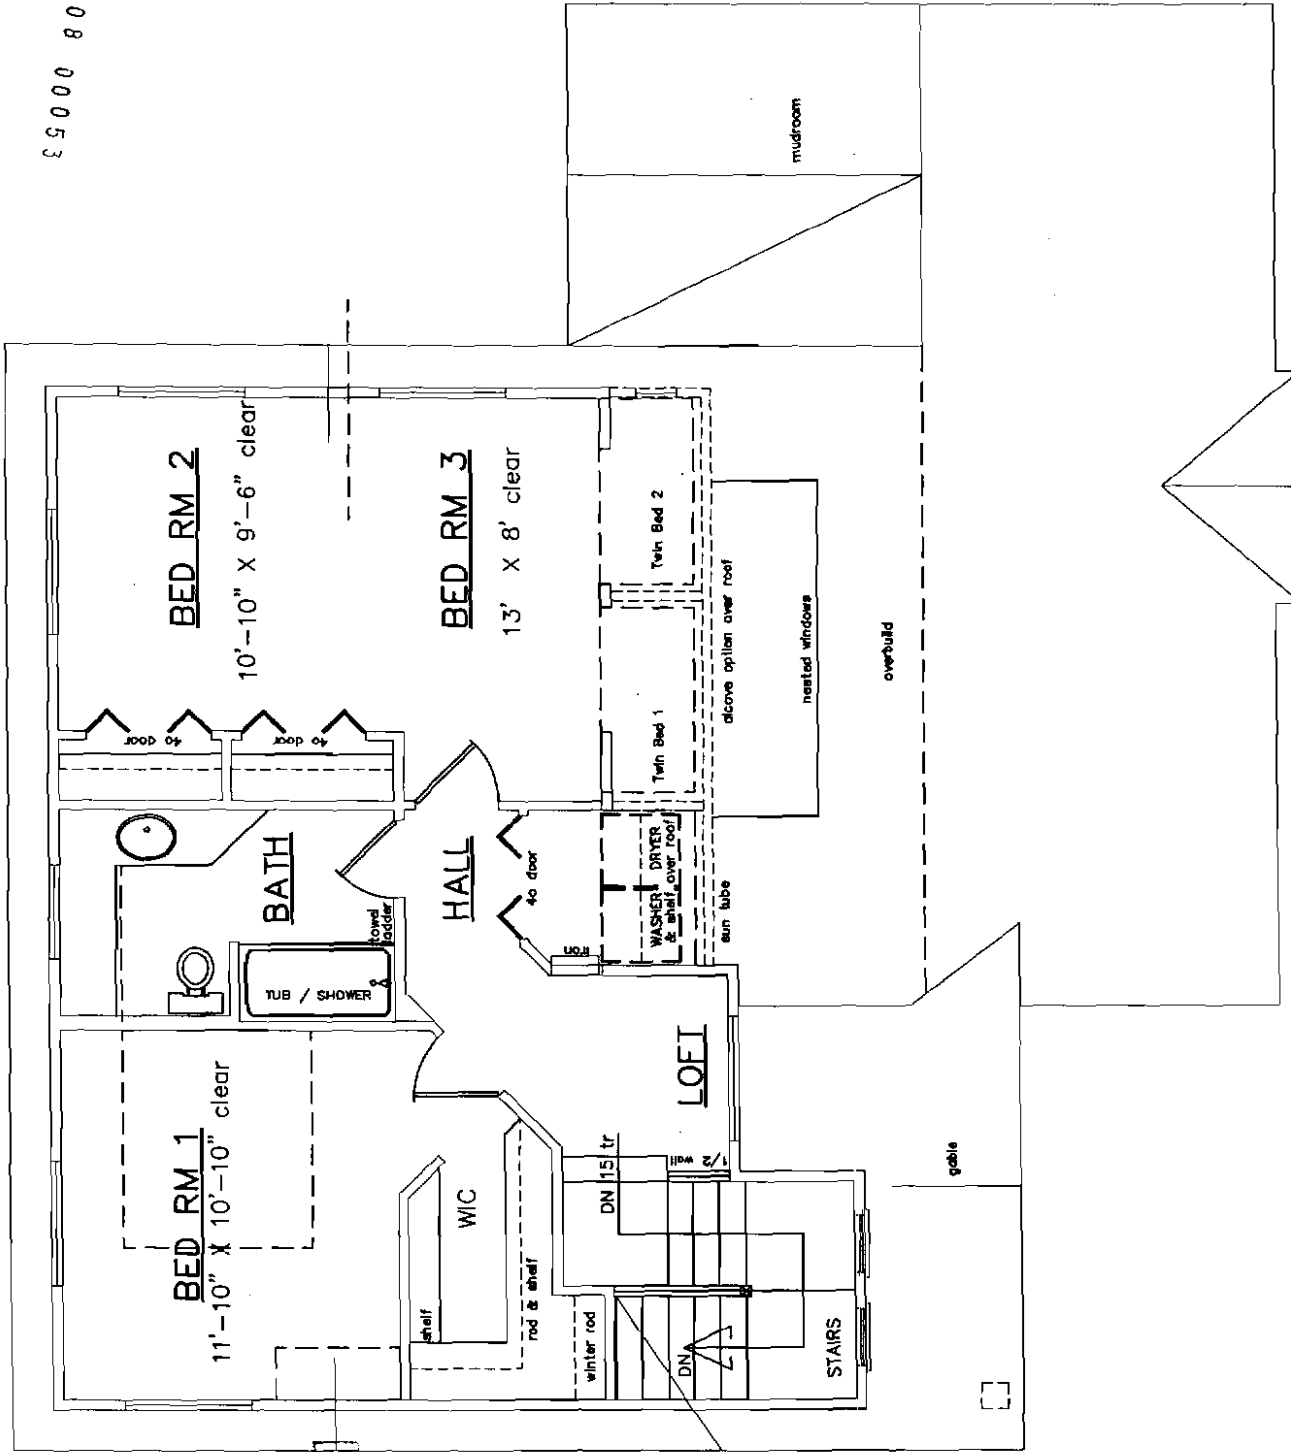

DRH 08 00053


RECEIVED
FEB 23 2008
DEVELOPMENT
SERVICES

ALLEY

DRH 08 00053

80' DUE NORTH

122' DUE EAST (BEARINGS ASSUMED)

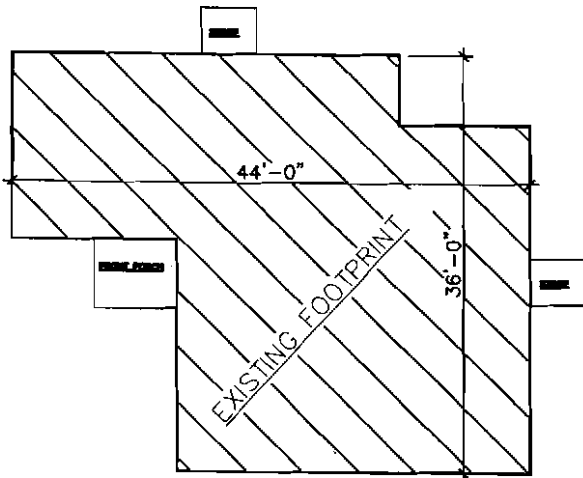


1502 27th.

122' DUE EAST (BEARINGS ASSUMED)

80' DUE NORTH


HERON STREET

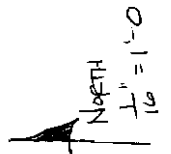

RECEIVED
FEB 25 2008
DEVELOPMENT
SERVICES


NORTH 27th STREET

DRH 08 00053

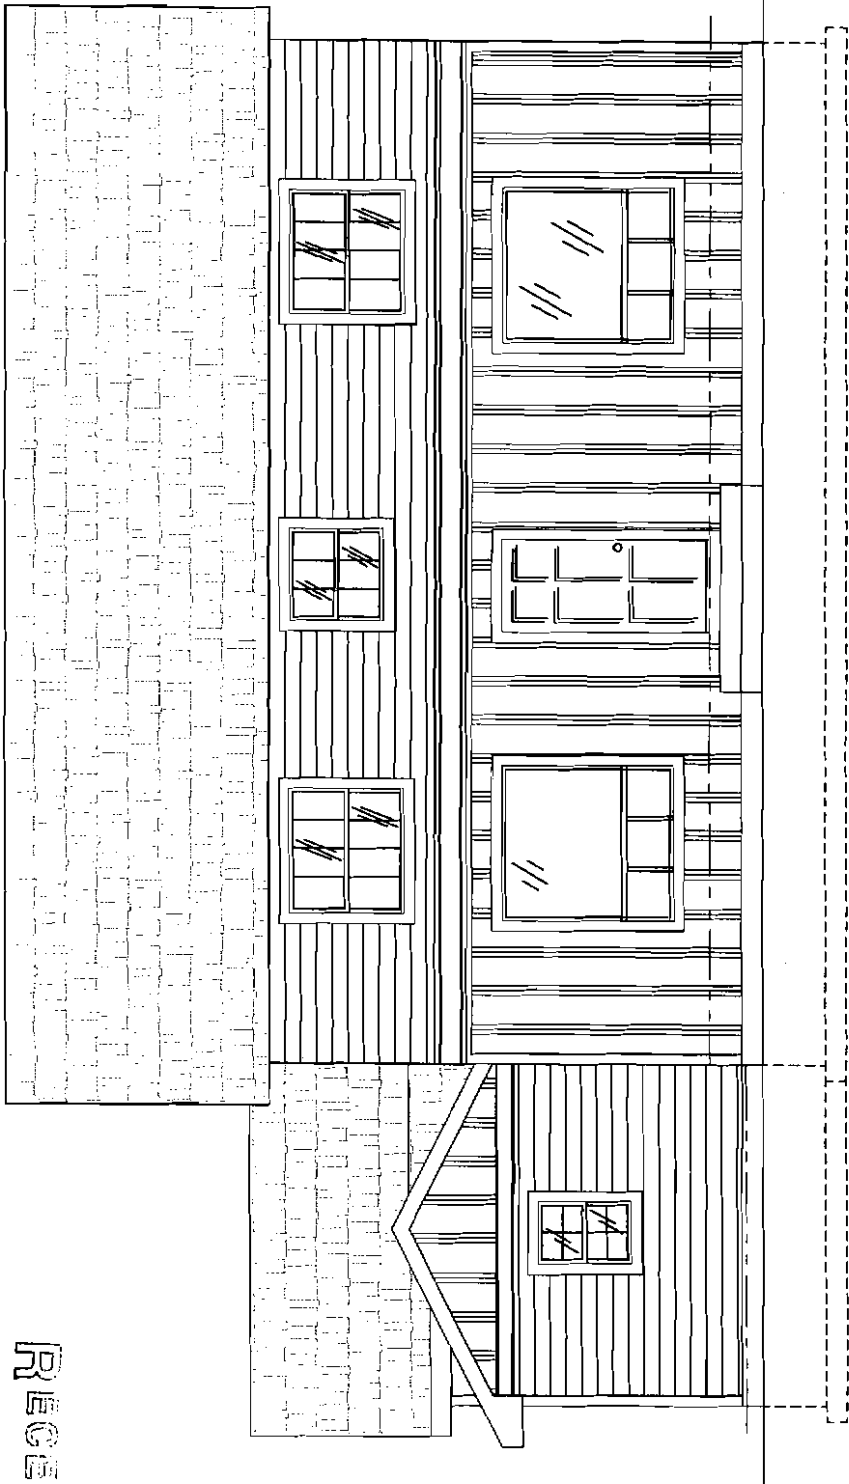

REAR

RECEIVED
FEB 25 2008
DEVELOPMENT
SERVICES

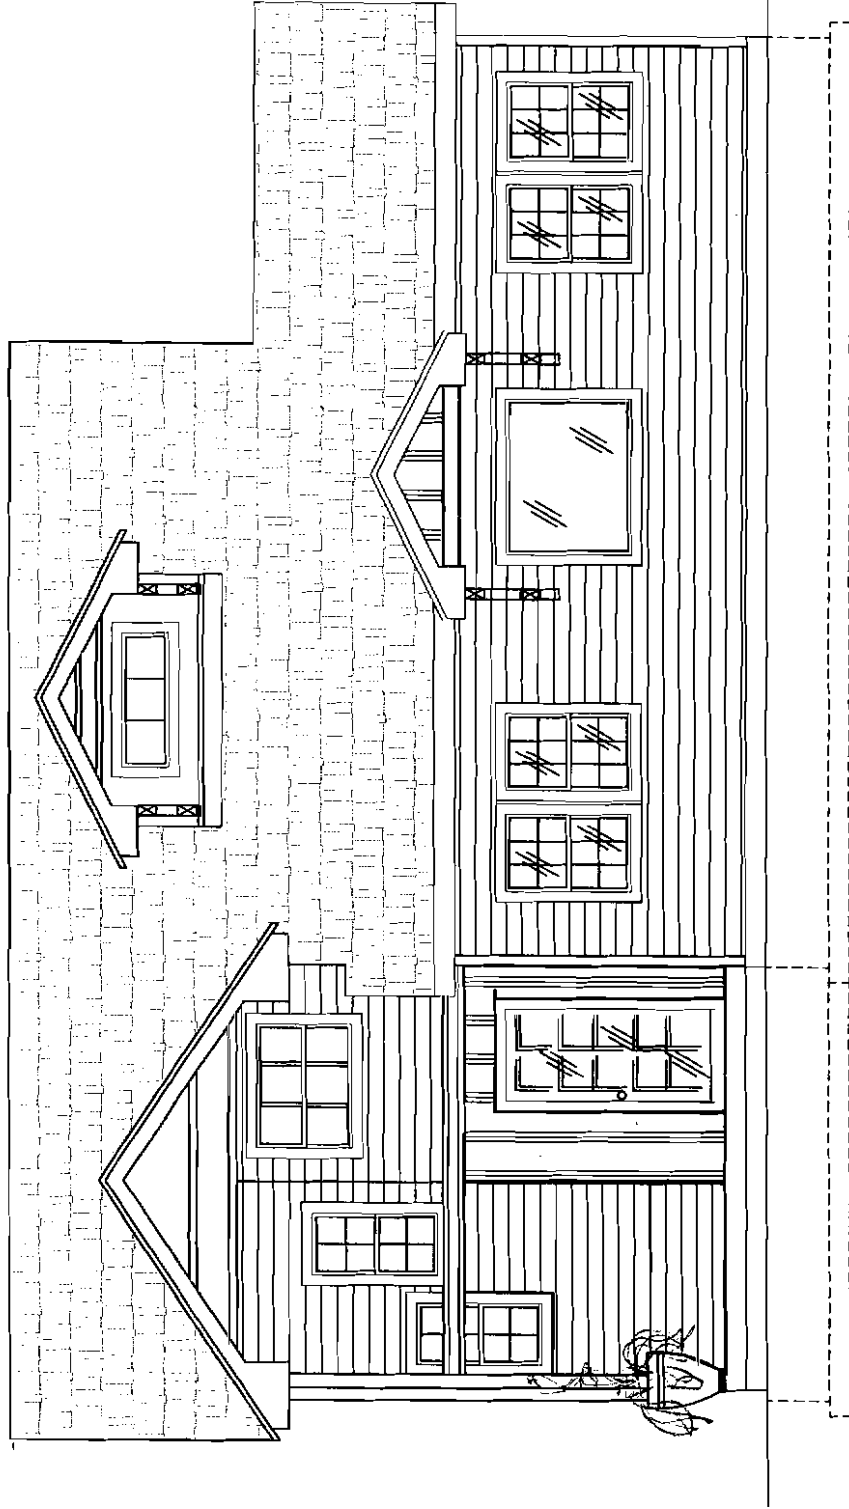

FRONT

RECEIVED

FEB 25 2008

DEVELOPMENT
SERVICES

DRH 08 00053