

MEMORIAL PARK

W CUNNINGHAM PL

N 6th St

SITE LOCATION

W FORT ST

FEDERAL BUILDING

RECEIVED

FEB 25 2008


DEVELOPMENT
SERVICES

W FORT ST




VICINITY MAP : BOISE

DRH 08 00054

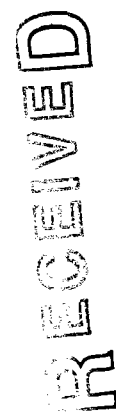

DEVELOPMENT
SERVICES

DRH 08 00054

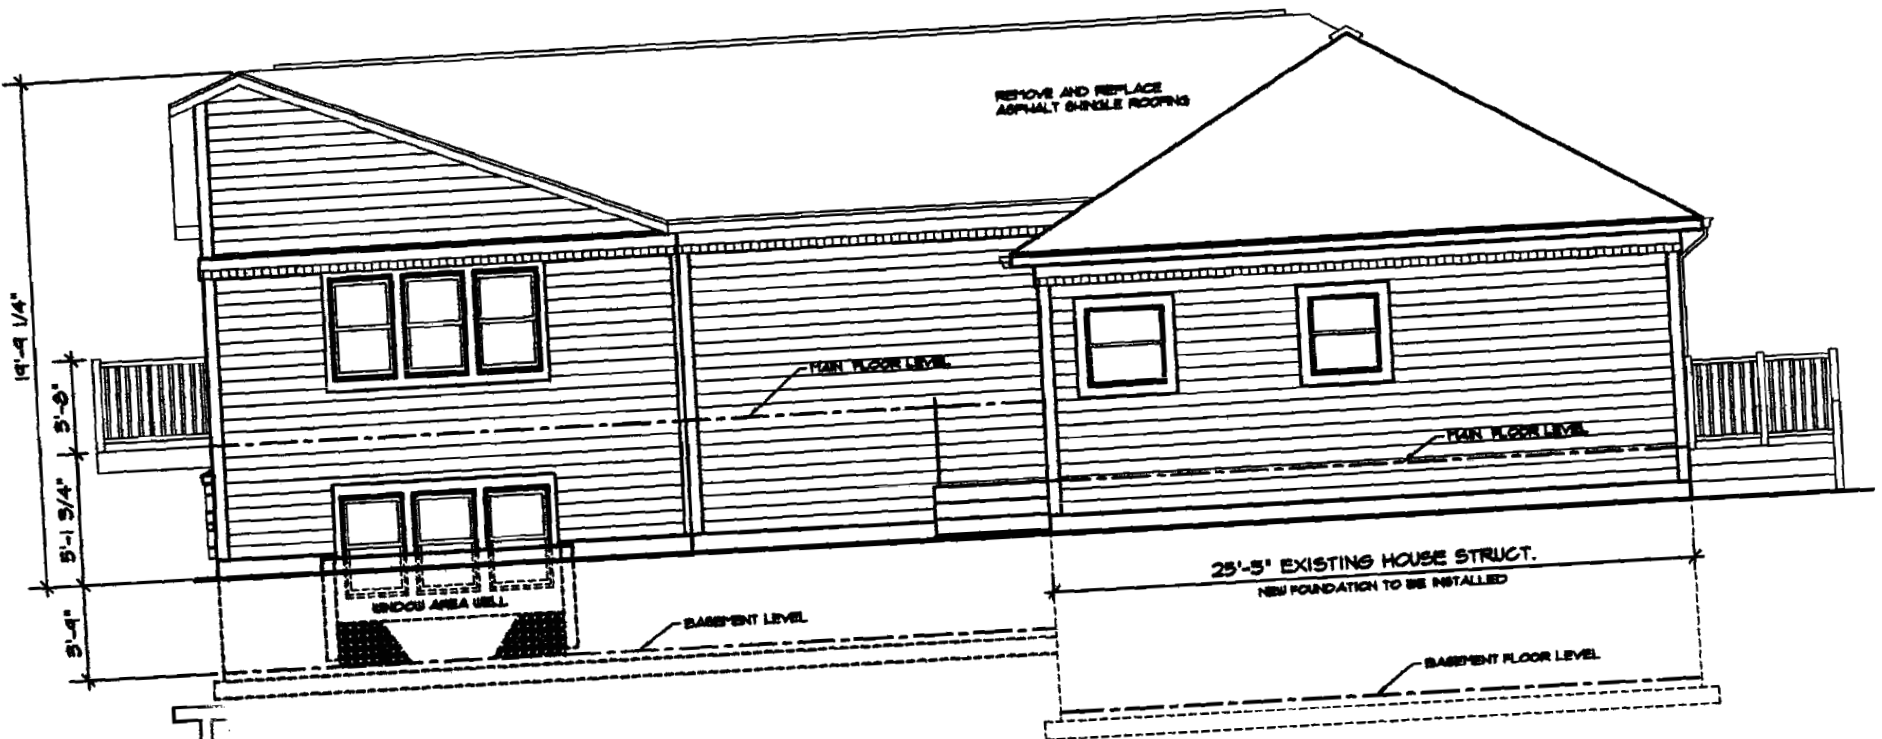

REAR ELEVATION
616 WEST FORT STREET

RECEIVED

FEB 25 2008

DEVELOPMENT
SERVICES

DRH 08 00054




EAST SIDE ELEVATION
616 WEST FORT STREET

RECEIVED

FEB 25 2008

DEVELOPMENT
SERVICES

DRH 08 00054

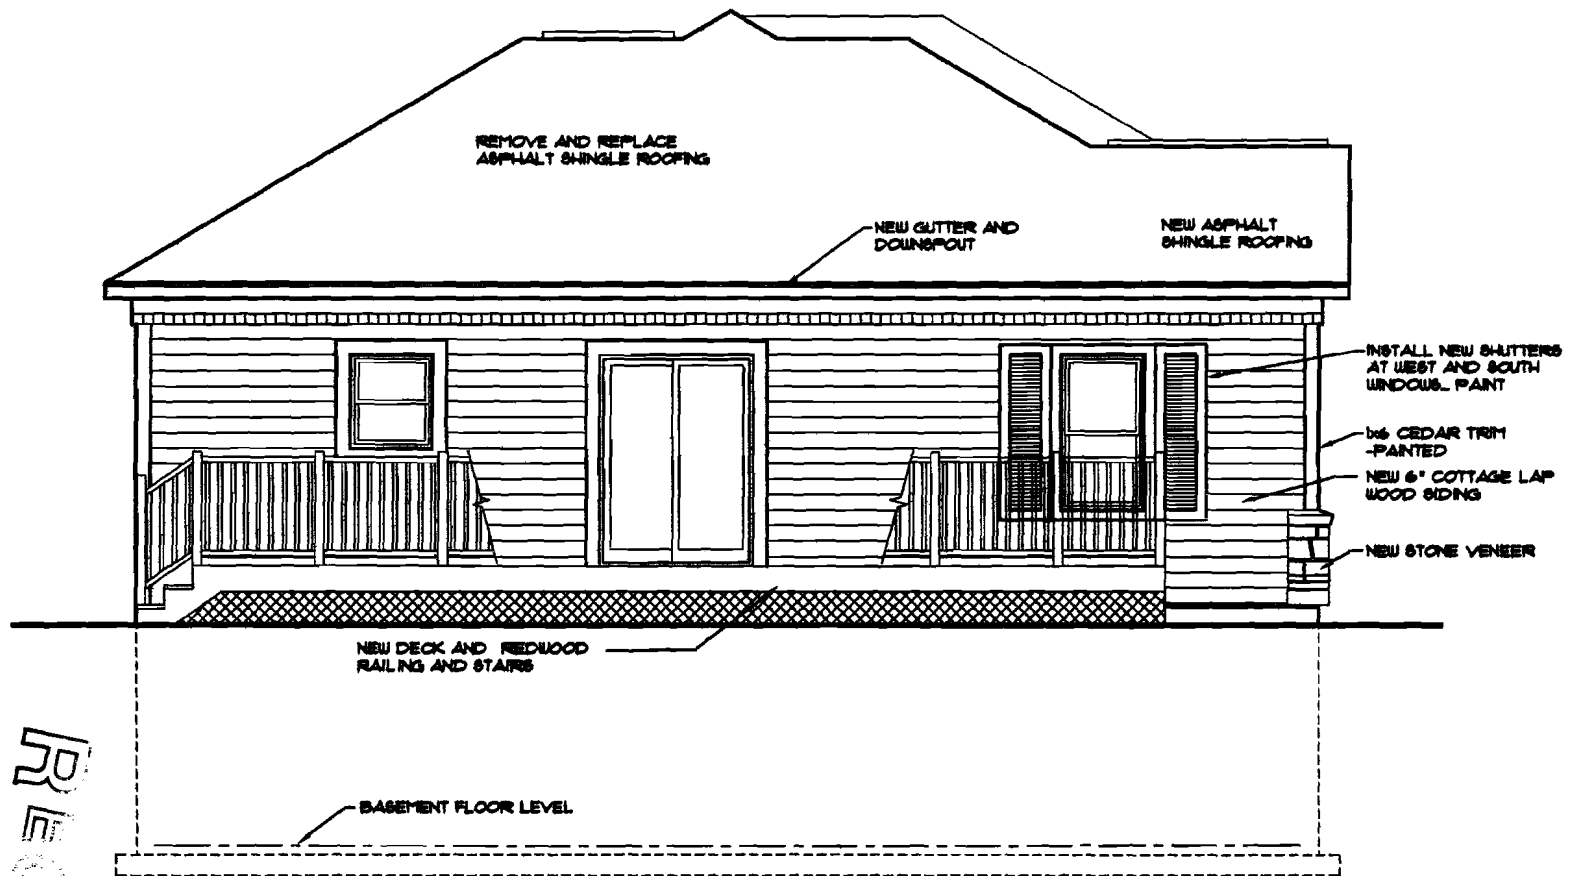

WEST SIDE ELEVATION

616 WEST FORT STREET

DRH 08 00054

DEVELOPMENT
SERVICES

FEB 25 2008


RECEIVED

DRH 08 00054

DEVELOPMENT
SERVICES

FEB 25 2008

RECEIVED

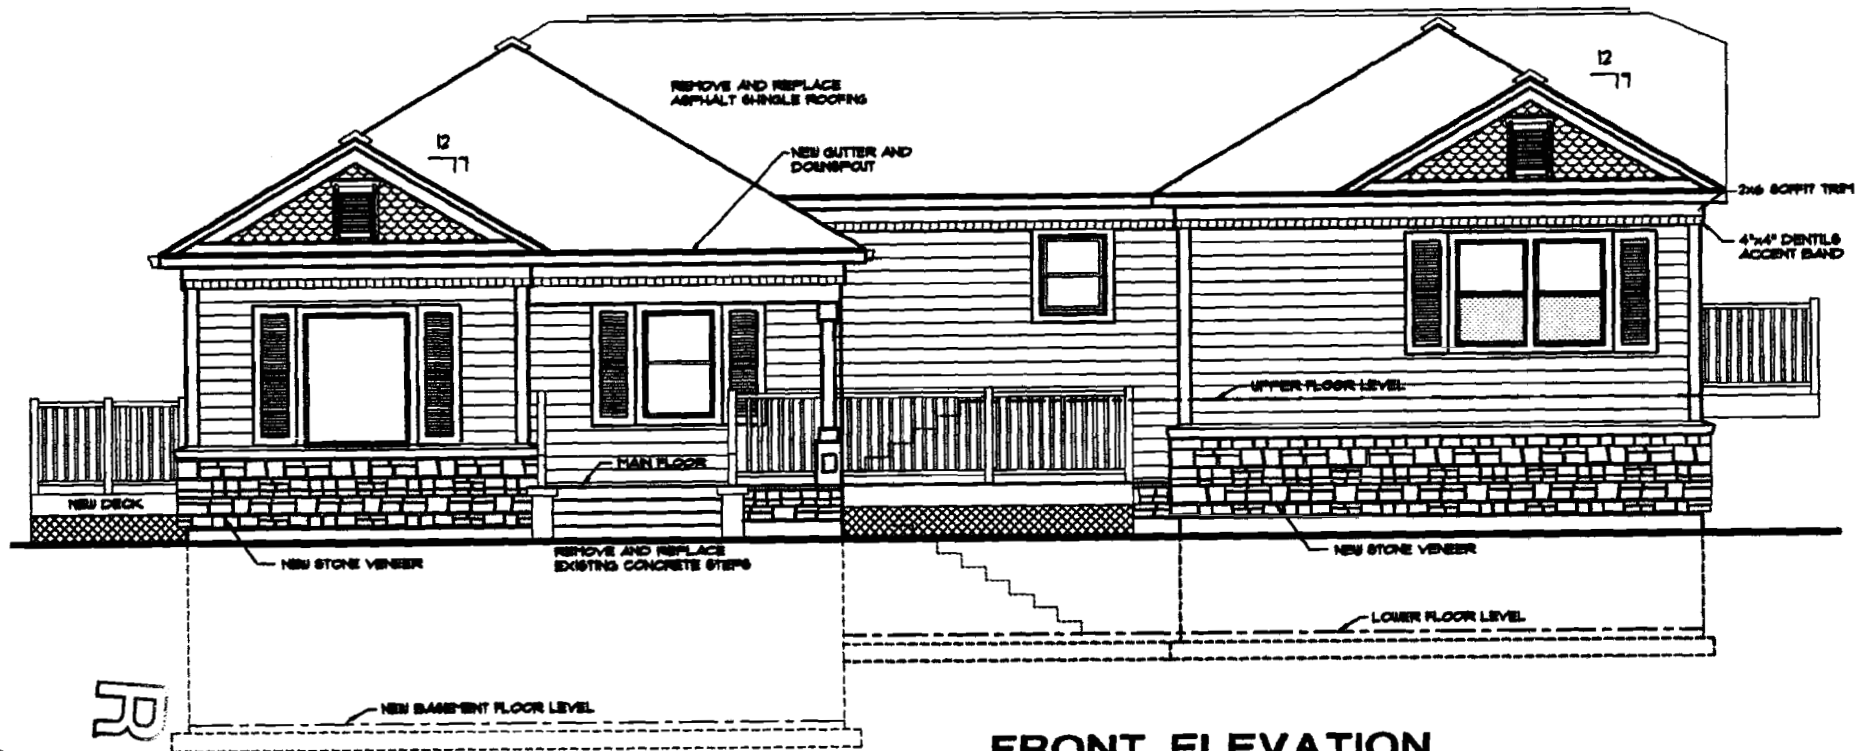

FRONT ELEVATION

616 WEST FORT STREET