

RECEIVED

MAR 04 2008

PLANNING & DEVELOPMENT SERVICES

SOUTH 4TH STREET

BROAD AVENUE

TEMPORARY BENCHMARK #1
NW OF WATER METER
REF ELEV = 100.00

TEMPORARY BENCHMARK #2
NW OF WATER METER

TEMPORARY BENCHMARK #2
NW OF WATER METER
REF ELEV = 100.07

EXISTING RECYCLED
"CRUSHED"
ASPHALT SURFACE

EXISTING
ASPHALT
SURFACE

ALLEY WAY

 **site grading + drainage**
1" = 10'


SEAL NTS

cl.0


4th and broad interm parking
313 broad st.
boise, id 83702

revision

project: 0001
date: 03.03.2008
drawn: tgh
checked: dlm

site grading
+ drainage

c1.0

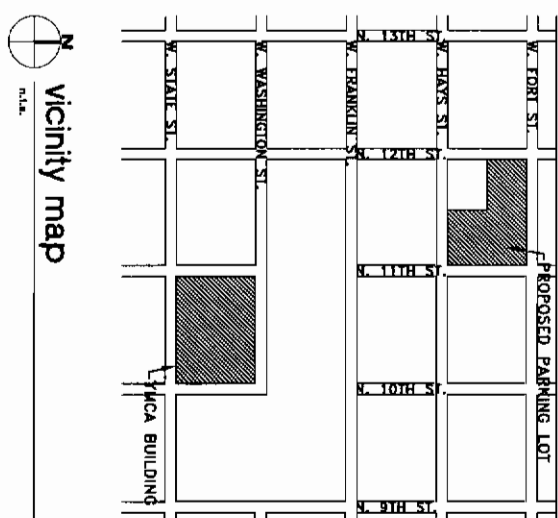
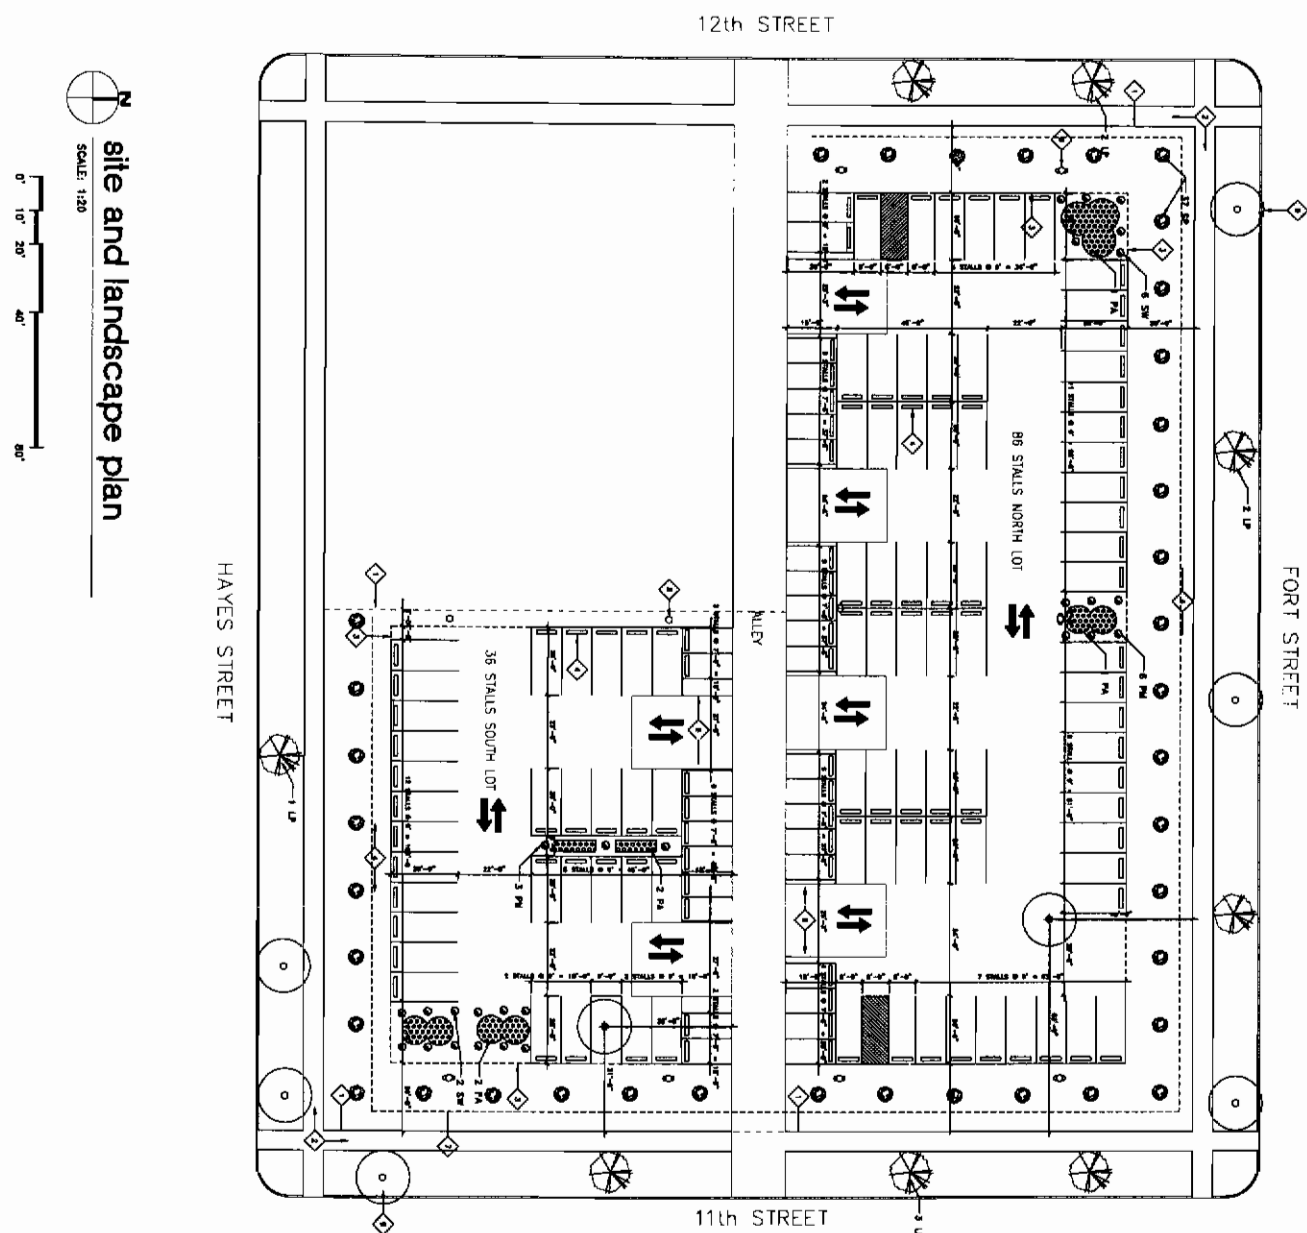



DRH 08 00067

RECEIVED
MAY 04 2008
PLANNING & COMMUNITY
SERVICES

[illegible]

legend

general notes:

1. DO NOT SCALE DRAWINGS
2. EXISTING VEGETATION TO REMAIN
3. UNDERGROUND IRRIGATION TO BE DESIGNED BY CONTRACTOR
4. TOTAL GRAVEL AND PAVED AREA 34,000 S.F. TOTAL LANDSCAPE AREA 2,900 S.F.

$$2,500 / 30,000 = .65 = 75\%$$

◆ keynotes:

1. PROPERTY LINE
2. EXISTING SIDEWALK
3. SETBACK LINE
4. LANDSCAPING SEE LEGEND FOR TYPE
5. BRICK STOP
6. 20' PAVED DRIVEWAY
7. IRRIGATION SYSTEM SEE GENERAL NOTES
8. POLE MOUNT STREET LIGHTING
9. EXISTING TREES

**NOT FOR
CONSTRUCTION**

erstad architects, PA

ymca temporary parking lot
1102 w. hays street
boise, id 83702

project: 080208
date: 02.26.08
drawn: wls
checked: ocs

site and
landscape
plan
a1.11

DRH 08 00067