


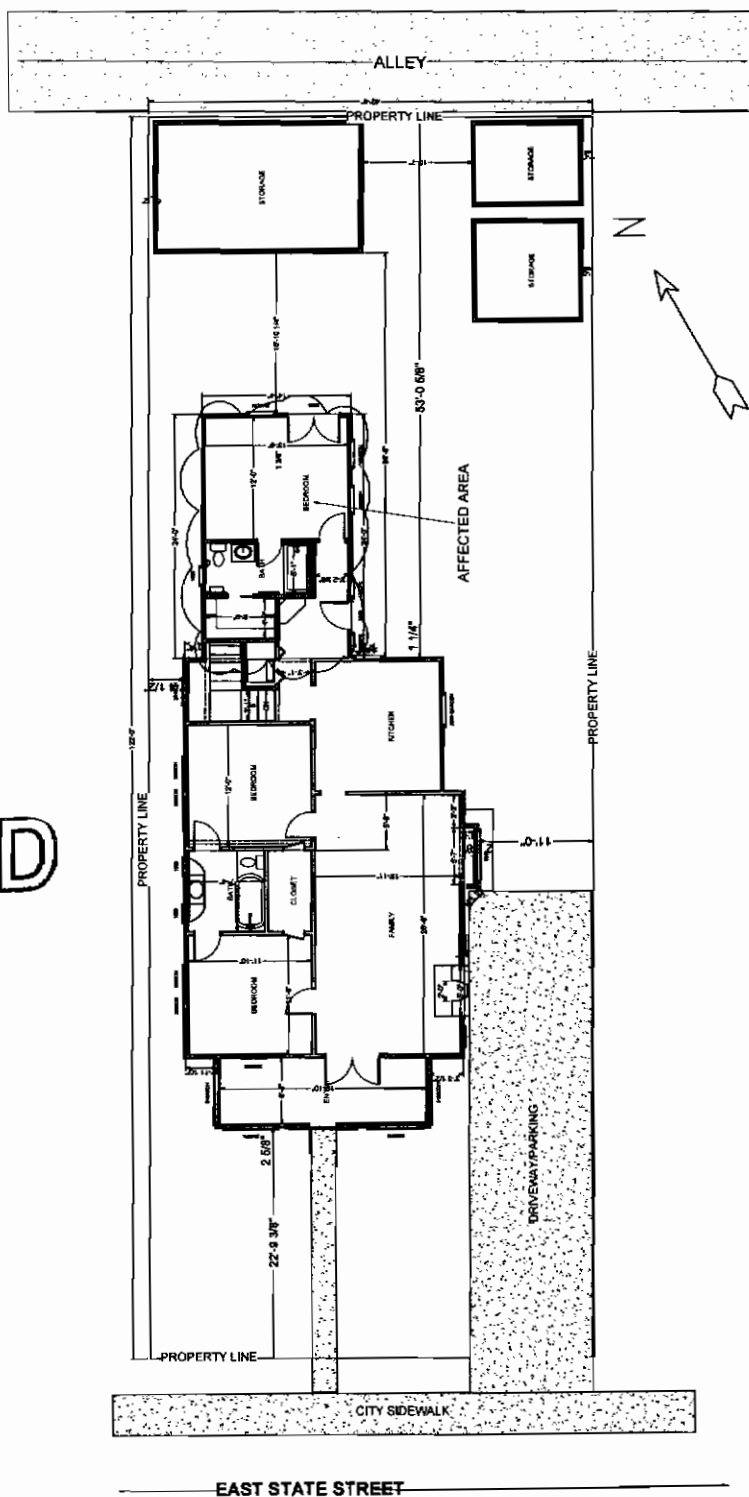

Anilika Smulwitz
916 E. State Street
Boise Idaho 83712
Parcel # R2039252055
Zoning: R-2H
Lot W. 19ft of Lot 17, lot 18
/ Blk 17
East Side ADD. 3N2E11

1" = 12' SCALE



RECEIVED

APR 03 2008

**DEVELOPMENT
SERVICES**

PLOT PLAN

DRH 08 00107




EXISTING PLAN

1/8" SCALE

LIVING AREA
1150 sq. ft.

1/8" SCALE

PROPOSED PLAN

Anilka Smulwitz
916 E. State Street
Boise Idaho 83712
Parcel # R2039252055
Zoning: R-2H
Lot W. 19ft of Lot 17, lot 18
/ Blk 17
East Side ADD, 3N2E11

RENAISSANCE REMODELING
2537 W. STATE STREET ST.110
BOISE, IDAHO 83702



RENAISSANCE
BIDDING


RECEIVED

APR 03 2008

DEVELOPMENT
SERVICES

DRH 08 00107

FIRST FLOOR PLAN

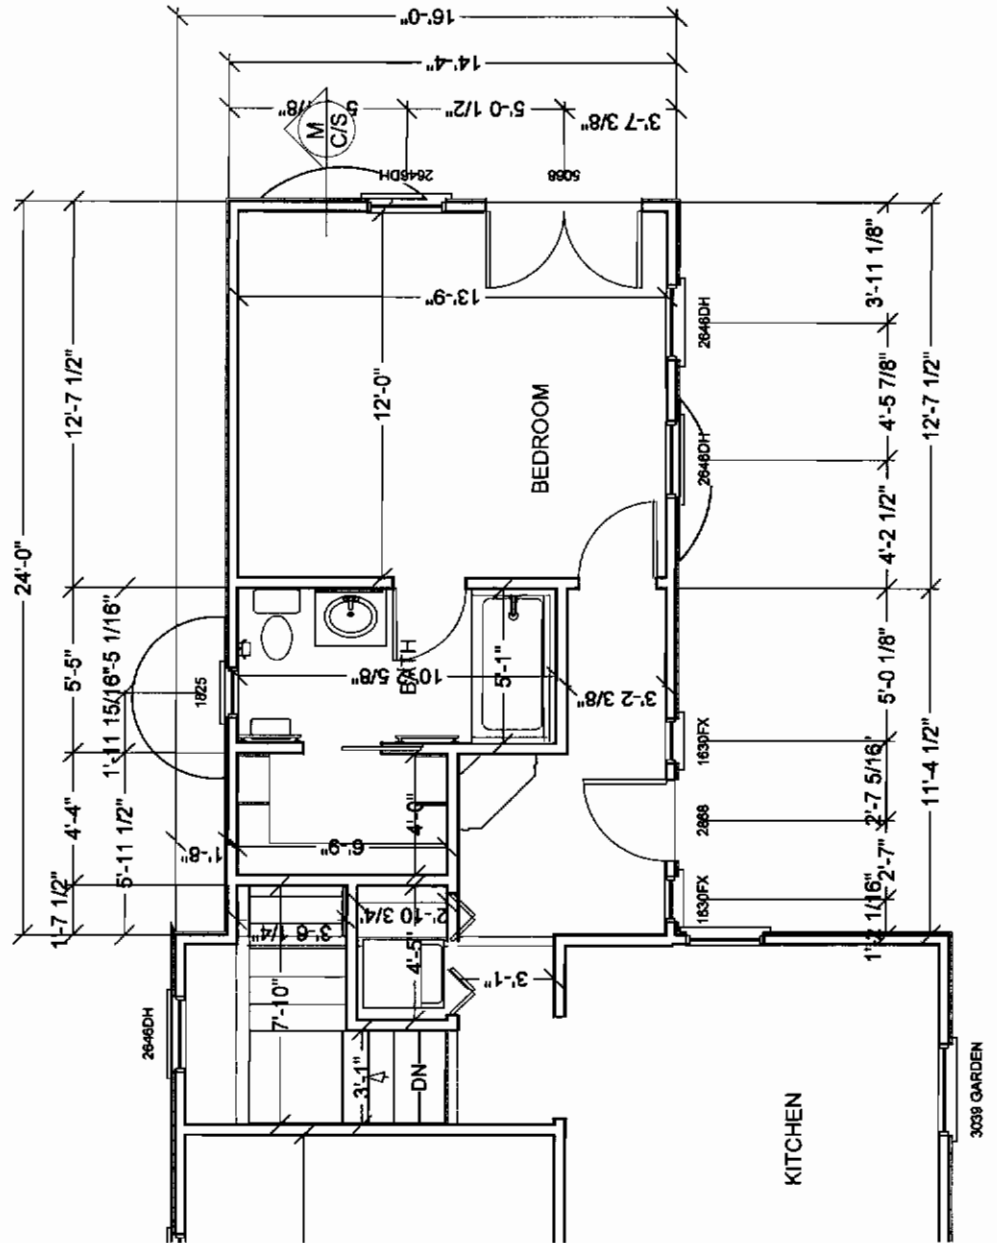

1/4" SCALE



RENAISSANCE REMODELING
2537 W. STATE STREET ST. 110
BOISE, IDAHO 83702

Anika Smulivitz
916 E. State Street
Boise Idaho 83712
Parcel # R2039252055
Zoning: R-2H
Lot W. 19ft of Lot 17, lot 18
/ Blk 17
East Side ADD, 3N2E11

RECEIVED


APR 03 2008

DEVELOPMENT
SERVICES

DRH 08 00107


EXTERIOR ELEVATIONS -1

EXISTING ELEVATION FROM STREET

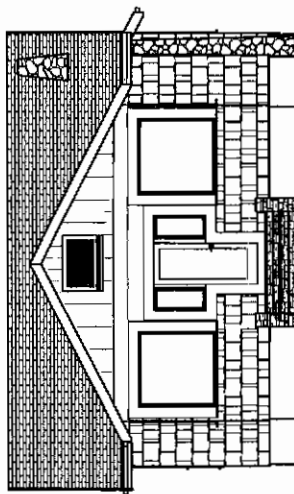


1/8" SCALE

NEW ELEVATION FROM STREET

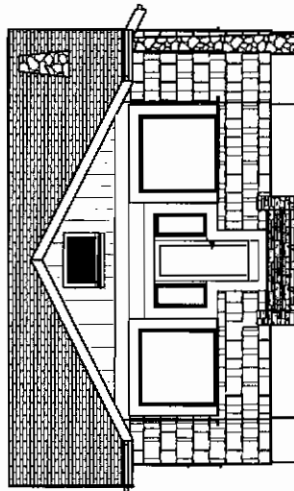


1/8" SCALE

RIGHT EXISTING ELEVATION

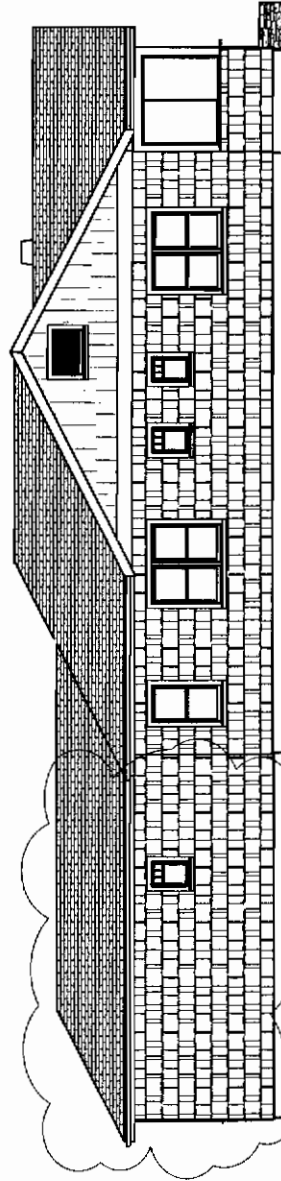

1/8" SCALE

LEFT EXISTING ELEVATION

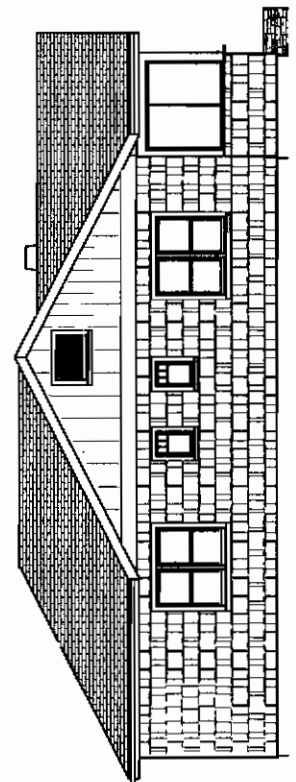

1/8" SCALE

RECEIVED

APR 03 2008

DEVELOPMENT
SERVICES

DRH 08 00107




RENAISSANCE REMODELING
2537 W. STATE STREET ST. 110
BOISE, IDAHO 83702

Anika Smulvitz
916 E. State Street
Boise Idaho 83712
Parcel # R2039252055
Zoning: R-2H
Lot W. 19ft of Lot 17, lot 18
/ Blk 17
East Side ADD, 3N2E11


EXTERIOR ELEVATIONS -2

EXISTING REAR ELEVATION

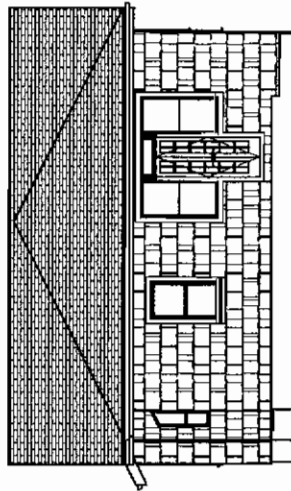


1/8" SCALE

NEW REAR ELEVATION

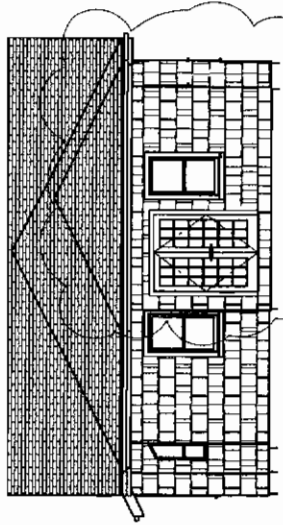


1/8" SCALE

LEFT EXISTING ELEVATION

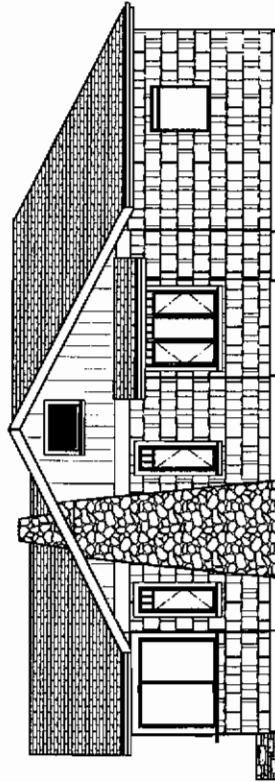

1/8" SCALE

NEW LEFT ELEVATION

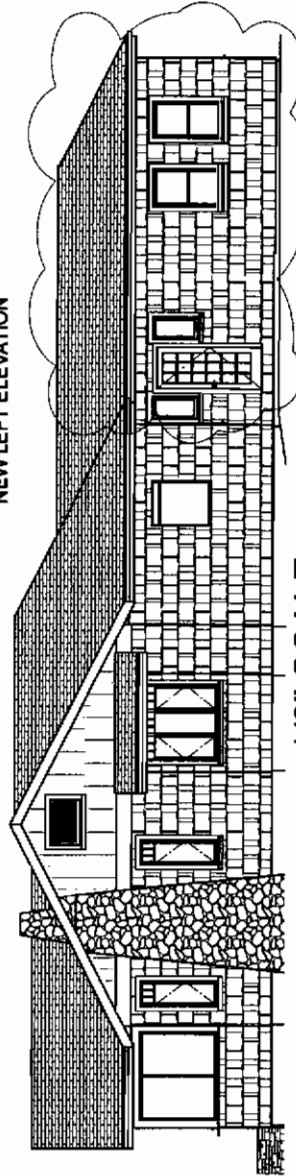

1/8" SCALE

RENAISSANCE REMODELING
2537 W. STATE STREET ST.110
BOISE, IDAHO 83702

RENAISSANCE
REMODELING



Anika Smulivitz
916 E. State Street
Boise Idaho 83712
Parcel # R2039252055
Zoning: R-2H
Lot W. 19ft of Lot 17, lot 18
/ Blk 17
East Side ADD, 3N2E11

RECEIVED

APR 03 2008

DEVELOPMENT
SERVICES

DRH 08 00107




RENAISSANCE REMODELING
2637 W. STATE STREET ST. 110
BOISE, IDAHO 83702

Anika Smulwitz
916 E. State Street
Boise Idaho 83712
Parcel # R2039252055
Zoning: R-2H
Lot W. 19ft of Lot 17, lot 18
East Side ADD, 3N2E11

RECEIVED

APR 03 2008
DEVELOPMENT
SERVICES

MAIN CROSS SECTION

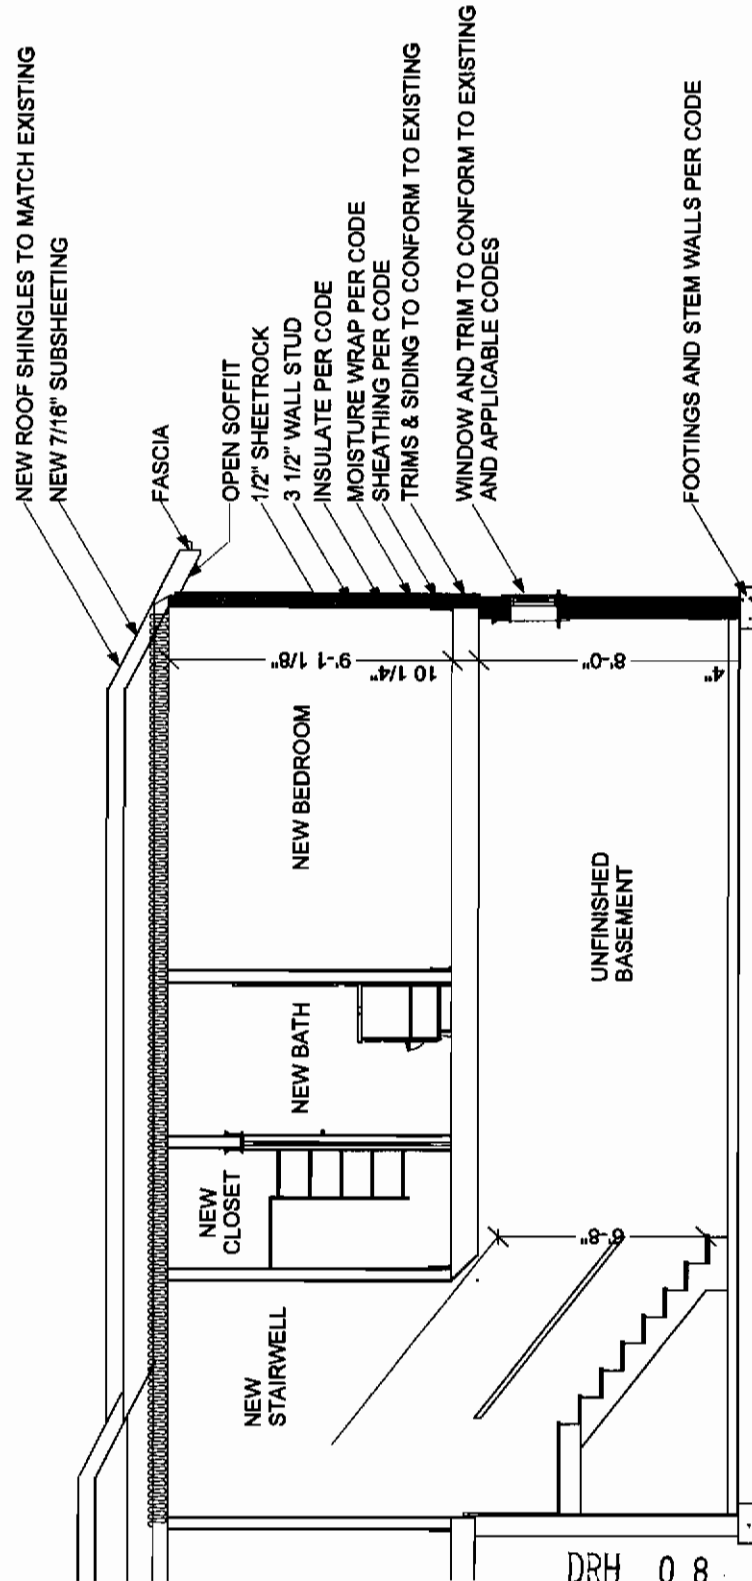

1/4" = 1' SCALE

DRH 08 00107