


EXISTING FOUNDATION AND
CRAWL SPACE




Addition for Athena Killen

May 2008
REV: 5-1-08
ALL RIGHTS RESERVED
SHEET #
5 of 9

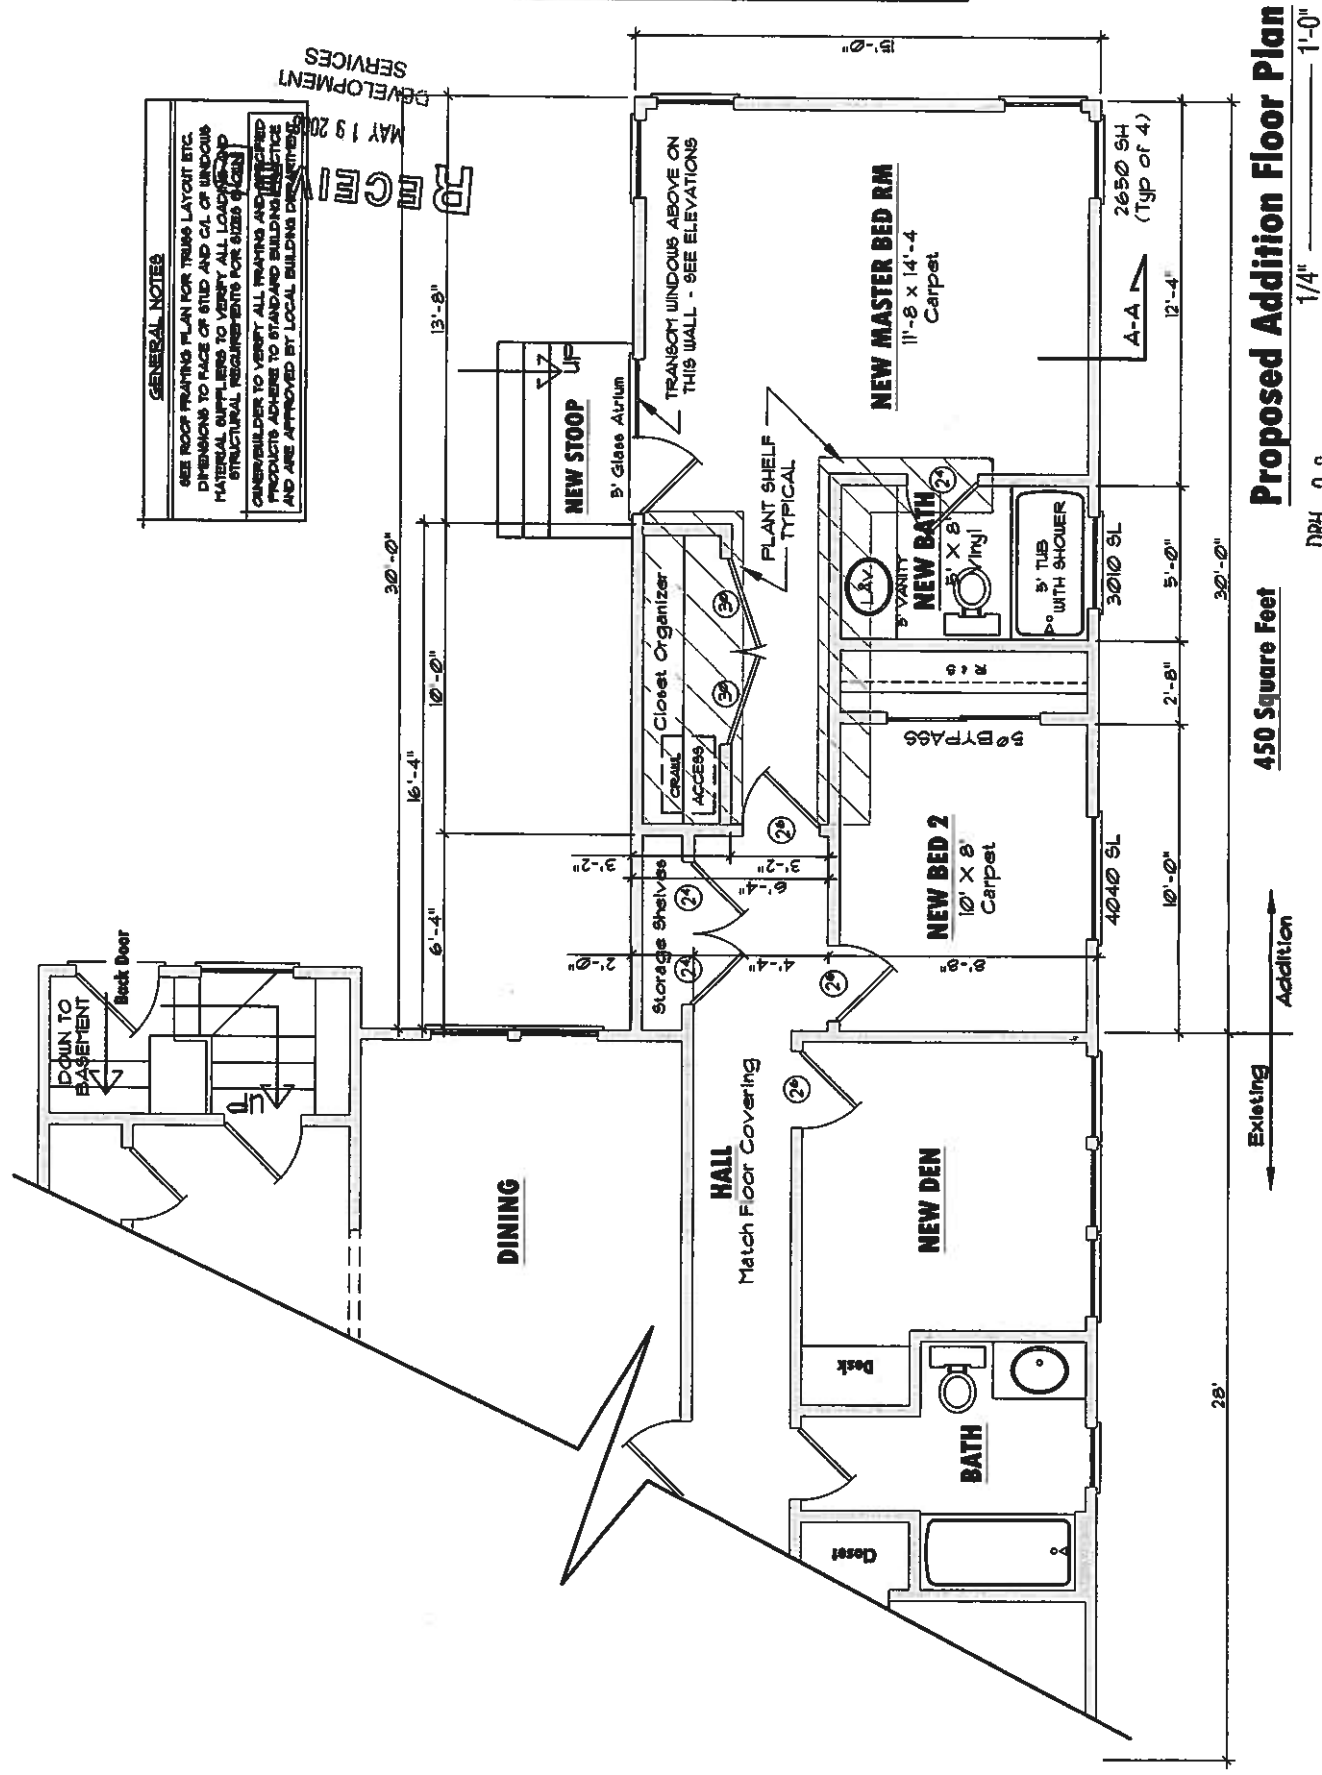


GENERAL NOTES
SEE ROOF FRAMING PLAN FOR TRUSS LAYOUT ETC.
DIMENSIONS TO FACE OF STUD AND CAL OF WINDOWS
MATERIAL SUPPLIERS TO VERIFY ALL LOADS AND
STRUCTURAL REQUIREMENTS FOR SIZES OF GLASS
CONTRACTOR TO VERIFY ALL TRUSSING AND JOISTING
PRODUCTS ADHERE TO STANDARD BUILDING CODES
AND ARE APPROVED BY LOCAL BUILDING DEPARTMENT

Proposed Addition Floor Plan
1/4" = 1'-0"

450 Square Feet

Existing Addition

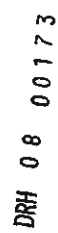


Demolition and Electric Layout

RECEIVED
MAY 19 2008
DEVELOPMENT
SERVICES


Sections

A-A BUILDING SECTION
1/4" = 1'-0"

DRH 08 00173

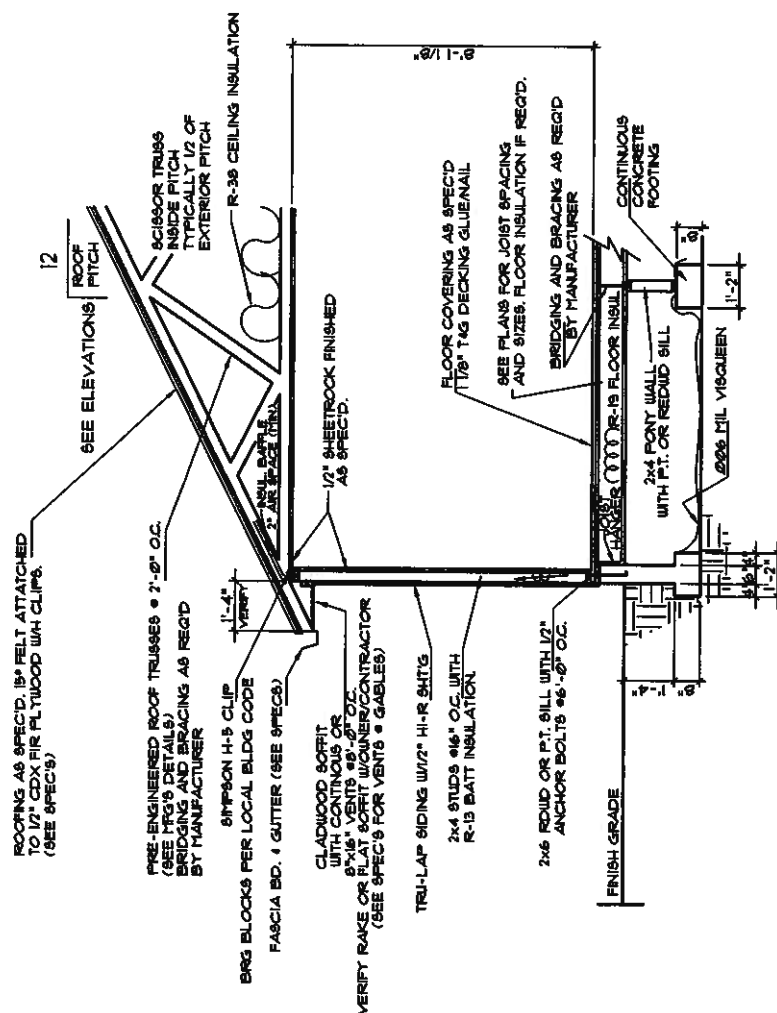

GENERIC BUILDING SECTION
No Scale

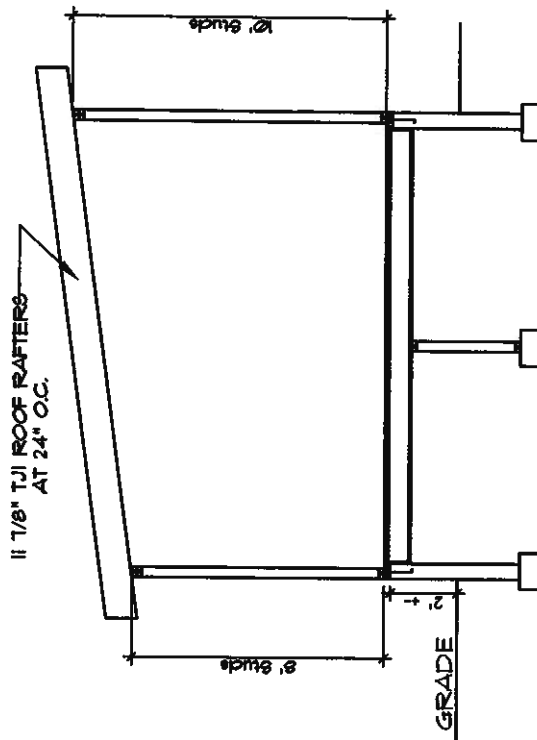

RECEIVED
MAY 19 2008
DEVELOPMENT
SERVICES