
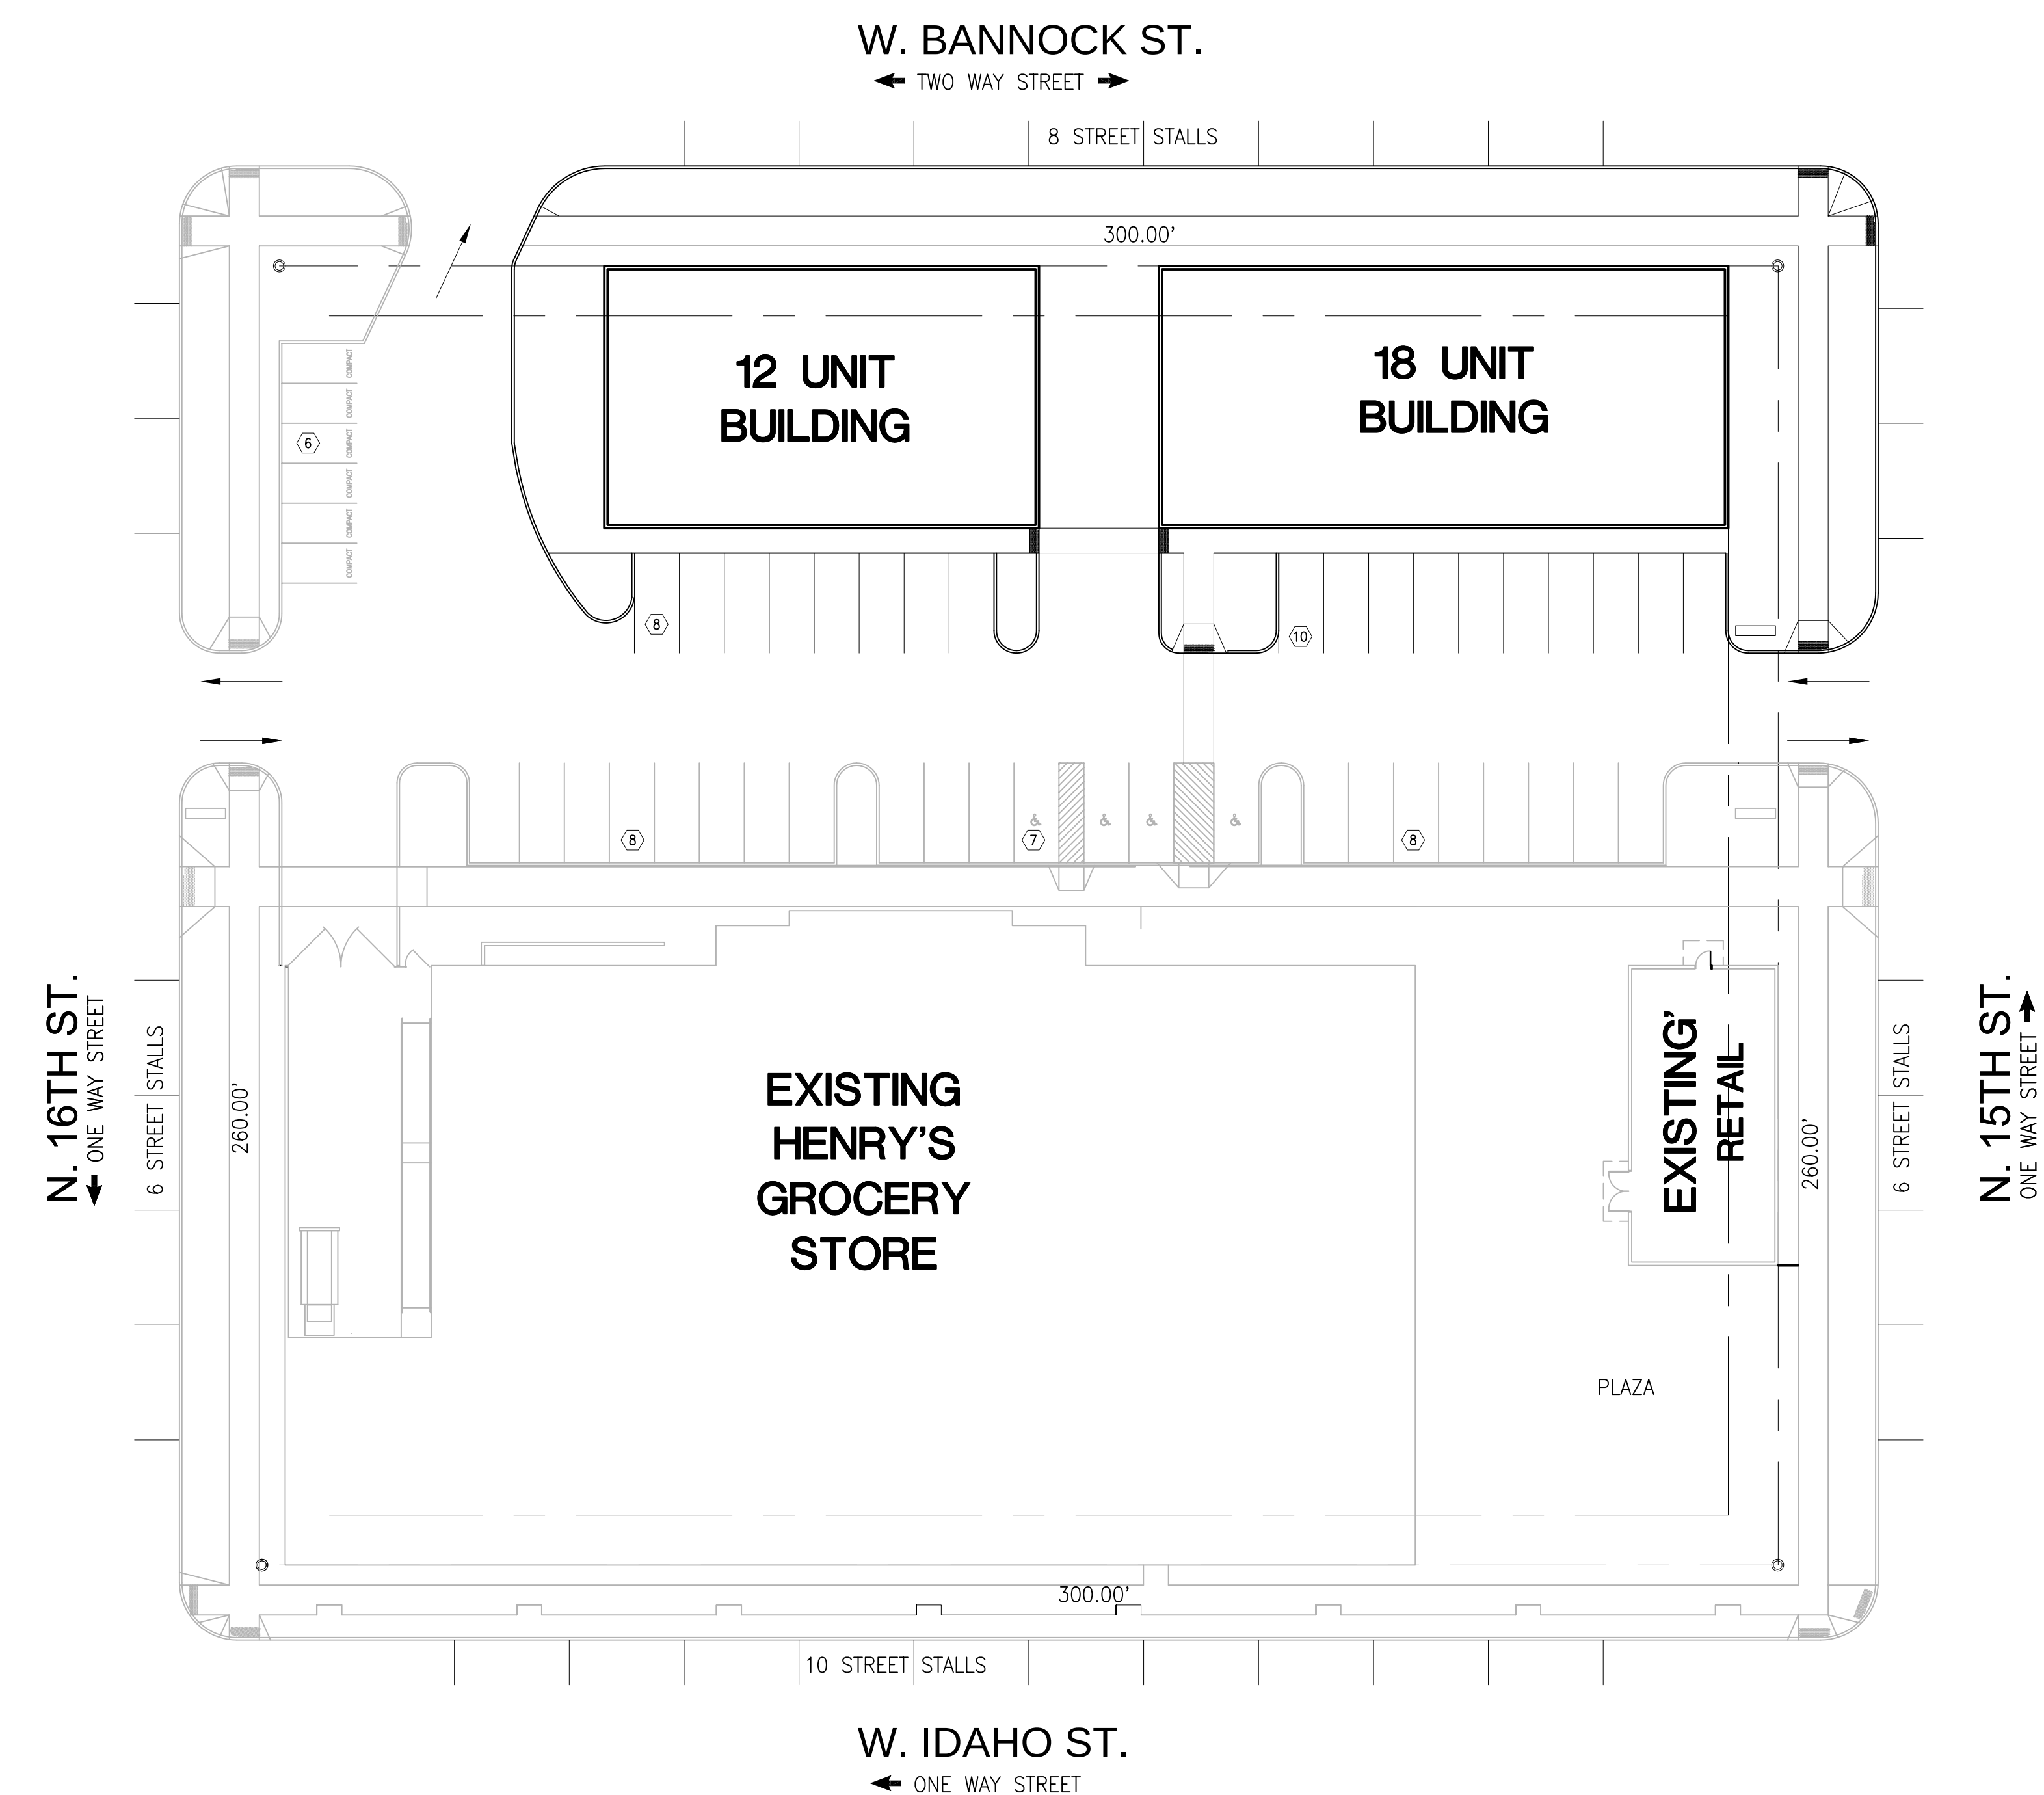


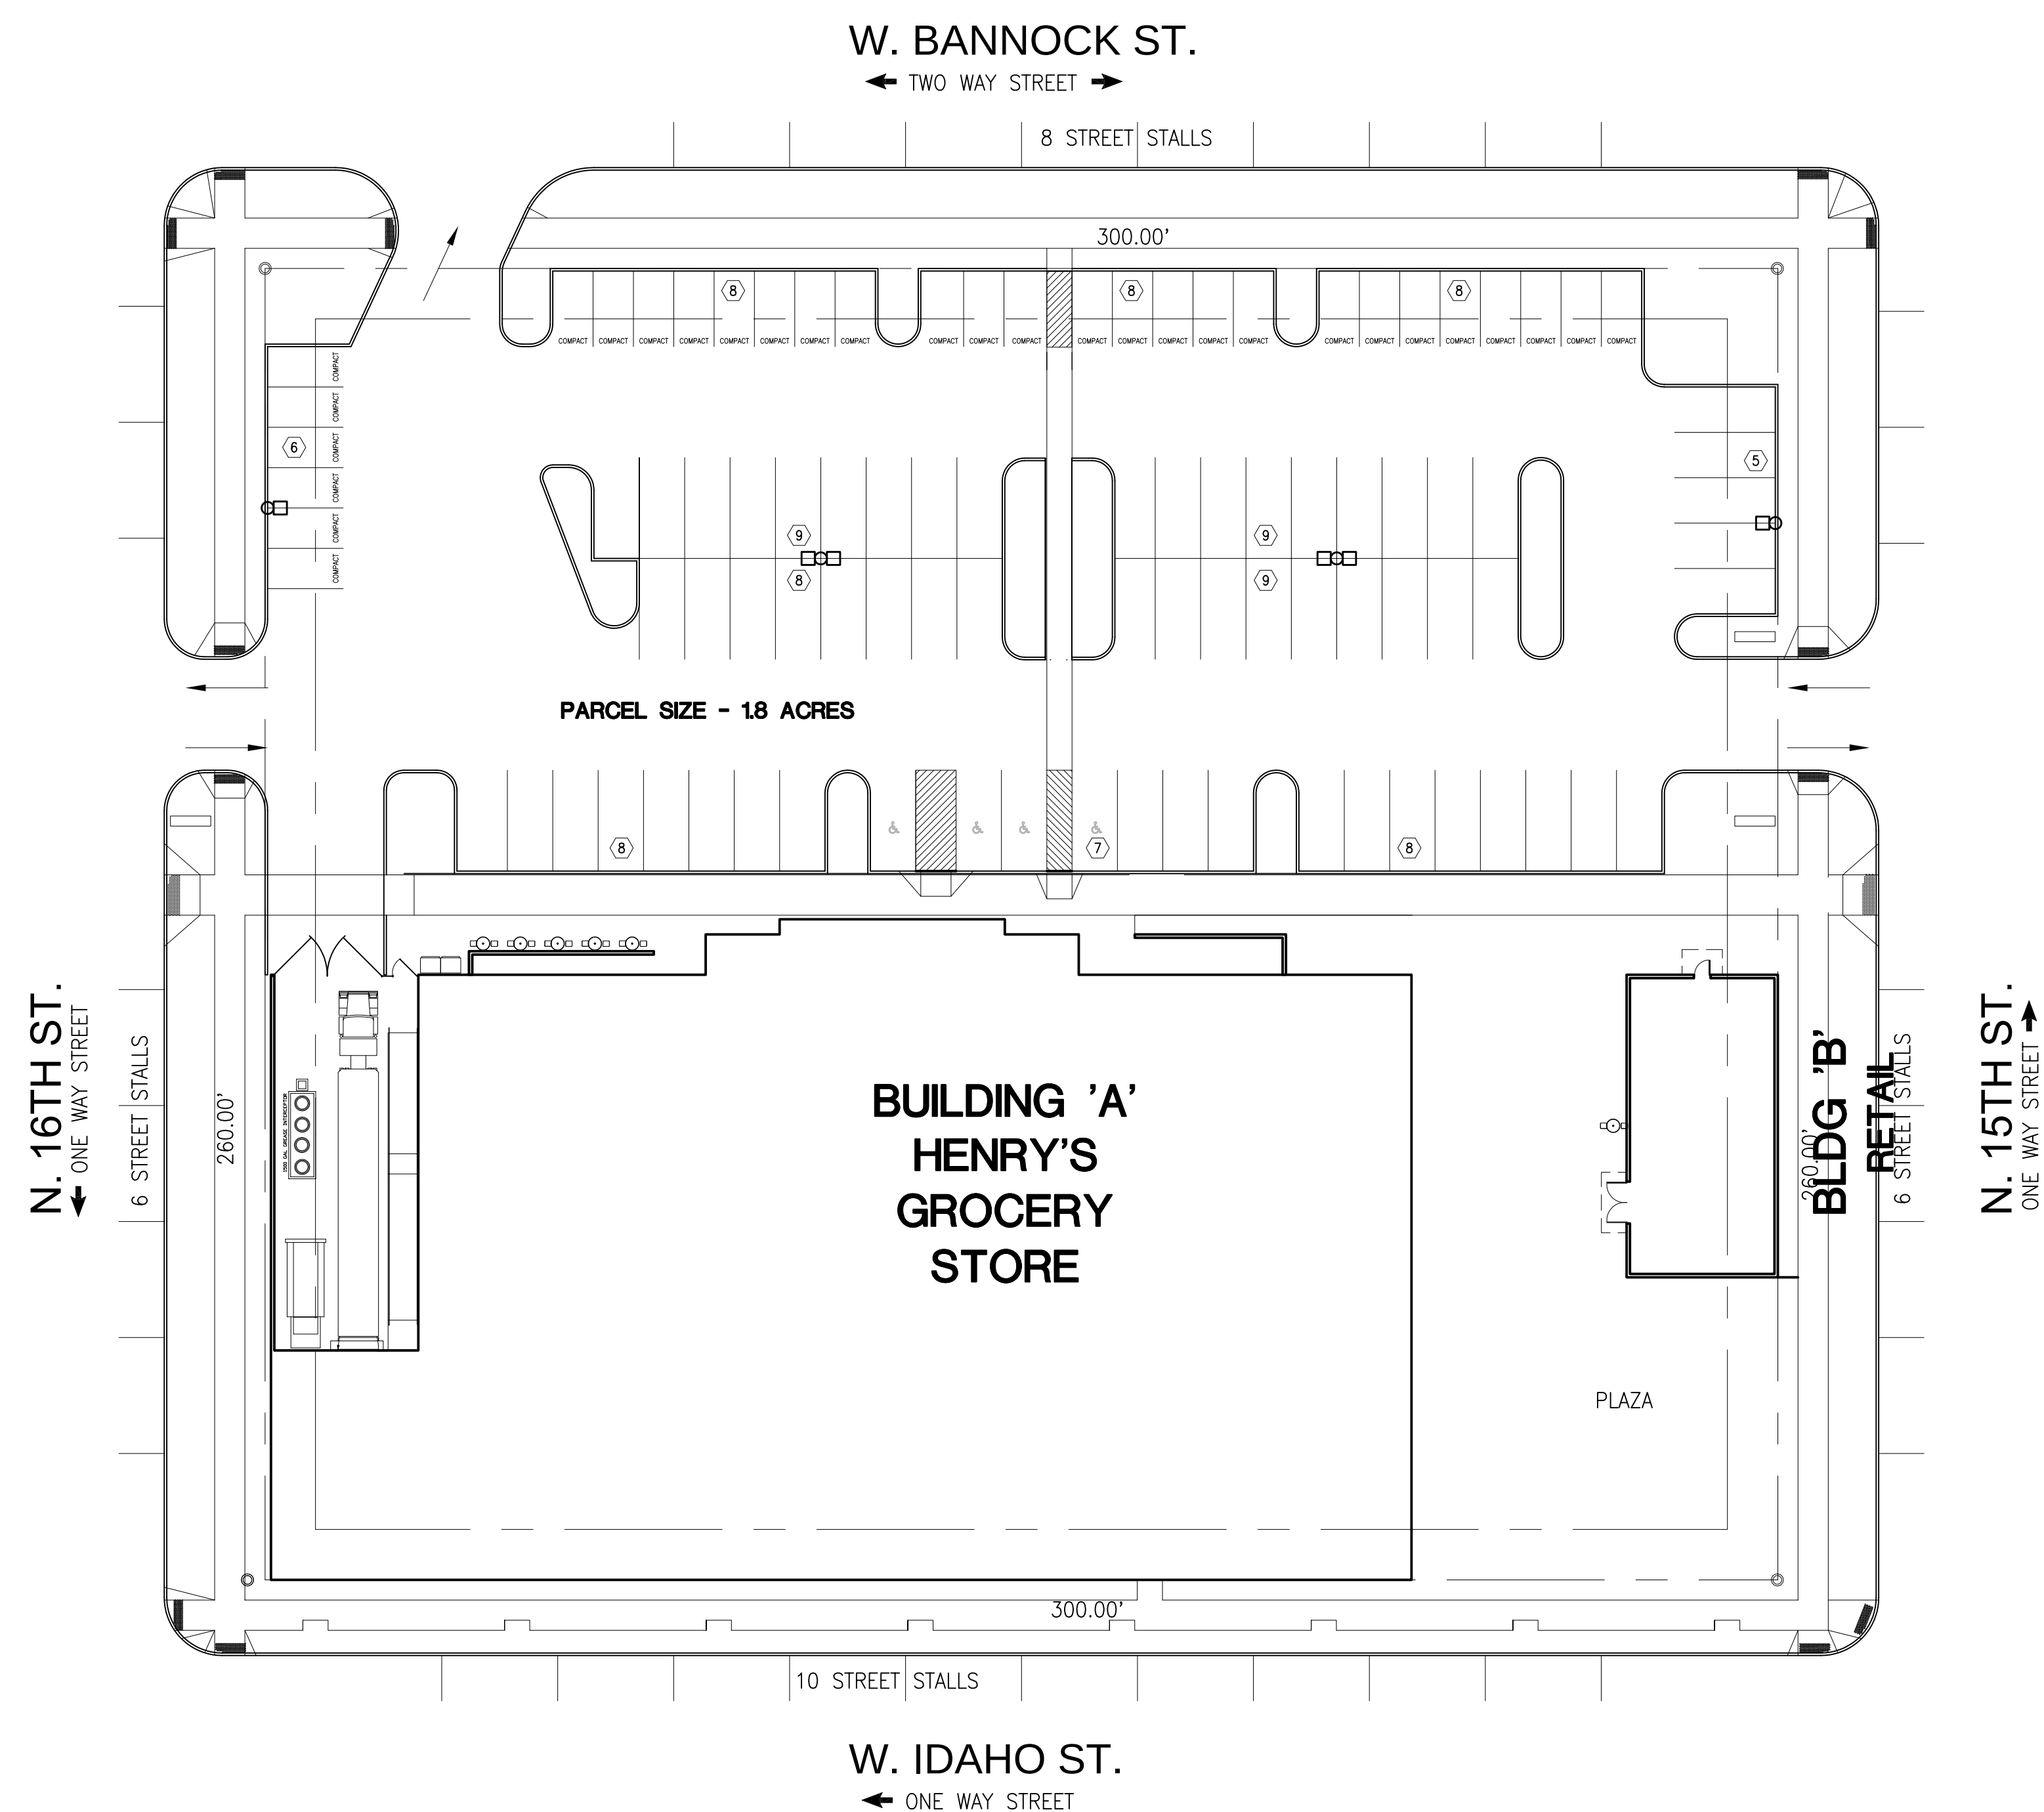

**PRELIMINARY
NOT FOR
CONSTRUCTION**

KENT A. HANWAY, ARCHITECT

BOISE, ID

HENRY'S FARMER'S MARKET
1511 W BANNOCK ST

CSHOA

CUP
SUBMITTAL

PROJECT 10102.00	DATE 09-28-10
DRAWN SMF	CHECKED XX



DEVELOPER



SHEET TITLE

MASTER PLAN

SHFF

A1.2

ORIGINAL SHEET SIZE
30" x 42"

Username: bsmith
Sep 28, 2010 - 1:36pm
D:\2010\10102.0\Arch\CUP\drawings\10102_A12_Master Plan.dwg