


MINIMUM SETBACKS



PRELIMINARY
NOT FOR
CONSTRUCTION

DEVELOPMENT
SERVICES


RECEIVED

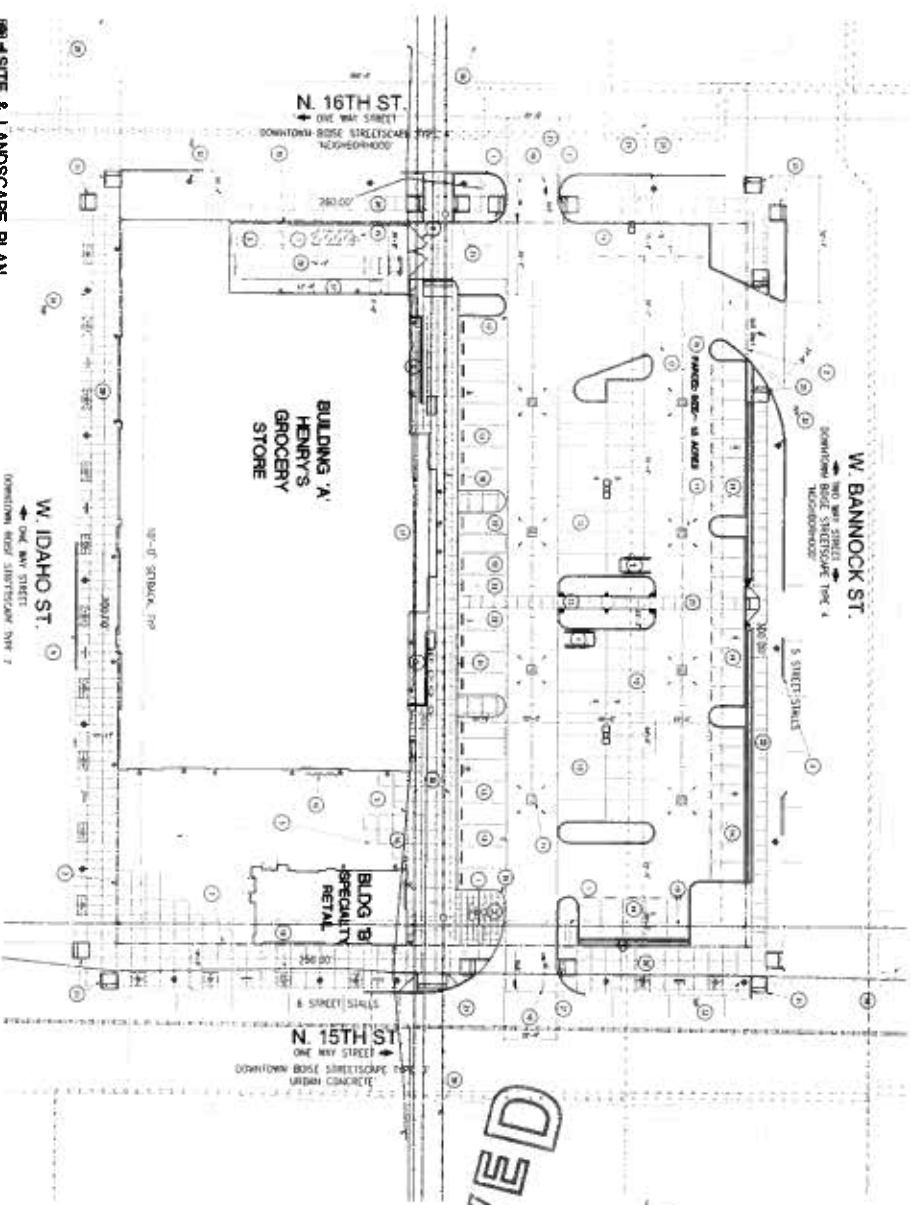

1 SITE & LANDSCAPE PLAN



 

HENRY'S FARMER'S MARKET
1511 W BANNOCK ST

BOISE, ID

CSHOA

CUP
SUBMITTAL
ADDENDUM
THREE

SHEET

SITE PLAN


2 PARKING LOT LIGHTS

● BOLLARDS


PARKING LOT LIGHTS


EXHIBITION BOISE STREETSCAPE TYPE A
'NEIGHBORHOOD'

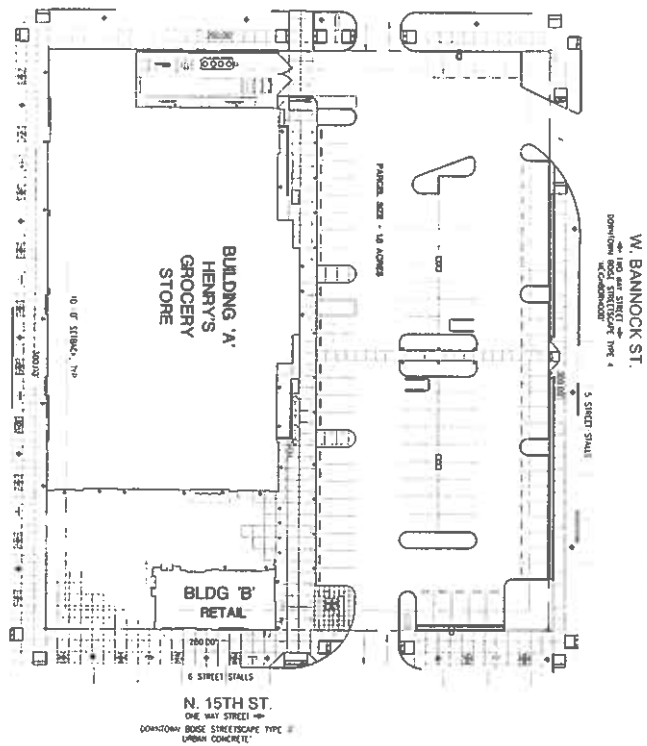

DORNTON: BOSE STREETSCAPE TYPE
'NEIGHBOOD'

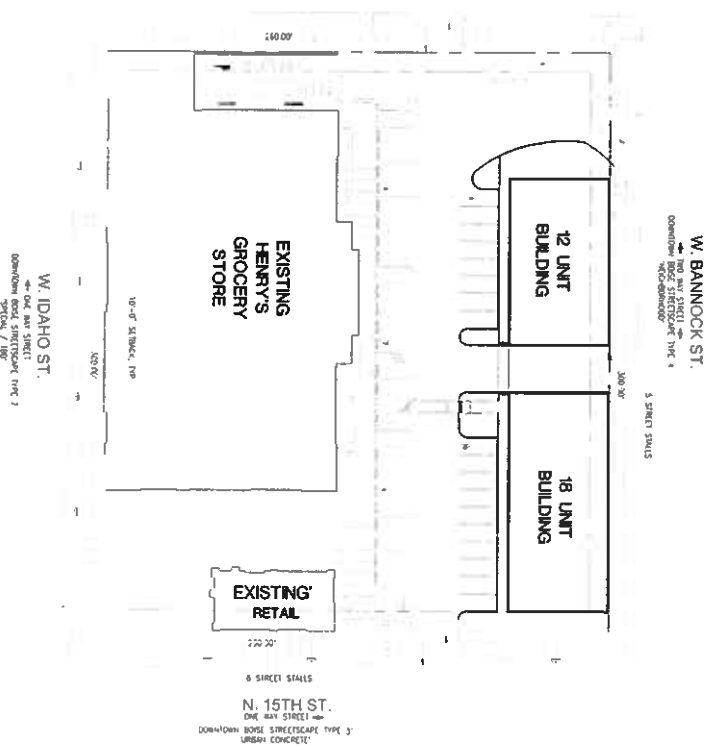


PHASE 1 PARKING:
 11 NEW
11 ON STREET PARKING
 102 TOTAL PARKING

PHASE 2 PARKING:
30 UNDOCKGROUND
18 MEW
29 EXISTING
11 ON STREE 1 PARKING
48 TOTAL PARKING


RECEIVED
OCT 26 2010
DEVELOPMENT
SERVICES

3 PHASE 2 ELEVATIONS

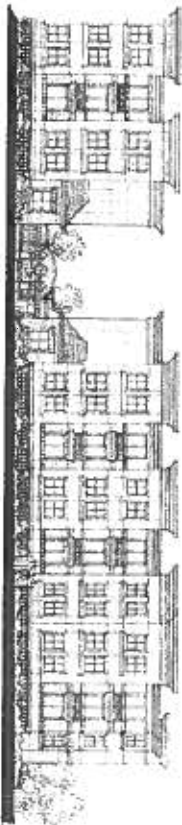

SHEET


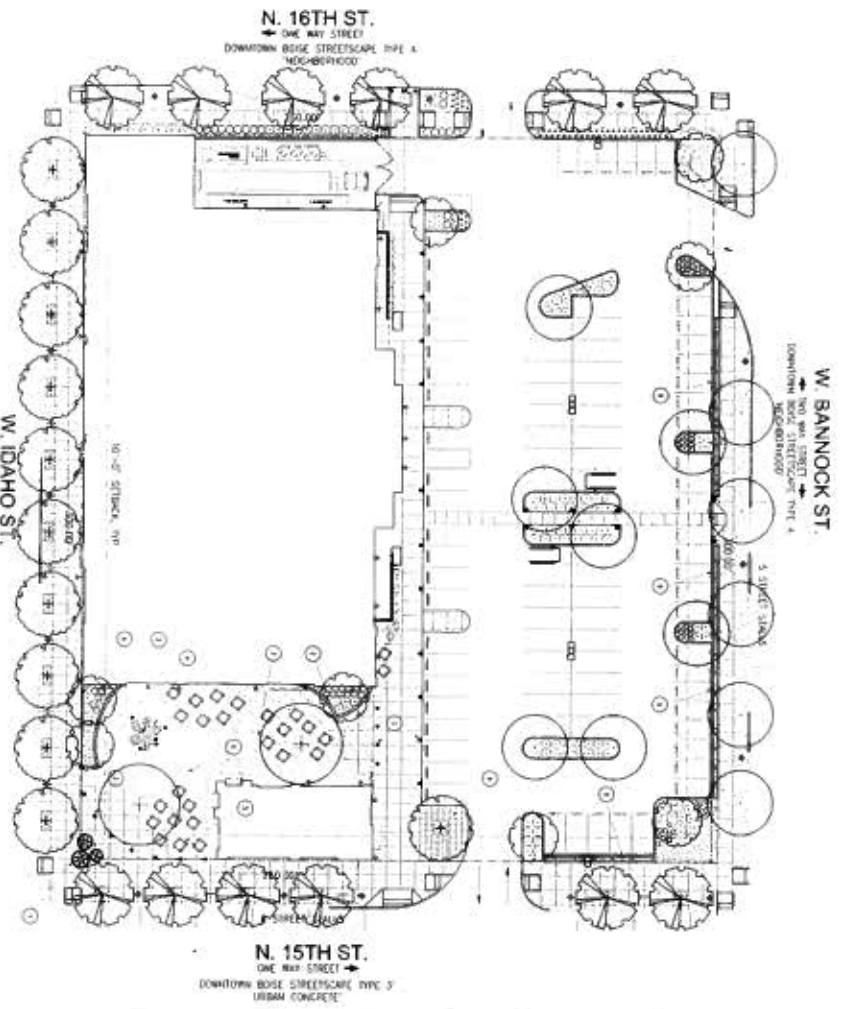

1 LANDSCAPE PLAN
SCALE 1" = 20'-0"

2 BANNOCK STREETSCAPE SECTION
SCALE 1" = 5'-0"



3 IDAHO STREETSCAPE SECTION
SCALE 1" = 5'-0"



5 15TH ST. STREETSCAPE SECTION
SCALE 1" = 5'-0"

4 16TH ST. STREETSCAPE SECTION
SCALE 1" = 5'-0"



6 EXAMPLE GREENSCREEN WALL
SCALE N/A



RECEIVED

OCT 26 2010

DEVELOPMENT SERVICES

LANDSCAPE GENERAL NOTES:

1. ALL PLANTING SHALL BE INSTALLED AT 1' SPACING UNLESS OTHERWISE NOTED.
SHEET NOTES:


HENRY'S FARMER'S MARKET
1511 W BANNOCK ST
BOISE, ID
CSHQA

BOISE, ID

LEPT A. BARNALL, ARCHITECT
C/O MOORE PLAZA
2501 S. 5TH ST.
BOISE, ID 83725
208.343.4333 FAX 208.343.1888
http://www.lepta.com

PRELIMINARY
NOT FOR
CONSTRUCTION

LANDSCAPE
PLAN


SHEET
2

DATE: 10/15/10



BUILDING X

1 NORTH ELEVATION - BANNOCK STREET
SCALE: 3/8" = 1'-0"

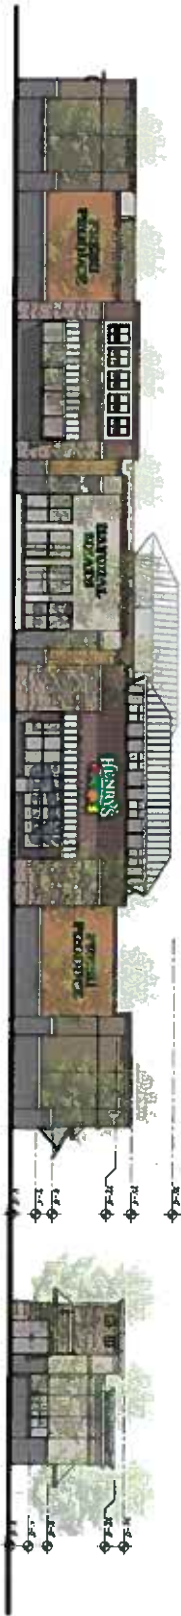

BUILDING X

2 SOUTH ELEVATION - DAHO STREET
SCALE: 3/8" = 1'-0"



BUILDING X

3 WEST ELEVATION - 16th Street
SCALE: 3/8" = 1'-0"



BUILDING X

4 EAST ELEVATION - 15th Street
SCALE: 3/8" = 1'-0"



BUILDING Y

5 WEST ELEVATION - 16th Street
SCALE: 3/8" = 1'-0"

6 EAST ELEVATION - 15th Street
SCALE: 3/8" = 1'-0"

DEVELOPMENT
SERVICES

OCT 26 2010

RECEIVED

NOT A CONTRACT DOCUMENT
THIS DRAWING IS FOR INFORMATION ONLY
DO NOT CONSTRUCT FROM THIS DRAWING

PRELIMINARY
NOT FOR
CONSTRUCTION

BOISE, ID

HENRY'S FARMER'S MARKET
1511 W BANNOCK ST

CSHOA

C.W. MOORE PLAZA
200 S 5TH ST - BOISE, ID 83702
(208) 442-4000 FAX (208) 442-1000
http://www.cshoa.com

CIP
SUBMITTAL
ADDENDUM
THREE

DATE: 10-26-10


HENRY'S FARMER'S MARKET

ELEVATIONS

SHEET
3

SHEET NOTES:	
1 FLOOR PLAN - BUILDING 'A'

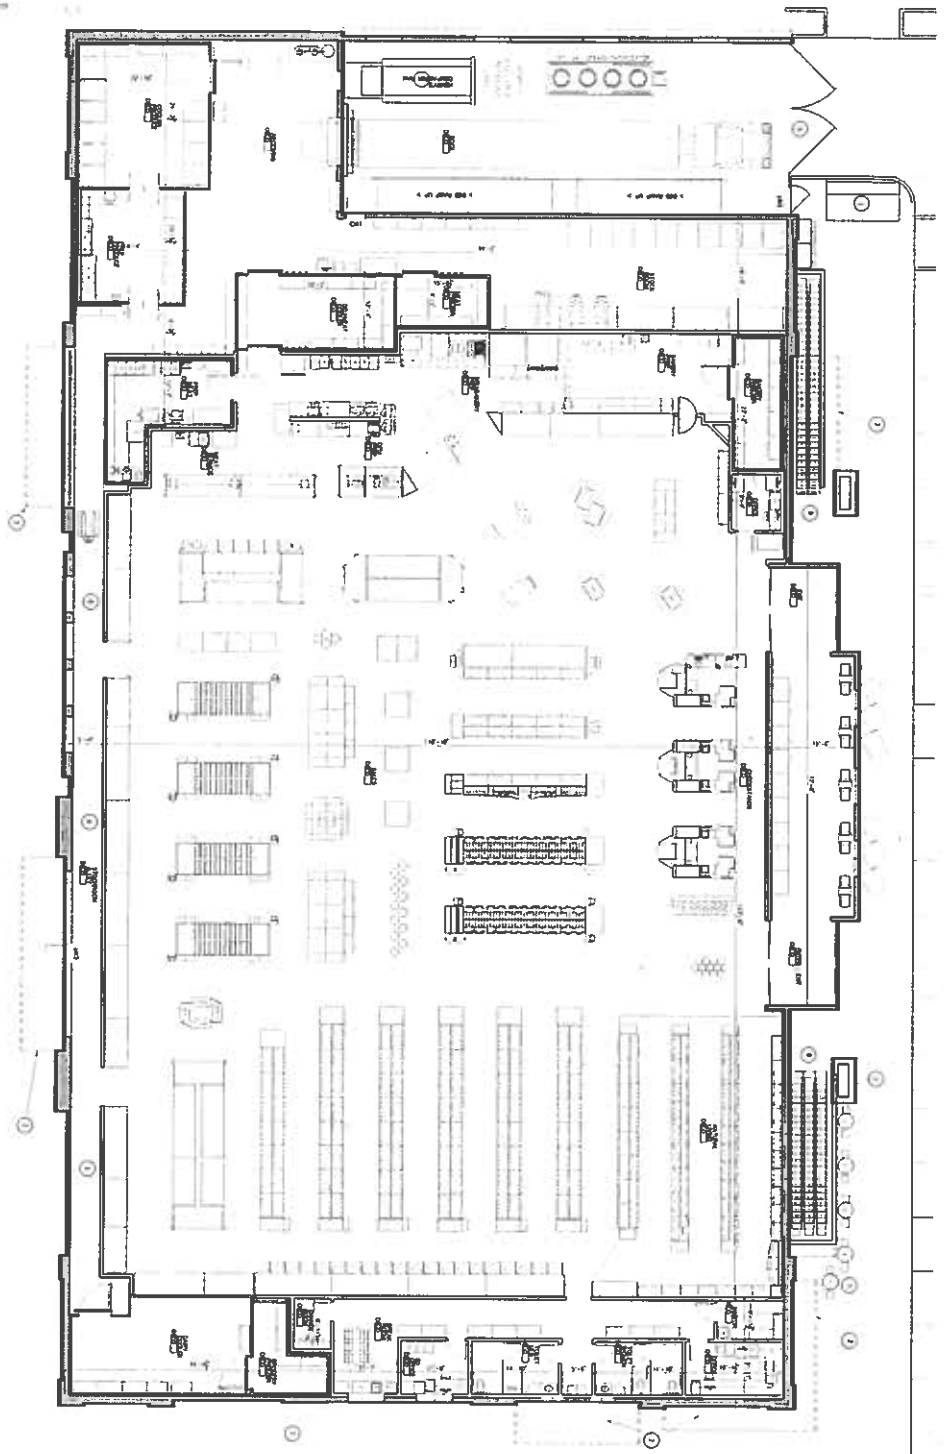


RECEIVED

OCT 26 2010

DEVELOPMENT
SERVICES

2 FLOOR PLAN - BUILDING 'B'

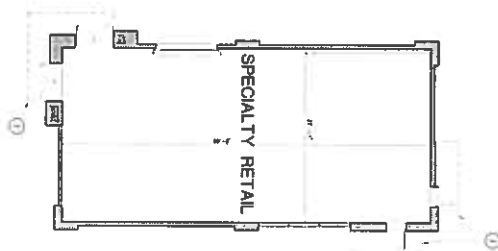

HENRY'S FARMER'S MARKET
1511 W BANNOCK ST
BOISE, ID
CSHQA

BOISE, ID

CIVIL MOORE PLAZA
250 S. 15TH ST. BOISE, ID 83702
(208) 443-4434 FAX (208) 343-1466
http://www.cshqa.com


LETT & BARNETT ARCHITECT
CIVIL ARCHITECT
1000 N. 10TH ST.
BOISE, ID 83702
(208) 343-1466

PRELIMINARY
NOT FOR
CONSTRUCTION

SHEET
4

FLOOR
PLAN

CREATED: 10/21/10
REV: 10/21/10

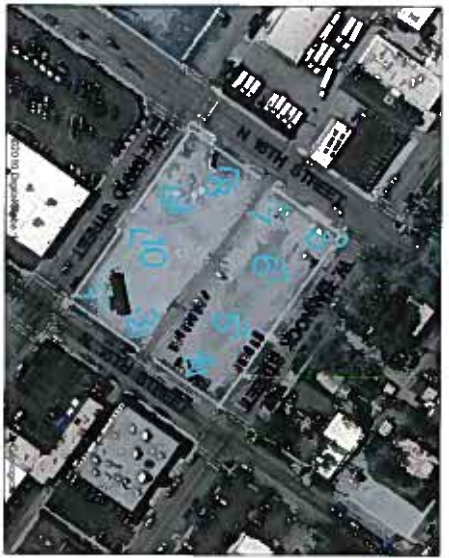

1. SITE IMAGE KEY PLAN



2. LOOKING NW FROM 15TH AND IDAHO



3. LOOKING SE FROM 15TH AND BANNOCK



4. LOOKING EAST FROM 15TH



5. LOOKING EAST FROM 15TH



6. LOOKING NORTH FROM BANNOCK



7. LOOKING NORTH FROM BANNOCK



8. LOOKING WEST FROM 16TH



9. LOOKING WEST FROM 16TH



10. LOOKING SOUTH FROM IDAHO



11. LOOKING SOUTH FROM IDAHO

RECEIVED

OCT 26 2010

DEVELOPMENT
SERVICES



1 SOUTHWEST PERSPECTIVE ALONG IDAHO STREET
SCALE NOT TO SCALE



2 NORTHWEST PERSPECTIVE
SCALE NOT TO SCALE



3 FRONT ENTRY FROM PEDESTRIAN ACCESS PATH
SCALE NOT TO SCALE



4 PLAZA PERSPECTIVE FROM SOUTHEAST CORNER
SCALE NOT TO SCALE



5 BACK ENTRY FROM IDAHO STREET
SCALE NOT TO SCALE




6 PLAZA PERSPECTIVE FROM NORTHEAST CORNER
SCALE NOT TO SCALE




7 PERSPECTIVE AT FRONT ENTRY
SCALE NOT TO SCALE



8 PERSPECTIVE AT 16TH STREET
SCALE NOT TO SCALE

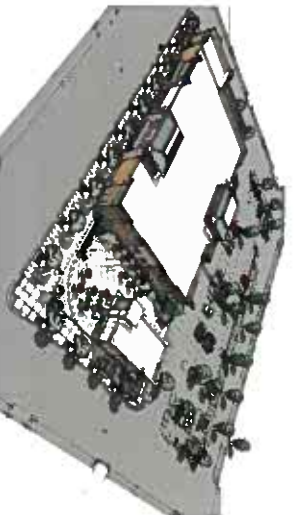

9 SOUTHEAST BIRDS EYE PERSPECTIVE
SCALE NOT TO SCALE

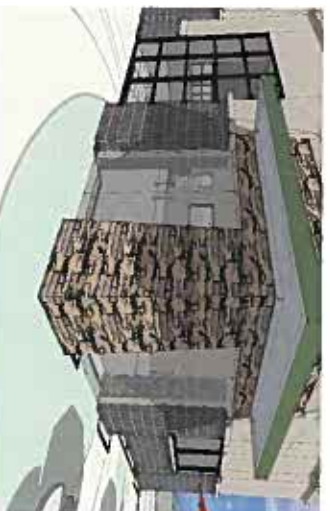

10 RETAIL BUILDING PERSPECTIVE FROM PLAZA
SCALE NOT TO SCALE



11 RETAIL BUILDING PERSPECTIVE AT 15TH STREET
SCALE NOT TO SCALE

SEAVOICES
DEVELOPMENT
SERVICES

0102 9 2 130

RECEIVED

HENRY'S FARMER'S MARKET
1511 W BANNOCK ST

CSHQA

BOISE, ID

C W MOORE PLAZA
280 N 6TH ST BOISE ID 83702
(208) 643-4826 FAX (208) 343-1854
http://www.cshqa.com

CHRY A. BARTLEY, ARCHITECT
C/O MOORE PLAZA
280 N 6TH ST
BOISE ID 83702
(208) 343-4826 FAX (208) 343-1854

PRELIMINARY
NOT FOR
CONSTRUCTION

HENRY'S

CUP
SUBMITTAL
ADDENDUM
THREE

DATE: 10-24-18
BY: [Signature]
CHECKED: [Signature]
APPROVED: [Signature]

PERSPECTIVE
DRAWINGS

SHEET
6

DATE: 10-24-18

RECEIVED

OCT 26 2010

DEVELOPMENT



1 SOUTH EAST PERSPECTIVE
SCALE 1/8" = 1' - 0"



2 NORTH ELEVATION
SCALE 1/8" = 1' - 0"



4 SOUTH ELEVATION
SCALE 1/8" = 1' - 0"



3 EAST ELEVATION
SCALE 1/8" = 1' - 0"



5 WEST ELEVATION
SCALE 1/8" = 1' - 0"

HENRY'S FARMER'S MARKET
1511 W BANNOCK ST

CSH6A

BOISE, ID

C.W. MOORE PLAZA
200 N 2TH ST. BOISE, ID 83702
(208) 443-4025 FAX (208) 343-1800
http://www.csh6a.com

DAVE A. BARNETT, ARCHITECT
C/O CSH6A
200 N 2TH ST. BOISE, ID 83702
(208) 443-4025 FAX (208) 343-1800

PRELIMINARY
NOT FOR
CONSTRUCTION

SHEET
7

CONTEXT
DRAWINGS

HENRY'S

CLP
SUBMITTAL
APPENDIX
THREE

CONTRACT: 10-0007-1000
DATE: 10-1-10