


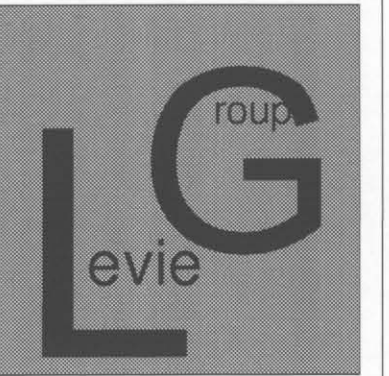

Levie Architectural Group
an Idaho PLLC
17711 Karen Drive, Encino, CA
91316

p 818 - 996 - 3307
f 818 - 273 - 1380
email : LevieArch@me.com



Project Status
Project Status

No.	Description	Date


Client: **Applicant Glenn Levie**
Project Address: **1005 W Royal Blvd
Boise, ID**
Project Name: **Royal Cubes Residential / Office**

Ground Level
Detail

Project number	Project Number
Date	Issue Date
Drawn by	Author
Checked by	Checker

DR-3

Scale 3/32" = 1'-0"
Plot Date 6/6/2011 1:44:39 PM

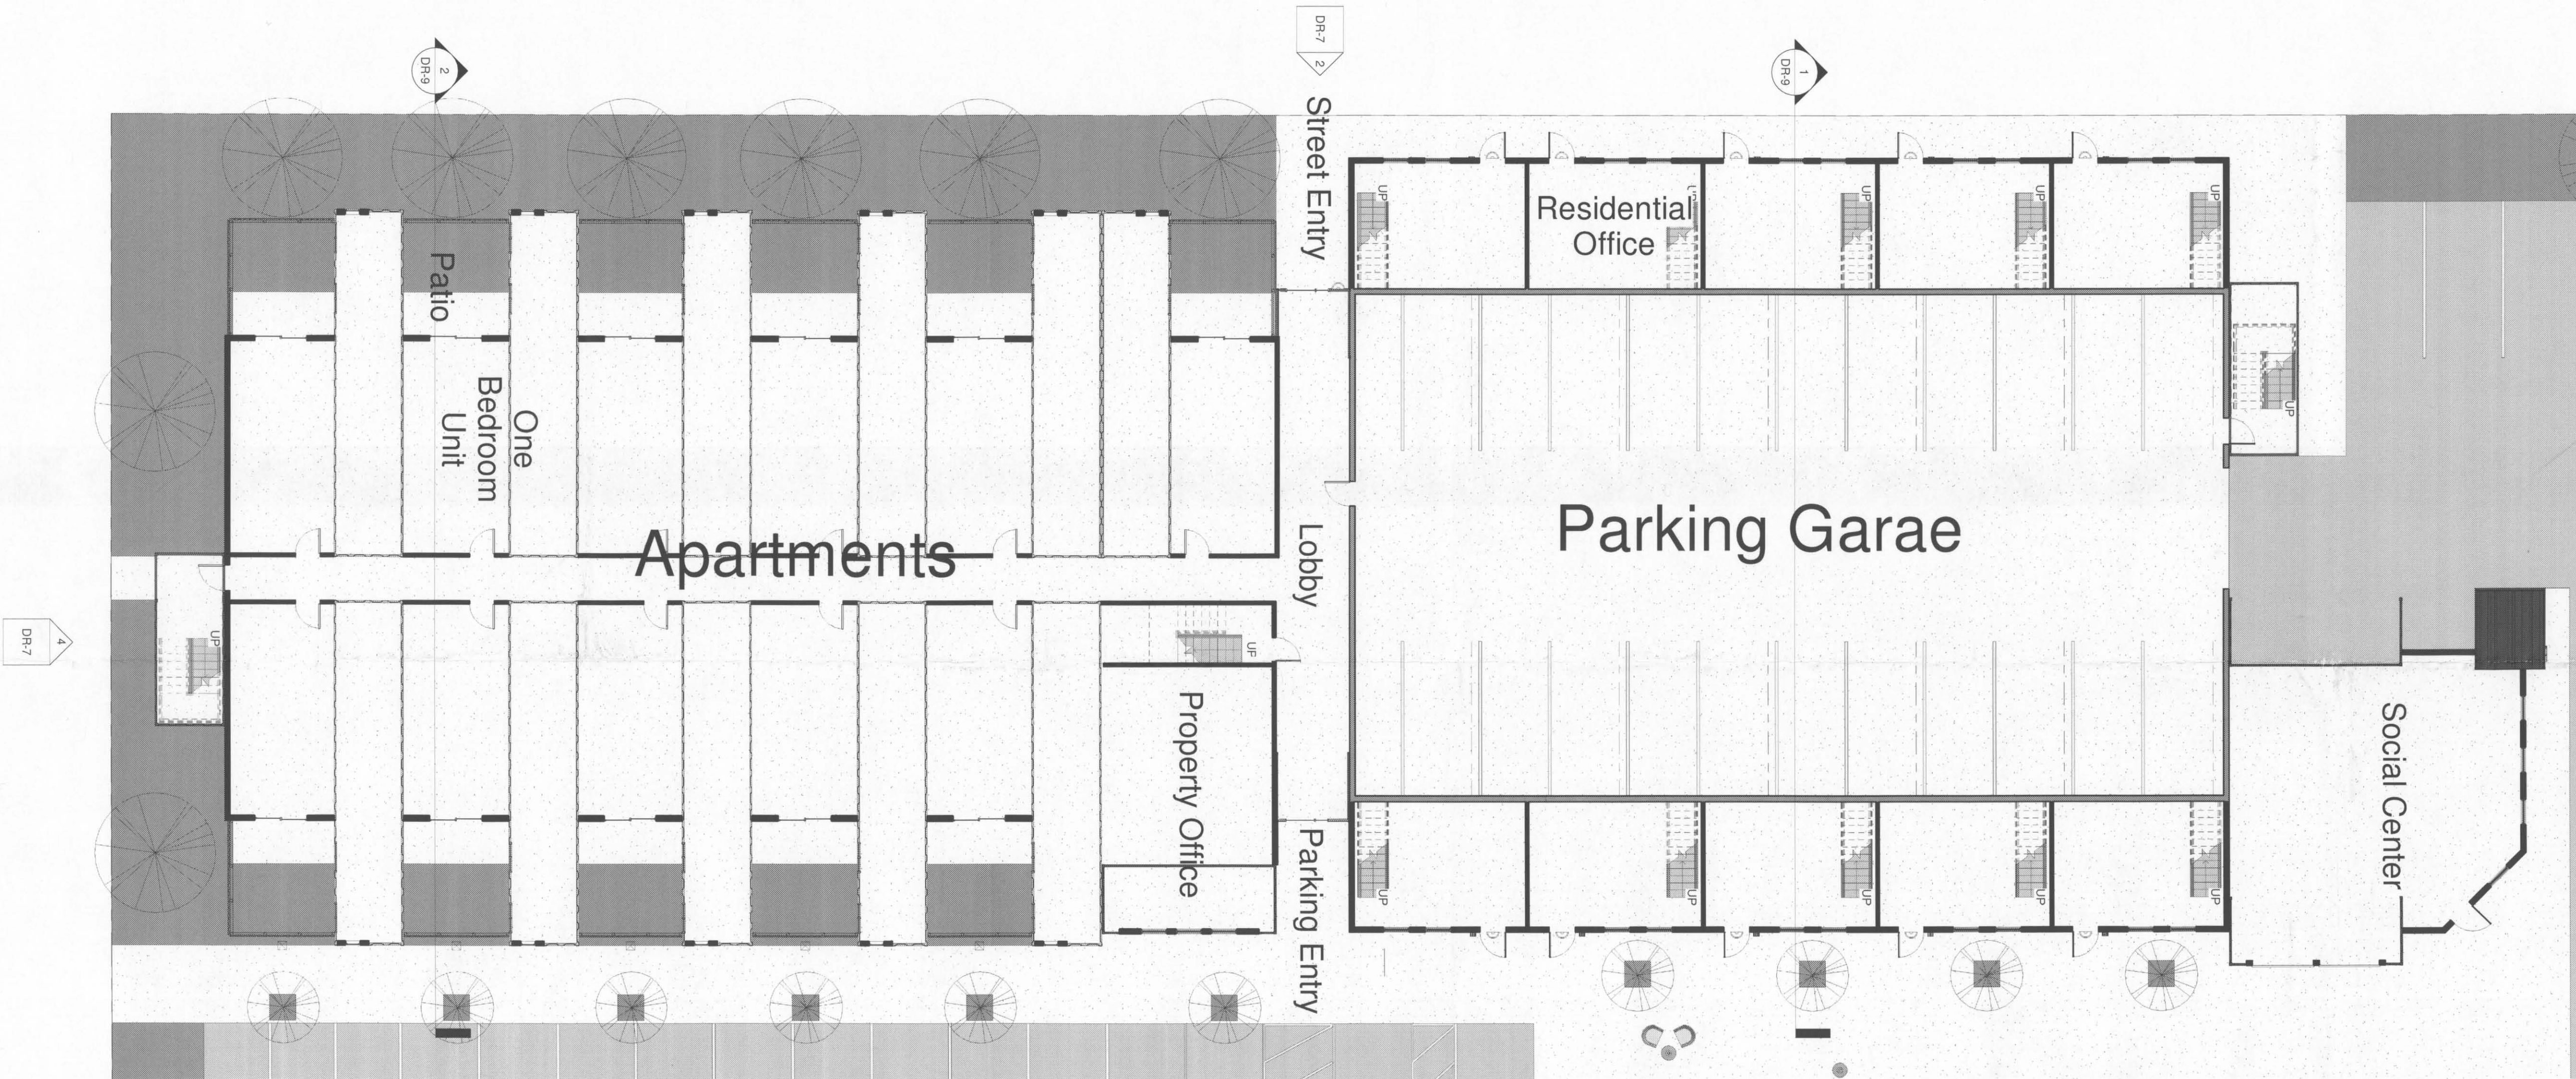

RECEIVED

JUN 07 2011
DEVELOPMENT
SERVICES

DPH11-00133