
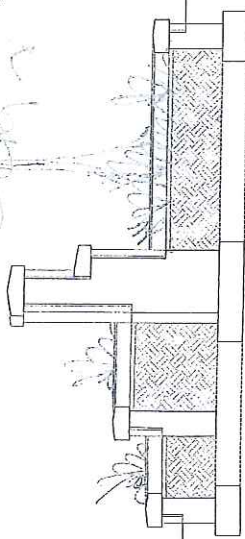



SEE ATTACHED
SHEETS FOR
PLANTER
DIMENSIONS.

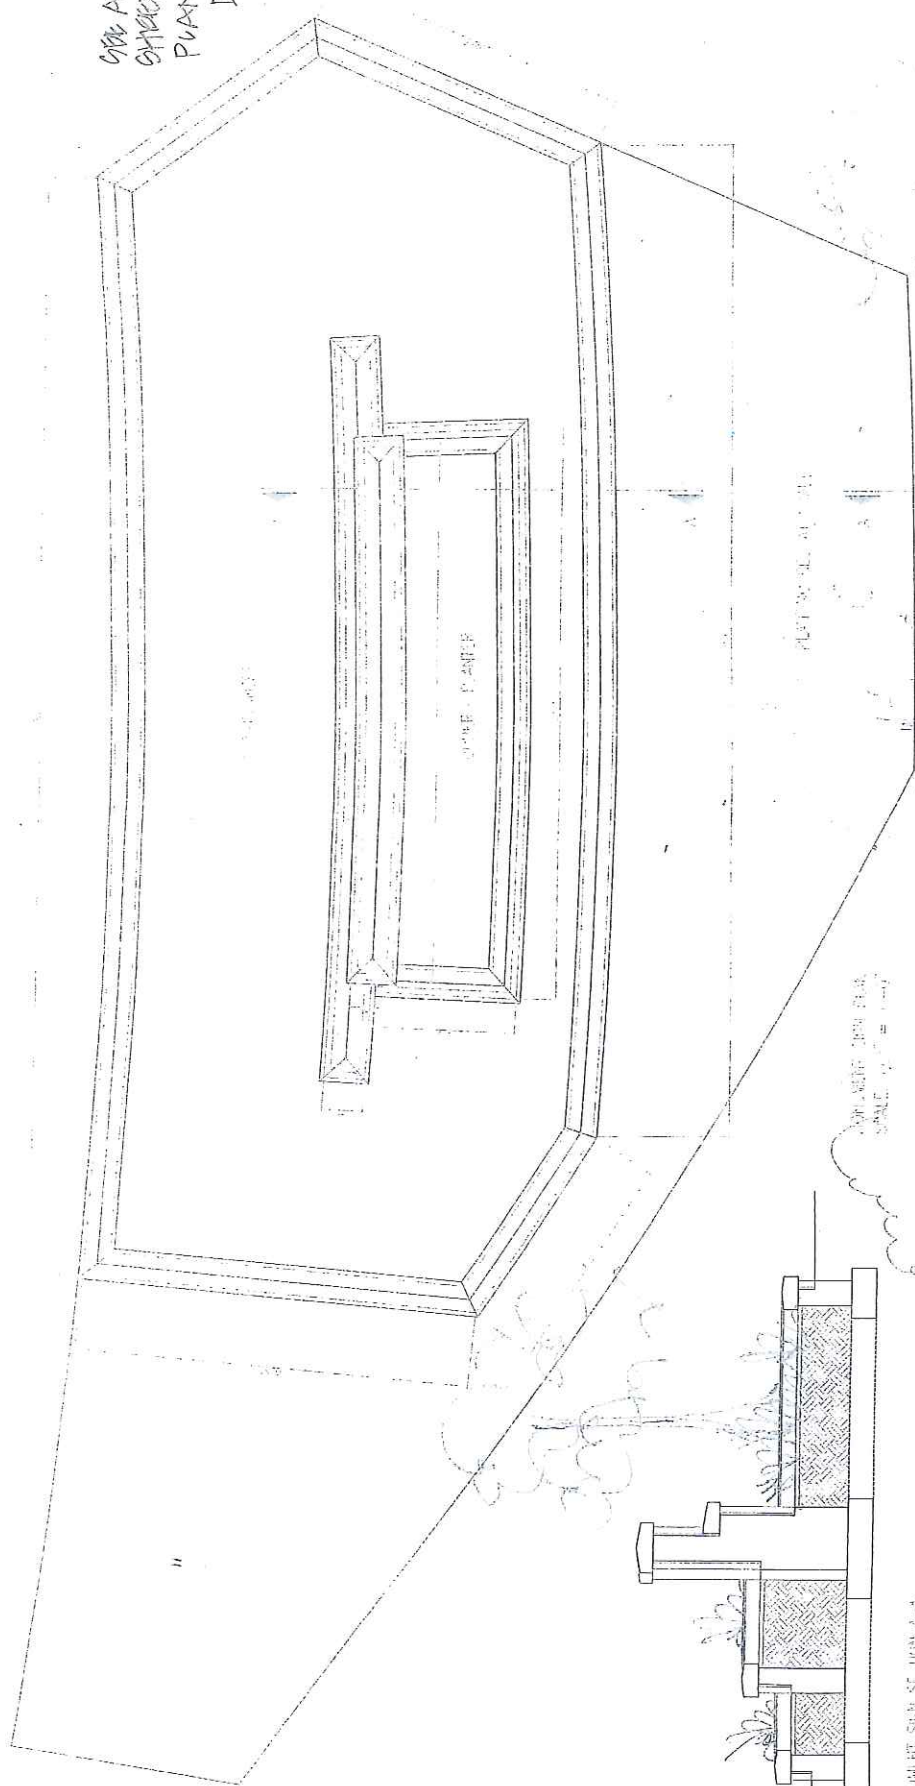

BRONKHIT SUB ST 1004 A-4
SMA 1/2" = 1'-0"


PLANTER BOX
SCALE 1/2" = 1'-0"

21'-8"

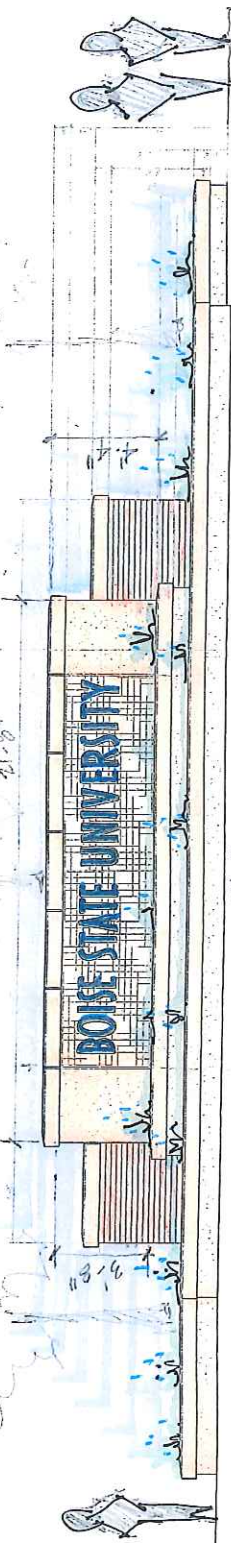


15'-0"

SCALE 1/2" = 1'-0"

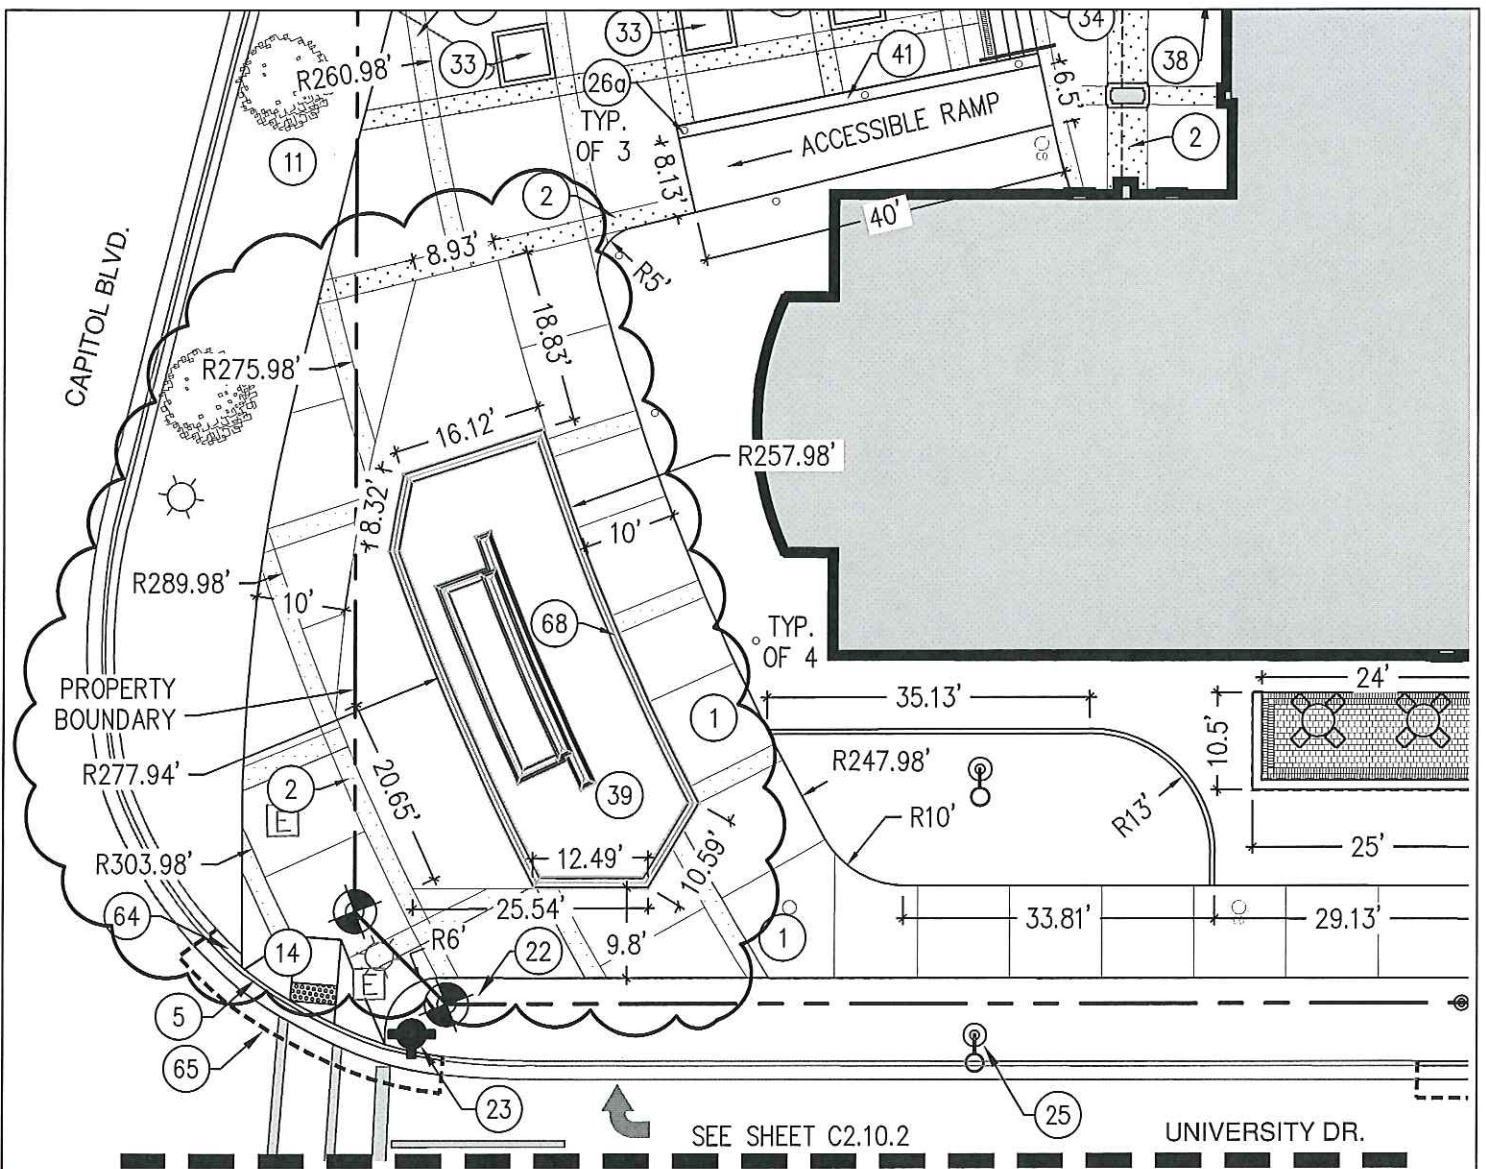

Site Keynotes:

1. CONCRETE FLATWORK PAVING. SEE MATERIALS PLAN SHEET C2.00/C2.01 AND DETAIL 1/C2.50. REFER TO SNOW MELT PLAN M0.1 FOR LOCATION OF GEOTHERMAL PIPING IN CONCRETE. SEE SNOW MELT SLAB DETAILS M0.2.
2. EXPOSED AGGREGATE PRECAST PAVERS. SEE MATERIALS PLAN SHEET C2.00/C2.01 AND SEE DETAIL 2/C2.50. REFER TO SNOW MELT PLAN M0.1 FOR LOCATION OF SNOW MELT PIPING IN CONCRETE. SEE SNOW MELT PIPING DETAILS M0.2.
39. ENTRY MONUMENT SIGN – SEE ARCHITECTURAL SHEETS.
68. SEAT WALL PER DETAIL 6/C2.52

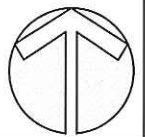

HUMMEL

a: 2785 North Bogus Basin Road
Boise, Idaho 83702
p: 208/343.7523
f: 208/343.0940

Boise State University
College of Business
and Economics
STATE OF IDAHO - DIVISION
OF PUBLIC WORKS -
PROJECT # 09200

Site Layout Plan - North Corner

Project number	HA# 09016	SKC-016
ASI 43	08.12.11	
Drawn by	DAR	Sheet C2.10.1
Checked by	DAR	Scale 1"=20'-0"

SEE SHEET C2.10.1

UNIVERSITY DR.

CAPITOL BLVD.

Site Keynotes:

1. CONCRETE FLATWORK PAVING. SEE MATERIALS PLAN SHEET C2.00/C2.01 AND DETAIL 1/C2.50. REFER TO SNOW MELT PLAN M0.1 FOR LOCATION OF GEOTHERMAL PIPING IN CONCRETE. SEE SNOW MELT SLAB DETAILS M0.2.
68. SEAT WALL PER DETAIL 6/C2.52
69. EXISTING CONCRETE TO REMAIN. ANY DAMAGED CONCRETE SHALL BE REPLACED AT NO EXPENSE TO OWNER
70. ENSURE NEW WALL AND FOOTINGS DO NOT CONFLICT WITH LIGHT BOLLARDS. NOTIFY ARCHITECT IMMEDIATELY IF CONFLICTS ARE ENCOUNTERED.




HUMMEL

a: 2785 North Bogus Basin Road
Boise, Idaho 83702
p: 208/343.7523
f: 208/343.0940


Boise State University
College of Business
and Economics
STATE OF IDAHO - DIVISION
OF PUBLIC WORKS -
PROJECT # 09200

Site Layout Plan - South Corner


Project number	HA# 09016	SKC-017
ASI 43	08.12.11	
Drawn by	DAR	Sheet C2.10.2
Checked by	DAR	Scale 1"=20'-0"

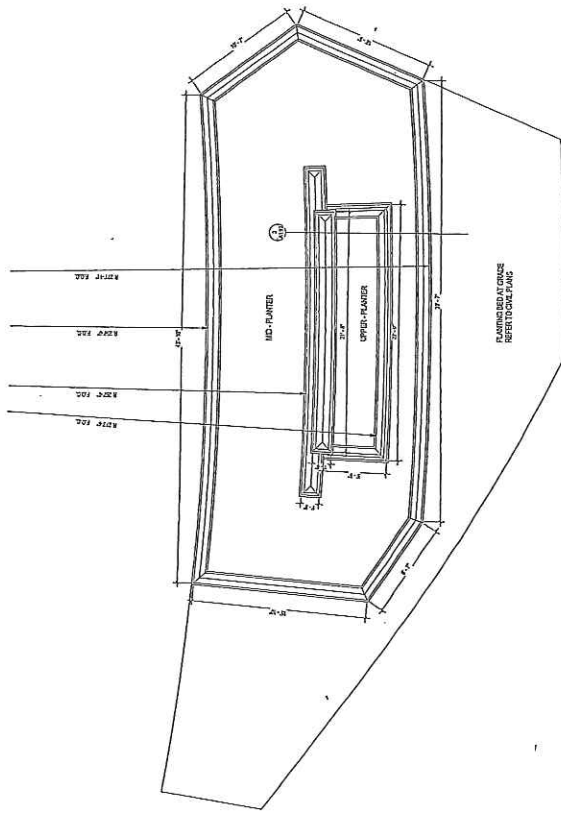

1 MONUMENT SIGN PLAN
SCALE 1/8"=1'-0"

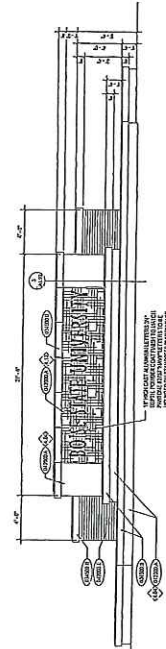

2 MONUMENT SIGN ELEVATION
SCALE 1/8"=1'-0"

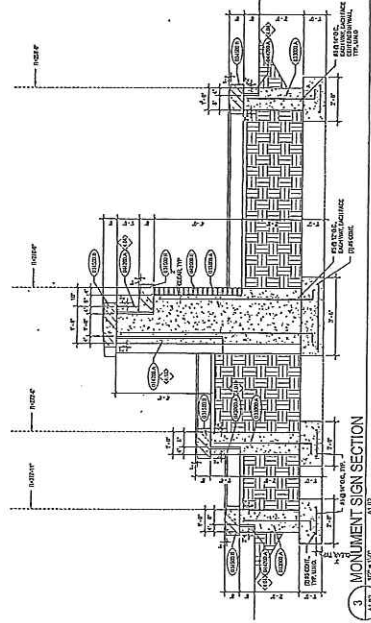

3 MONUMENT SIGN SECTION
SCALE 1/8"=1'-0"

FINAL BID SET - 09/03/2010







HUMMEL






SITE DETAILS







Sheet No. **A1.92**