

RIVER 8 LOFTS

620 S. 9TH STREET
BOISE, IDAHO

SEAL

PRELIMINARY

This document is the property of THE ARCHITECTS OFFICE, PLLC and is not to be duplicated without written authorization.

© THE ARCHITECTS OFFICE, PLLC

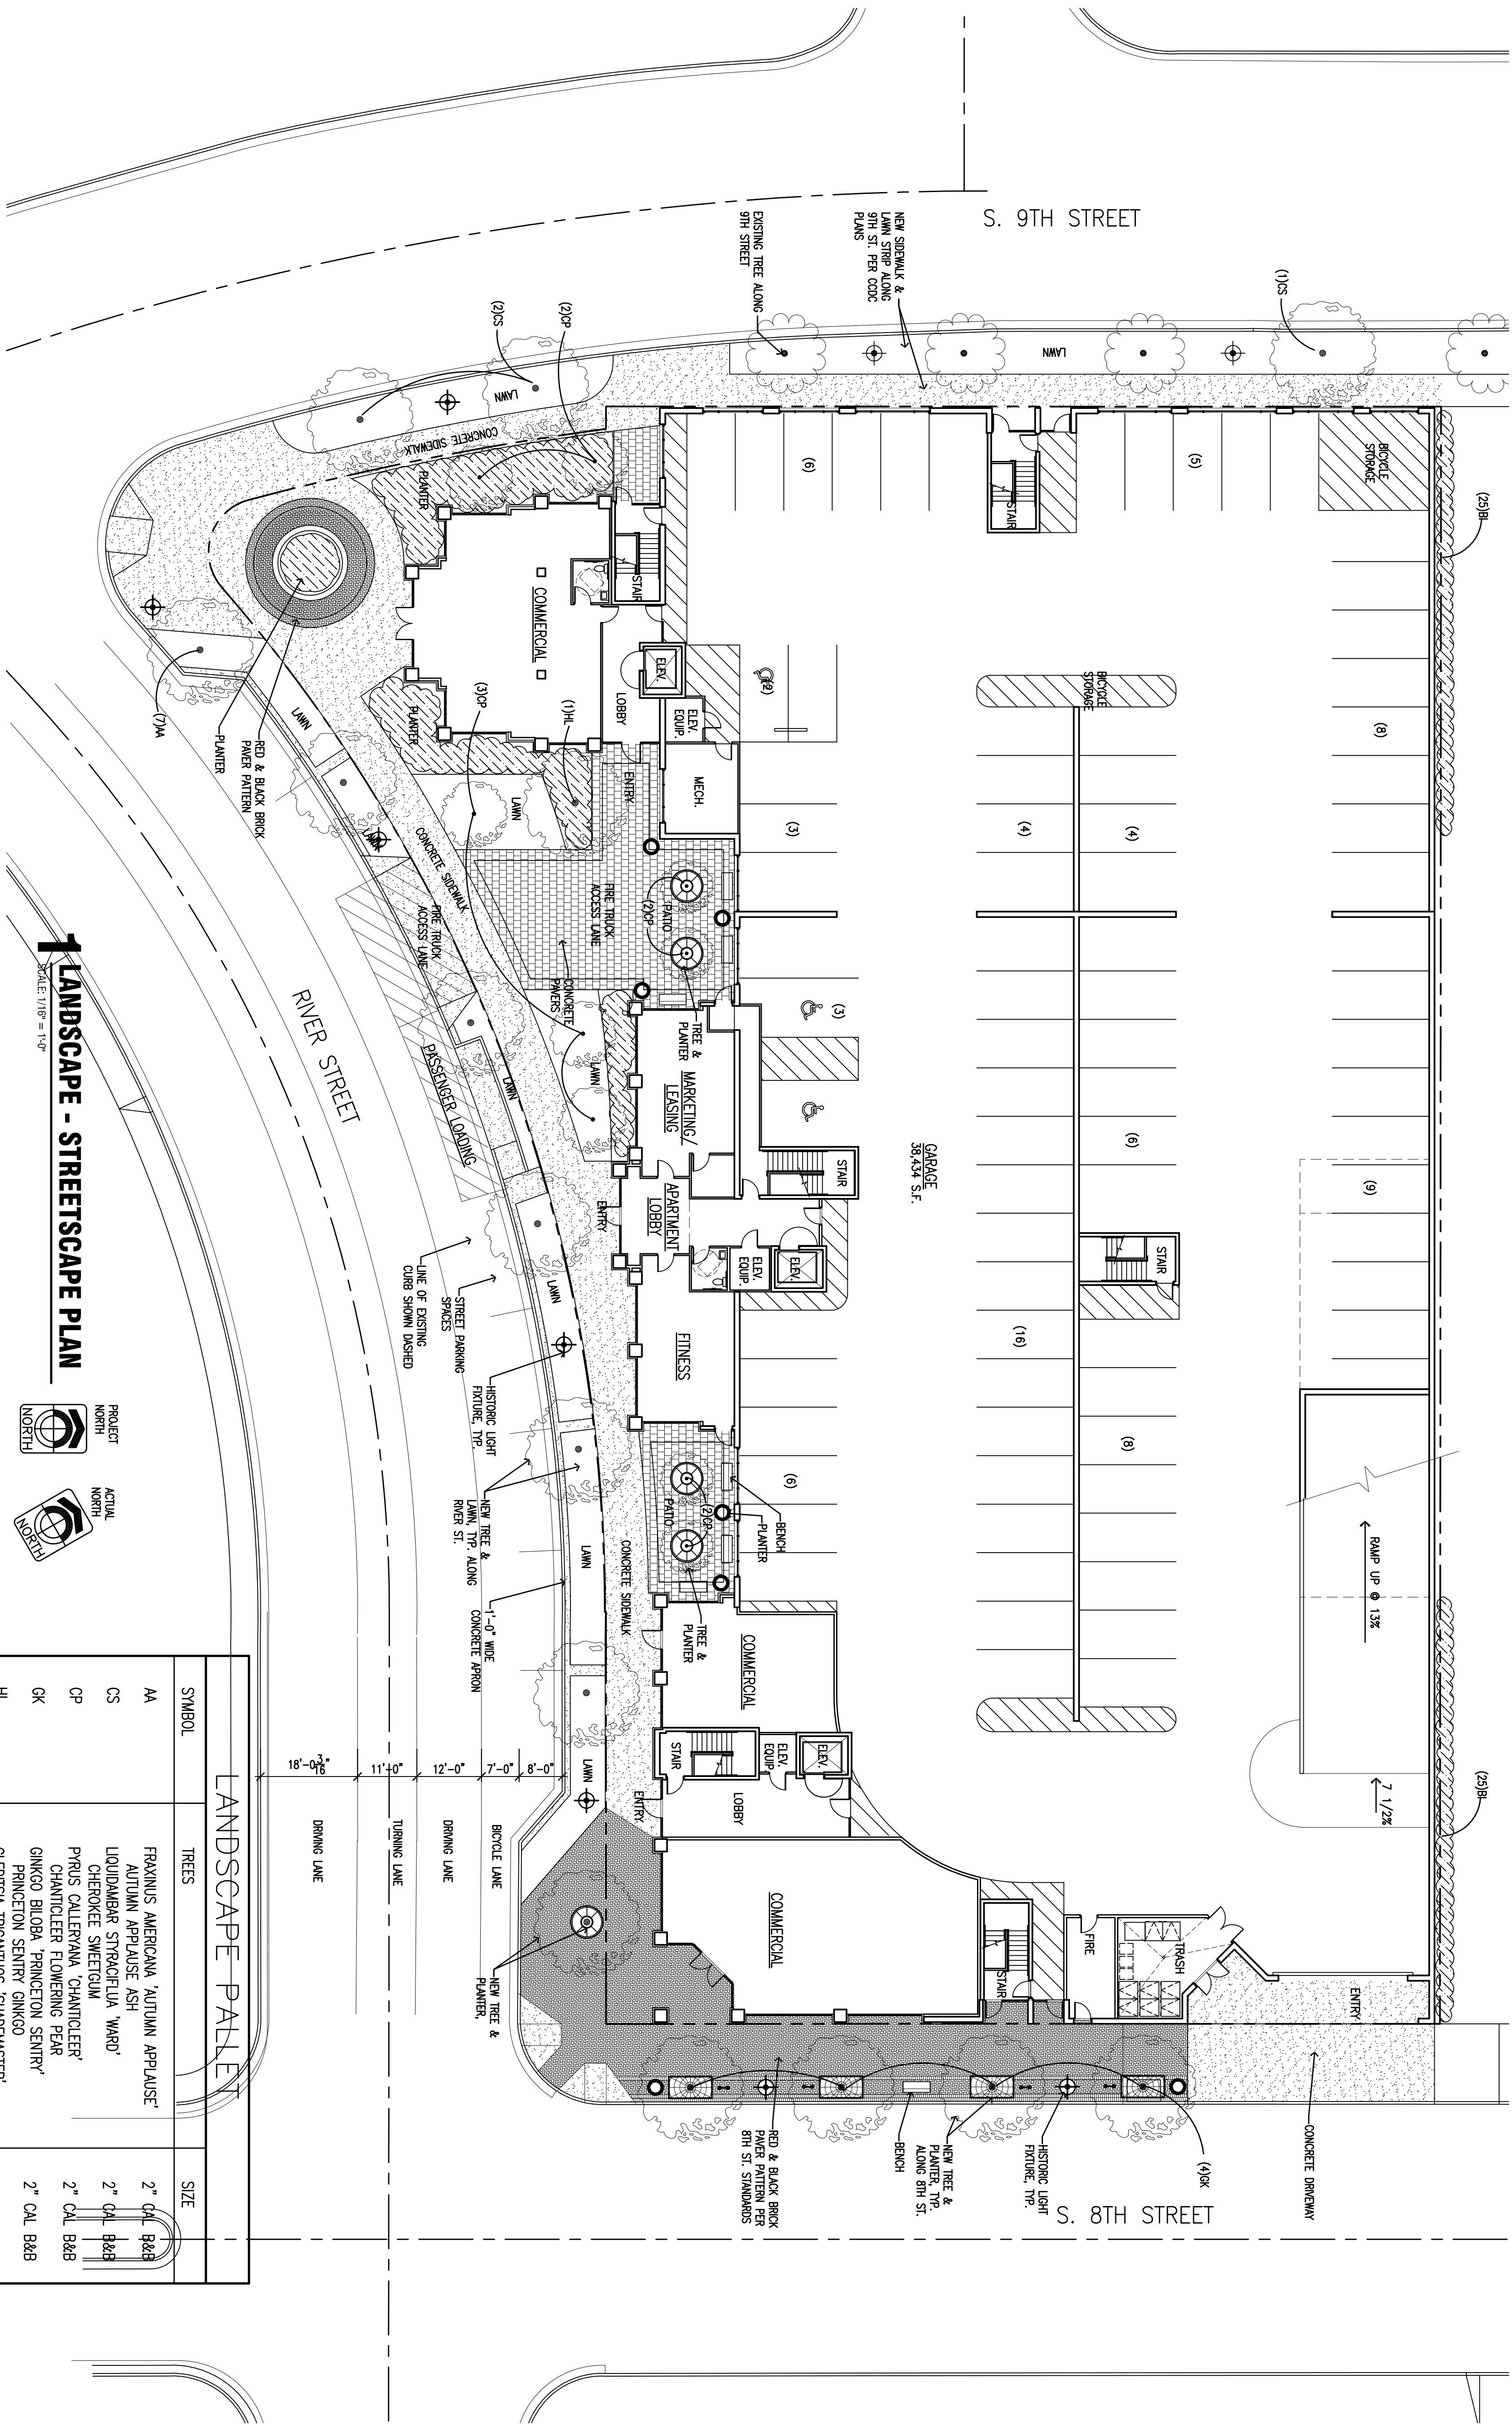
DATE
FEBRUARY 24, 2012

FILE NO.
10-224 A1.0
DRAWN
JP

REVISIONS

SHEE

A1.0

[illegible]