

This document is the property of THE ARCHITECTS OFFICE, PLLC and is not to be duplicated without written authorization.

© THE ARCHITECTS OFFICE, PLLC

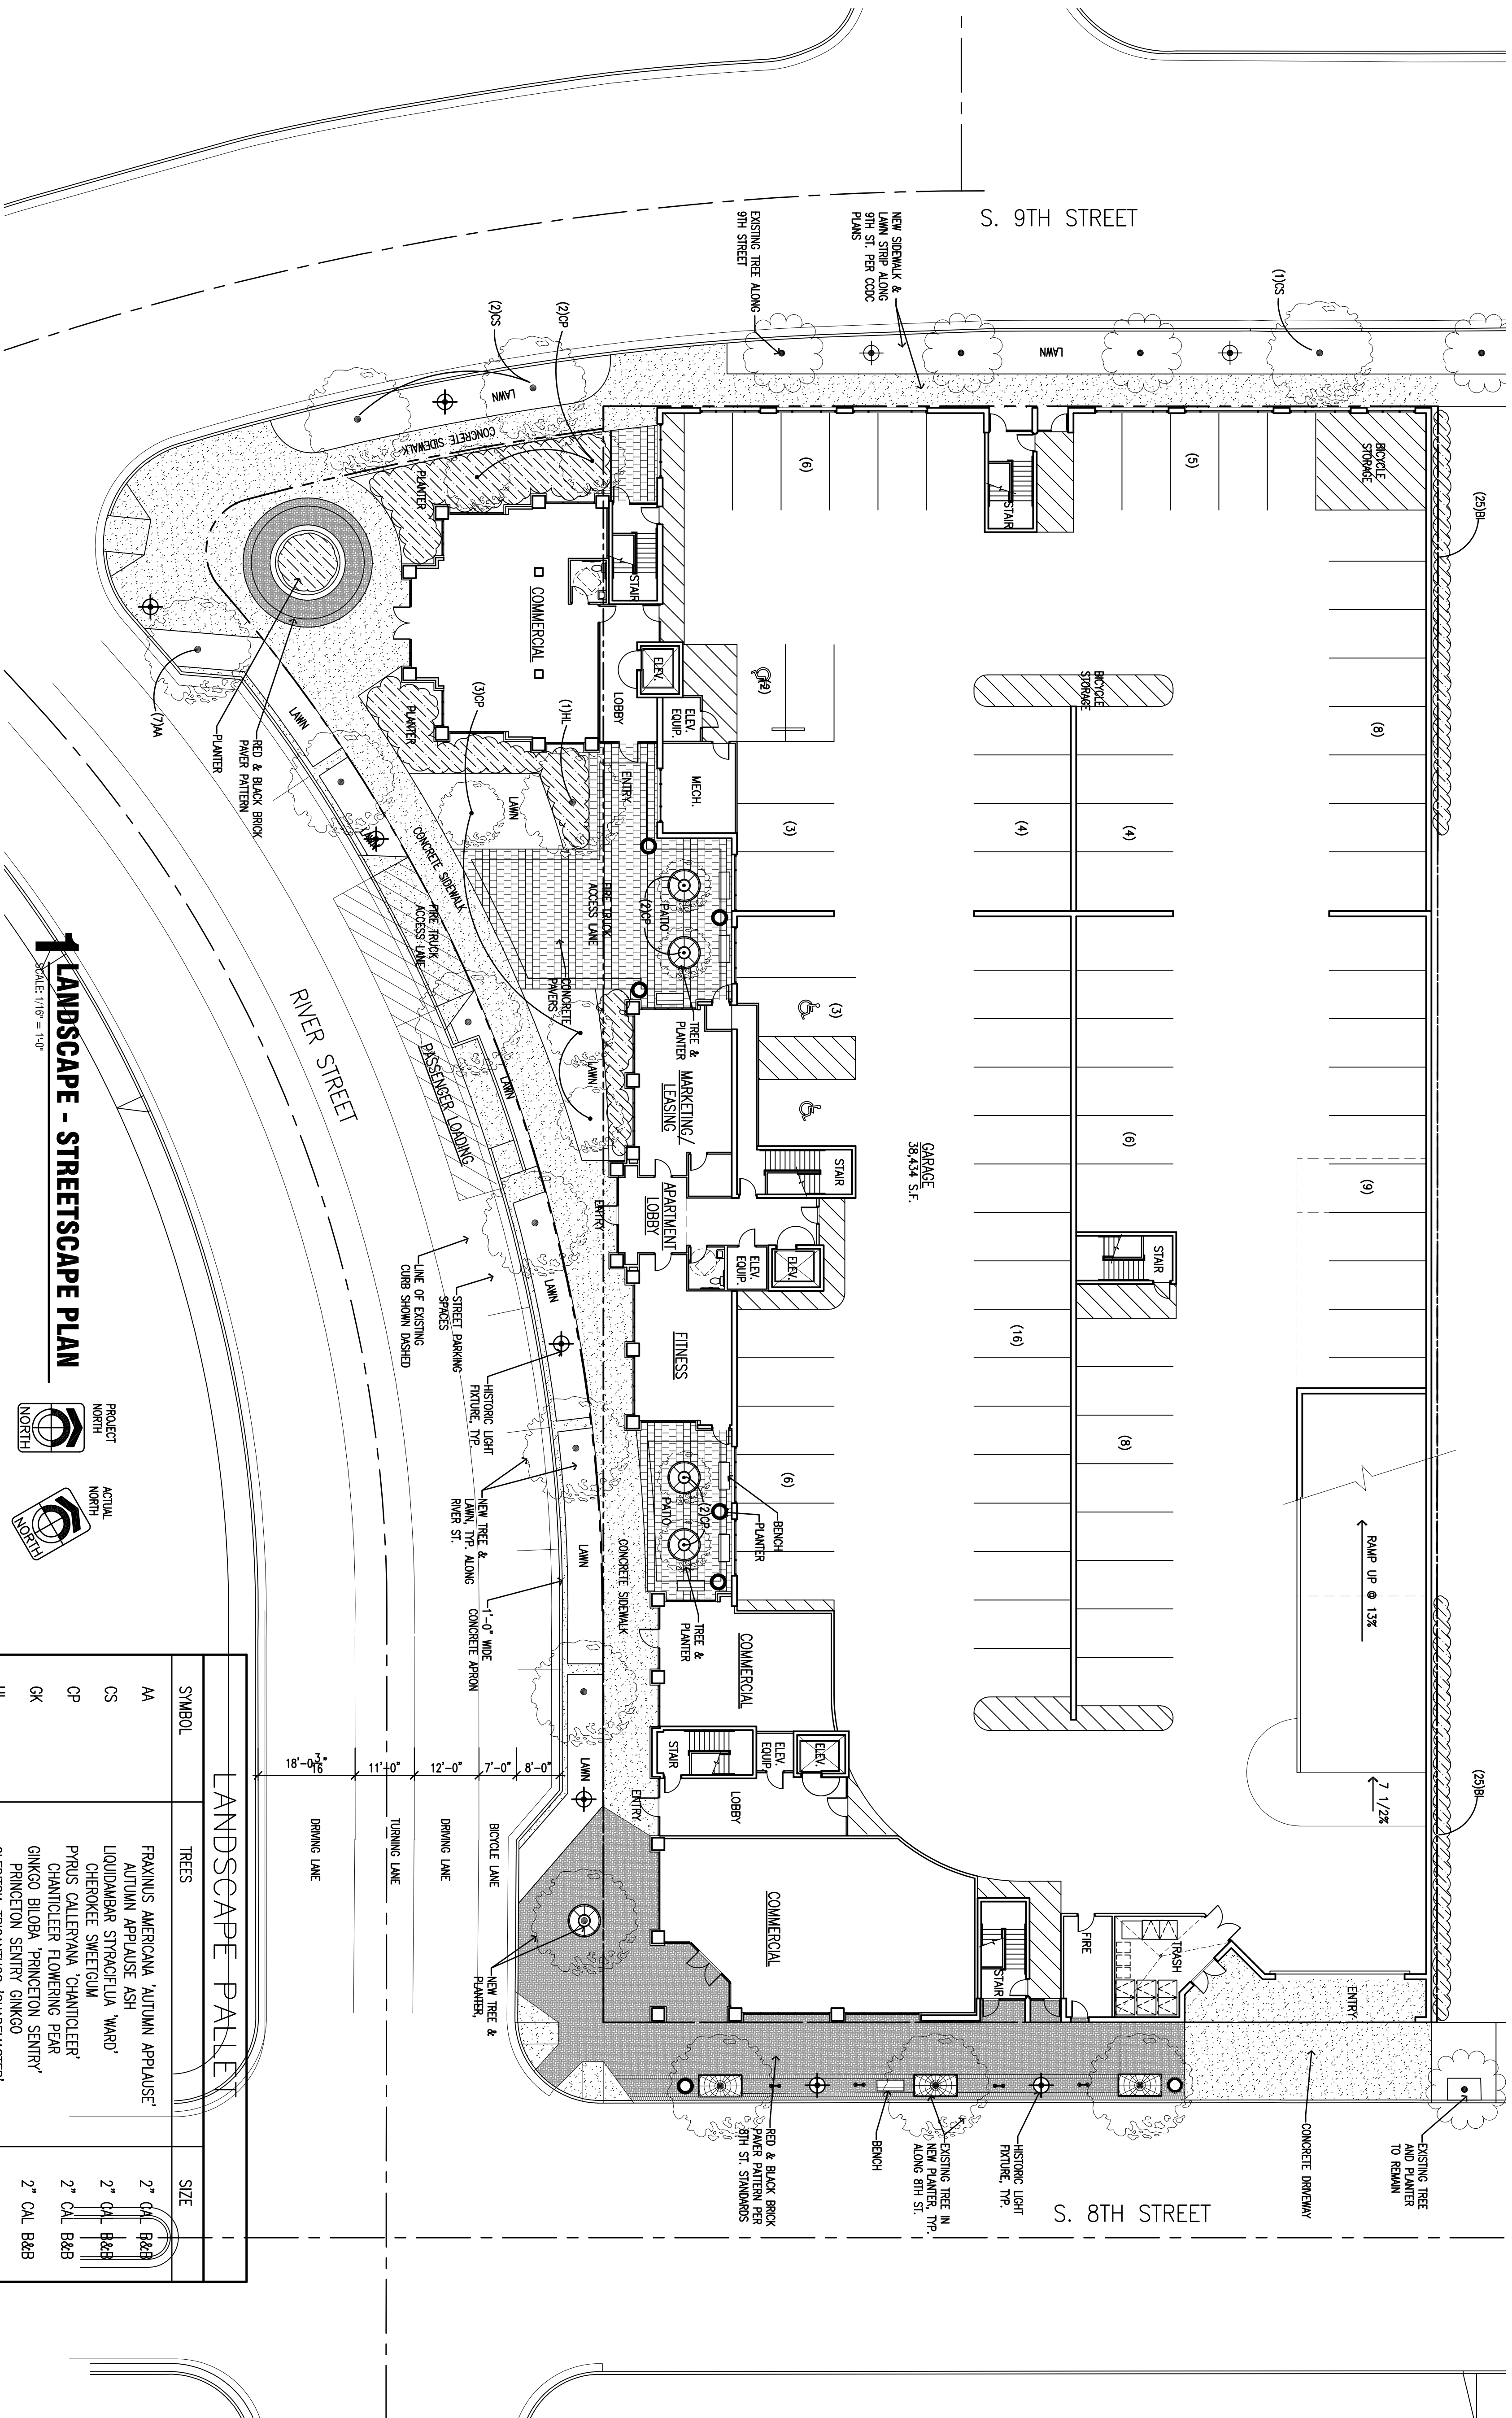
FILE NO. 10-224 A1.0
DATE FEBRUARY 28, 2012
DRAWN JP

REVISIONS

SHEE

A1.0

LANDSCAPE PLAN

[illegible]