


SOUTH ELEVATION
1/16" = 1'

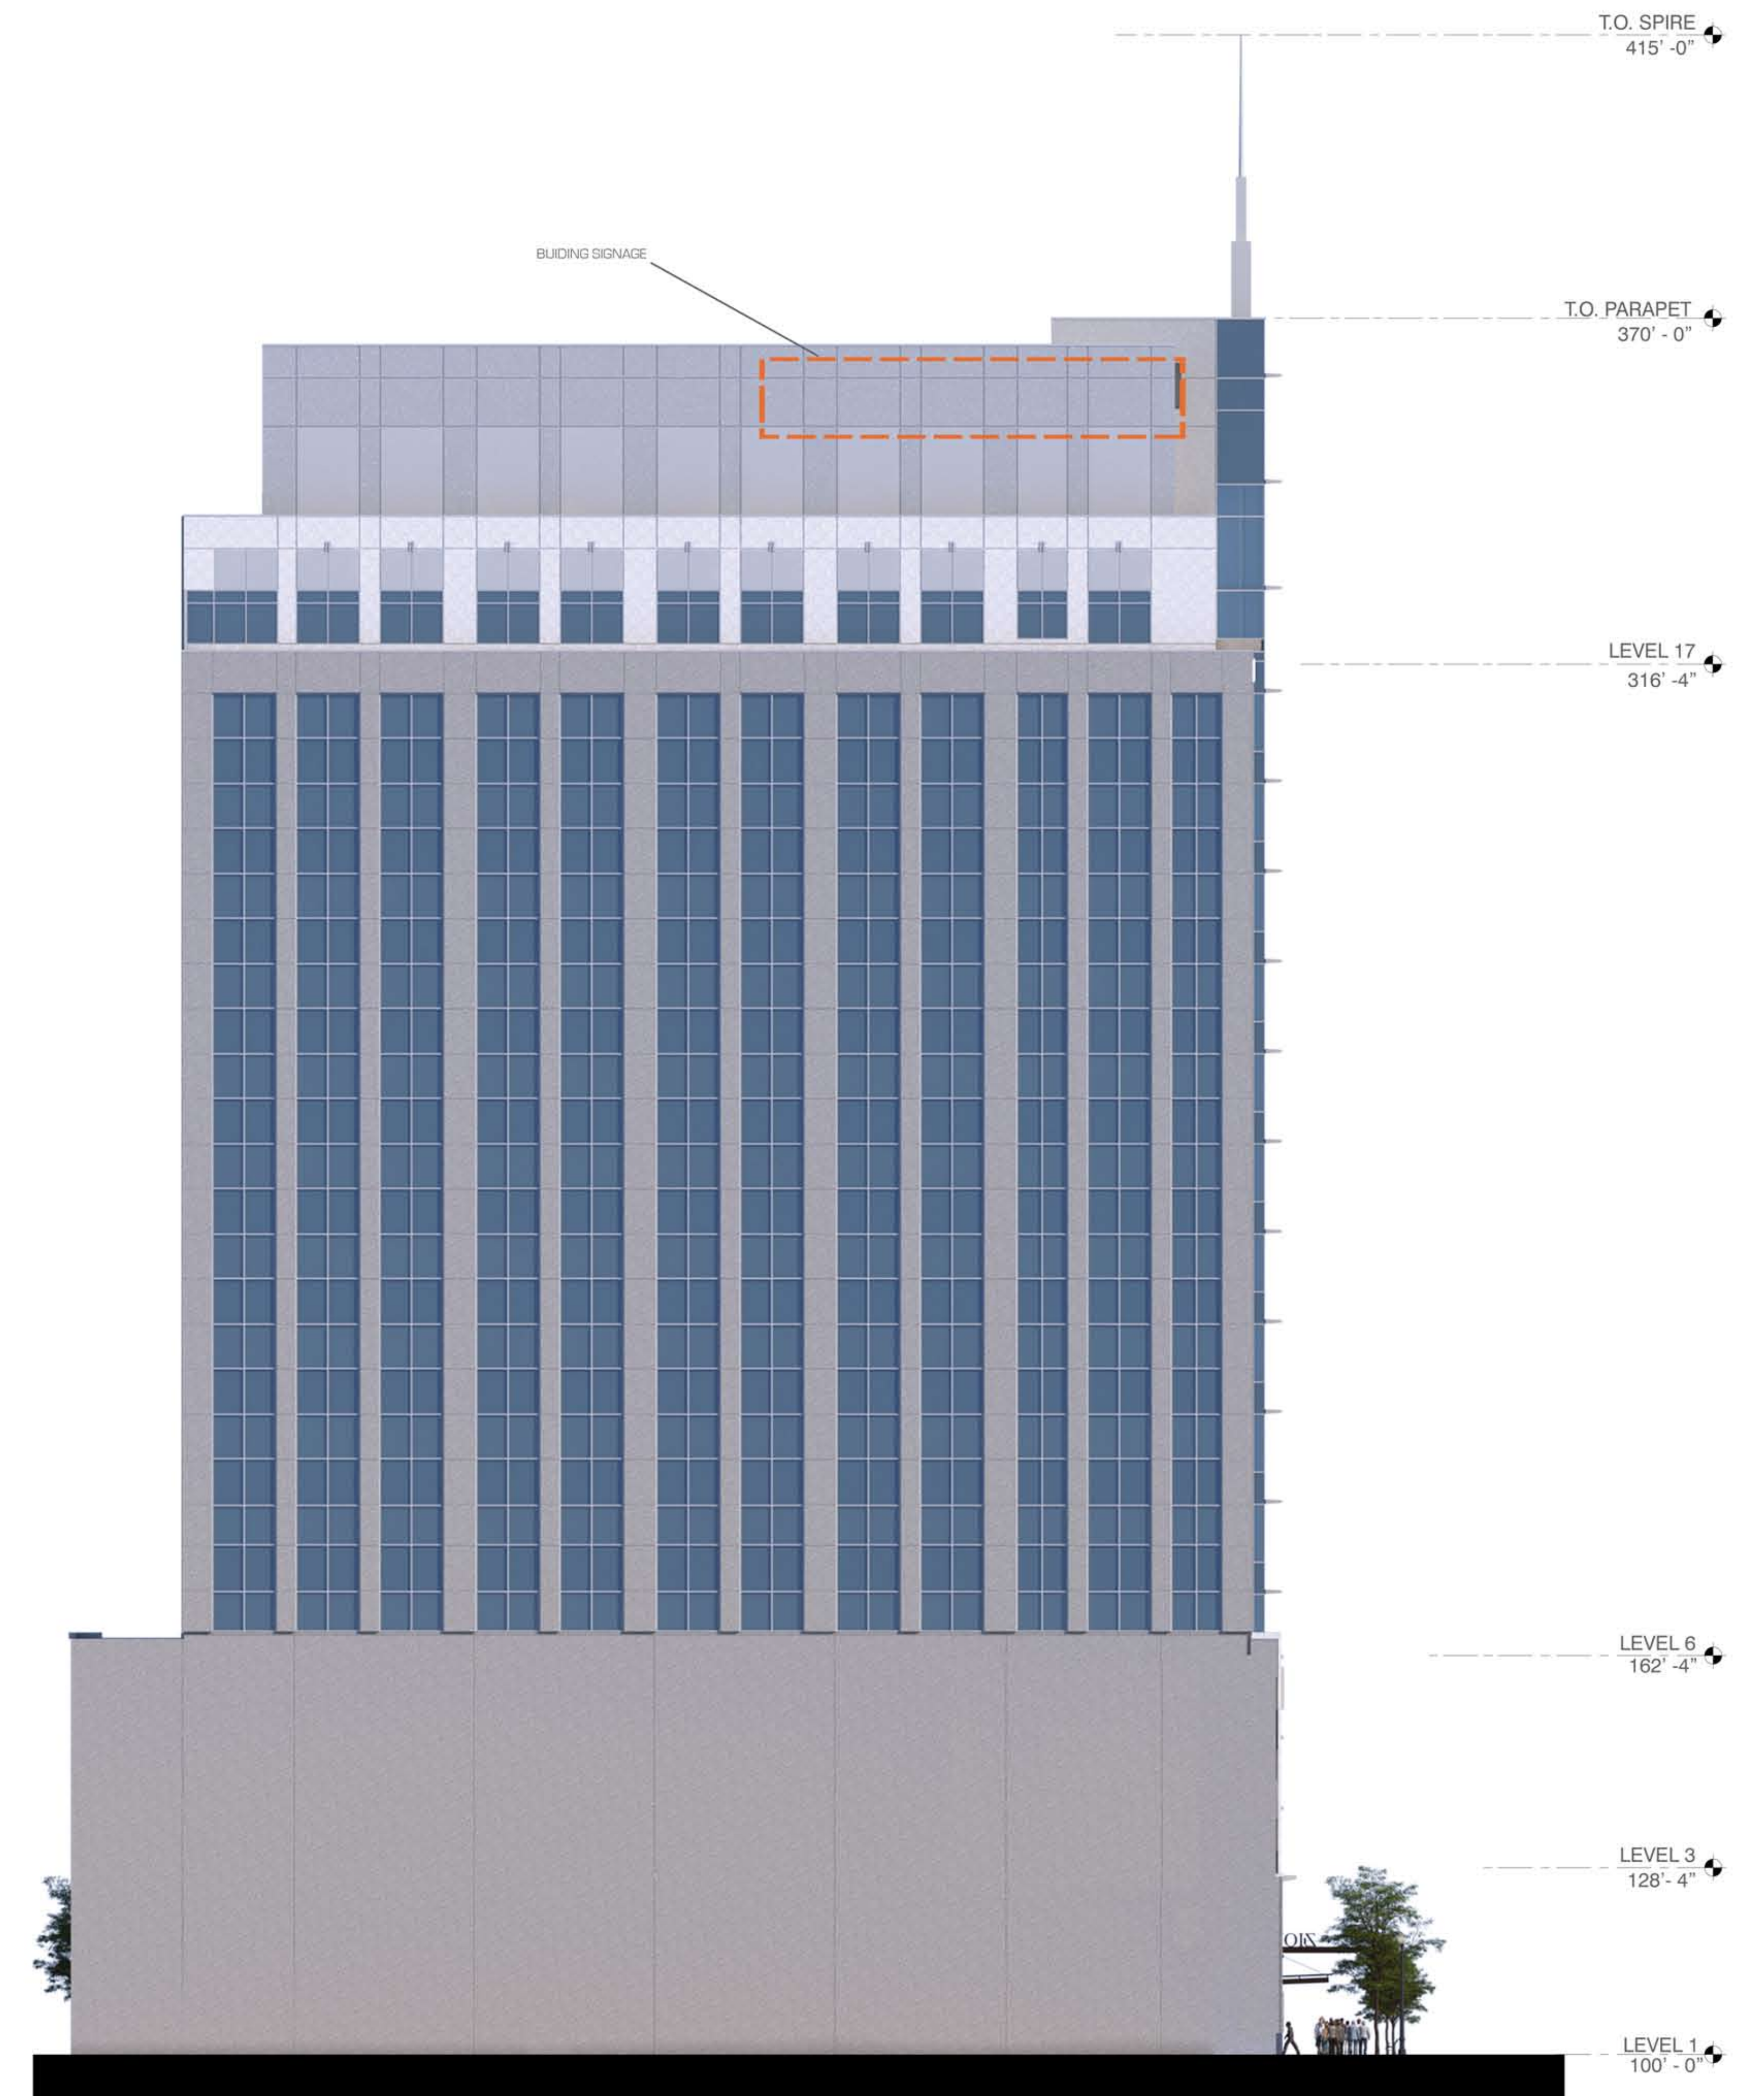

WEST ELEVATION
1/16" = 1'