


PRELIMINARY PLAT FOR  
*BARBER MILL ESTATES*

A PARCEL OF LAND LOCATED IN THE SE 1/4 OF SECTION 29,  
T.3N., R.3E., B.M., CITY OF BOISE, ADA COUNTY, IDAHO  
2013

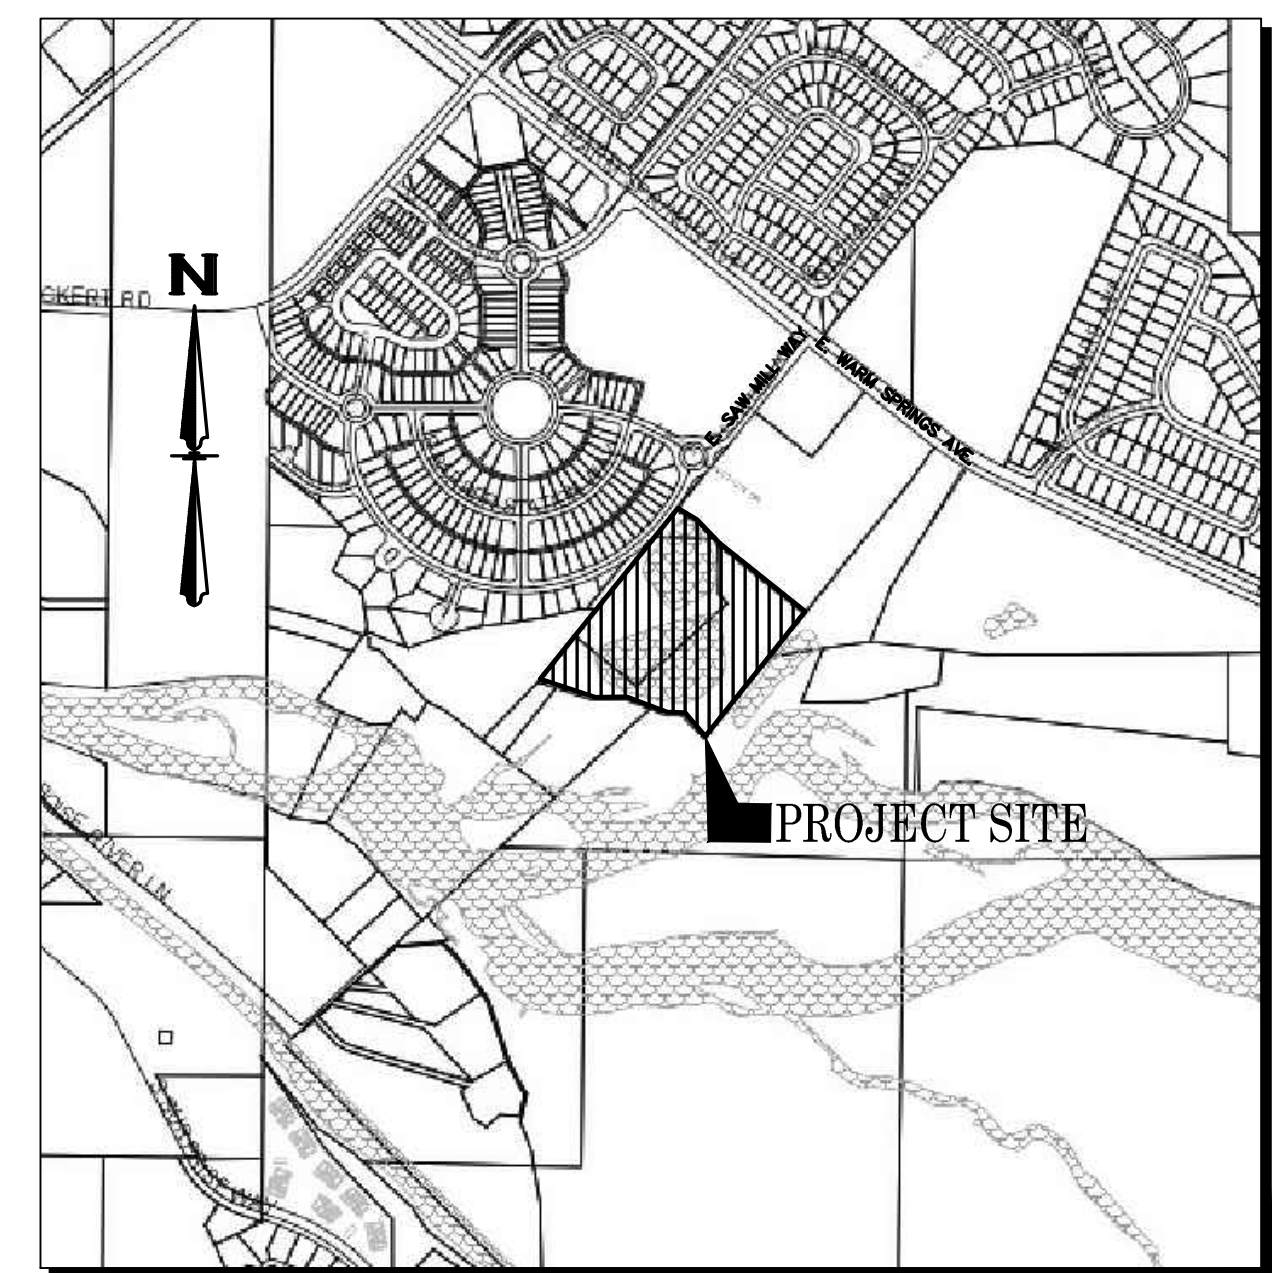

VICINITY MAP  
1"= 800'

Revisions

| Date | Description |
|------|-------------|
| 1    |             |
| 2    |             |
| 3    |             |
| 4    |             |




THIS DOCUMENT AND THE IDEAS AND DESIGNS HEREIN ARE THE PROPERTY OF ROCK SOLID CIVIL LLC AND IS NOT TO BE USED IN WHOLE OR PART FOR ANY OTHER PROJECT WITHOUT THE EXPRESS WRITTEN AUTHORIZATION OF ROCK SOLID CIVIL LLC.

BARBER MILL ESTATES

PRELIMINARY PLAT

Project Name

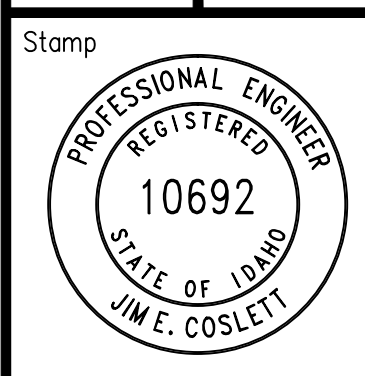

Project No. RSC-1303



Drawn By: RLC

Date: June 26, 2013

Sheet No.

PP1

1 of 1

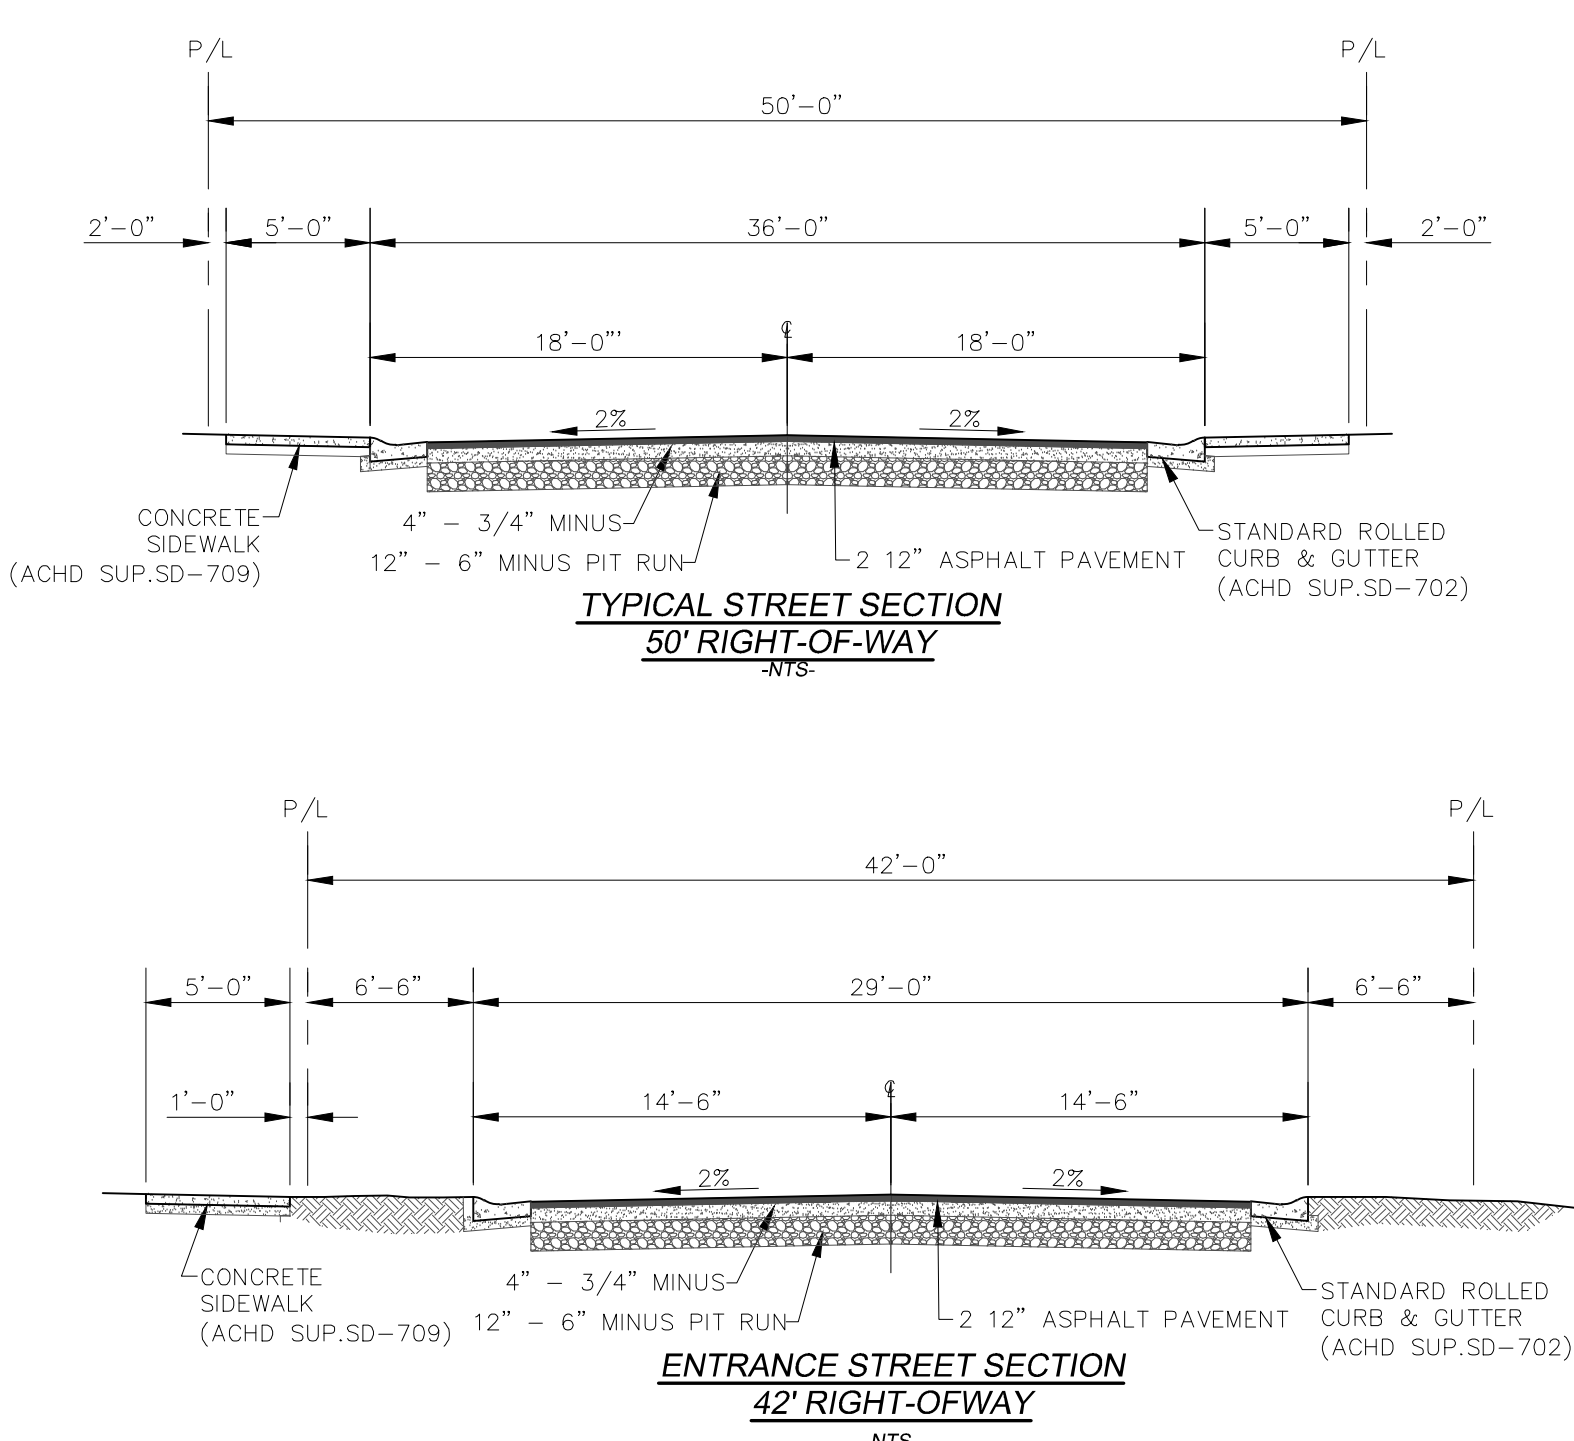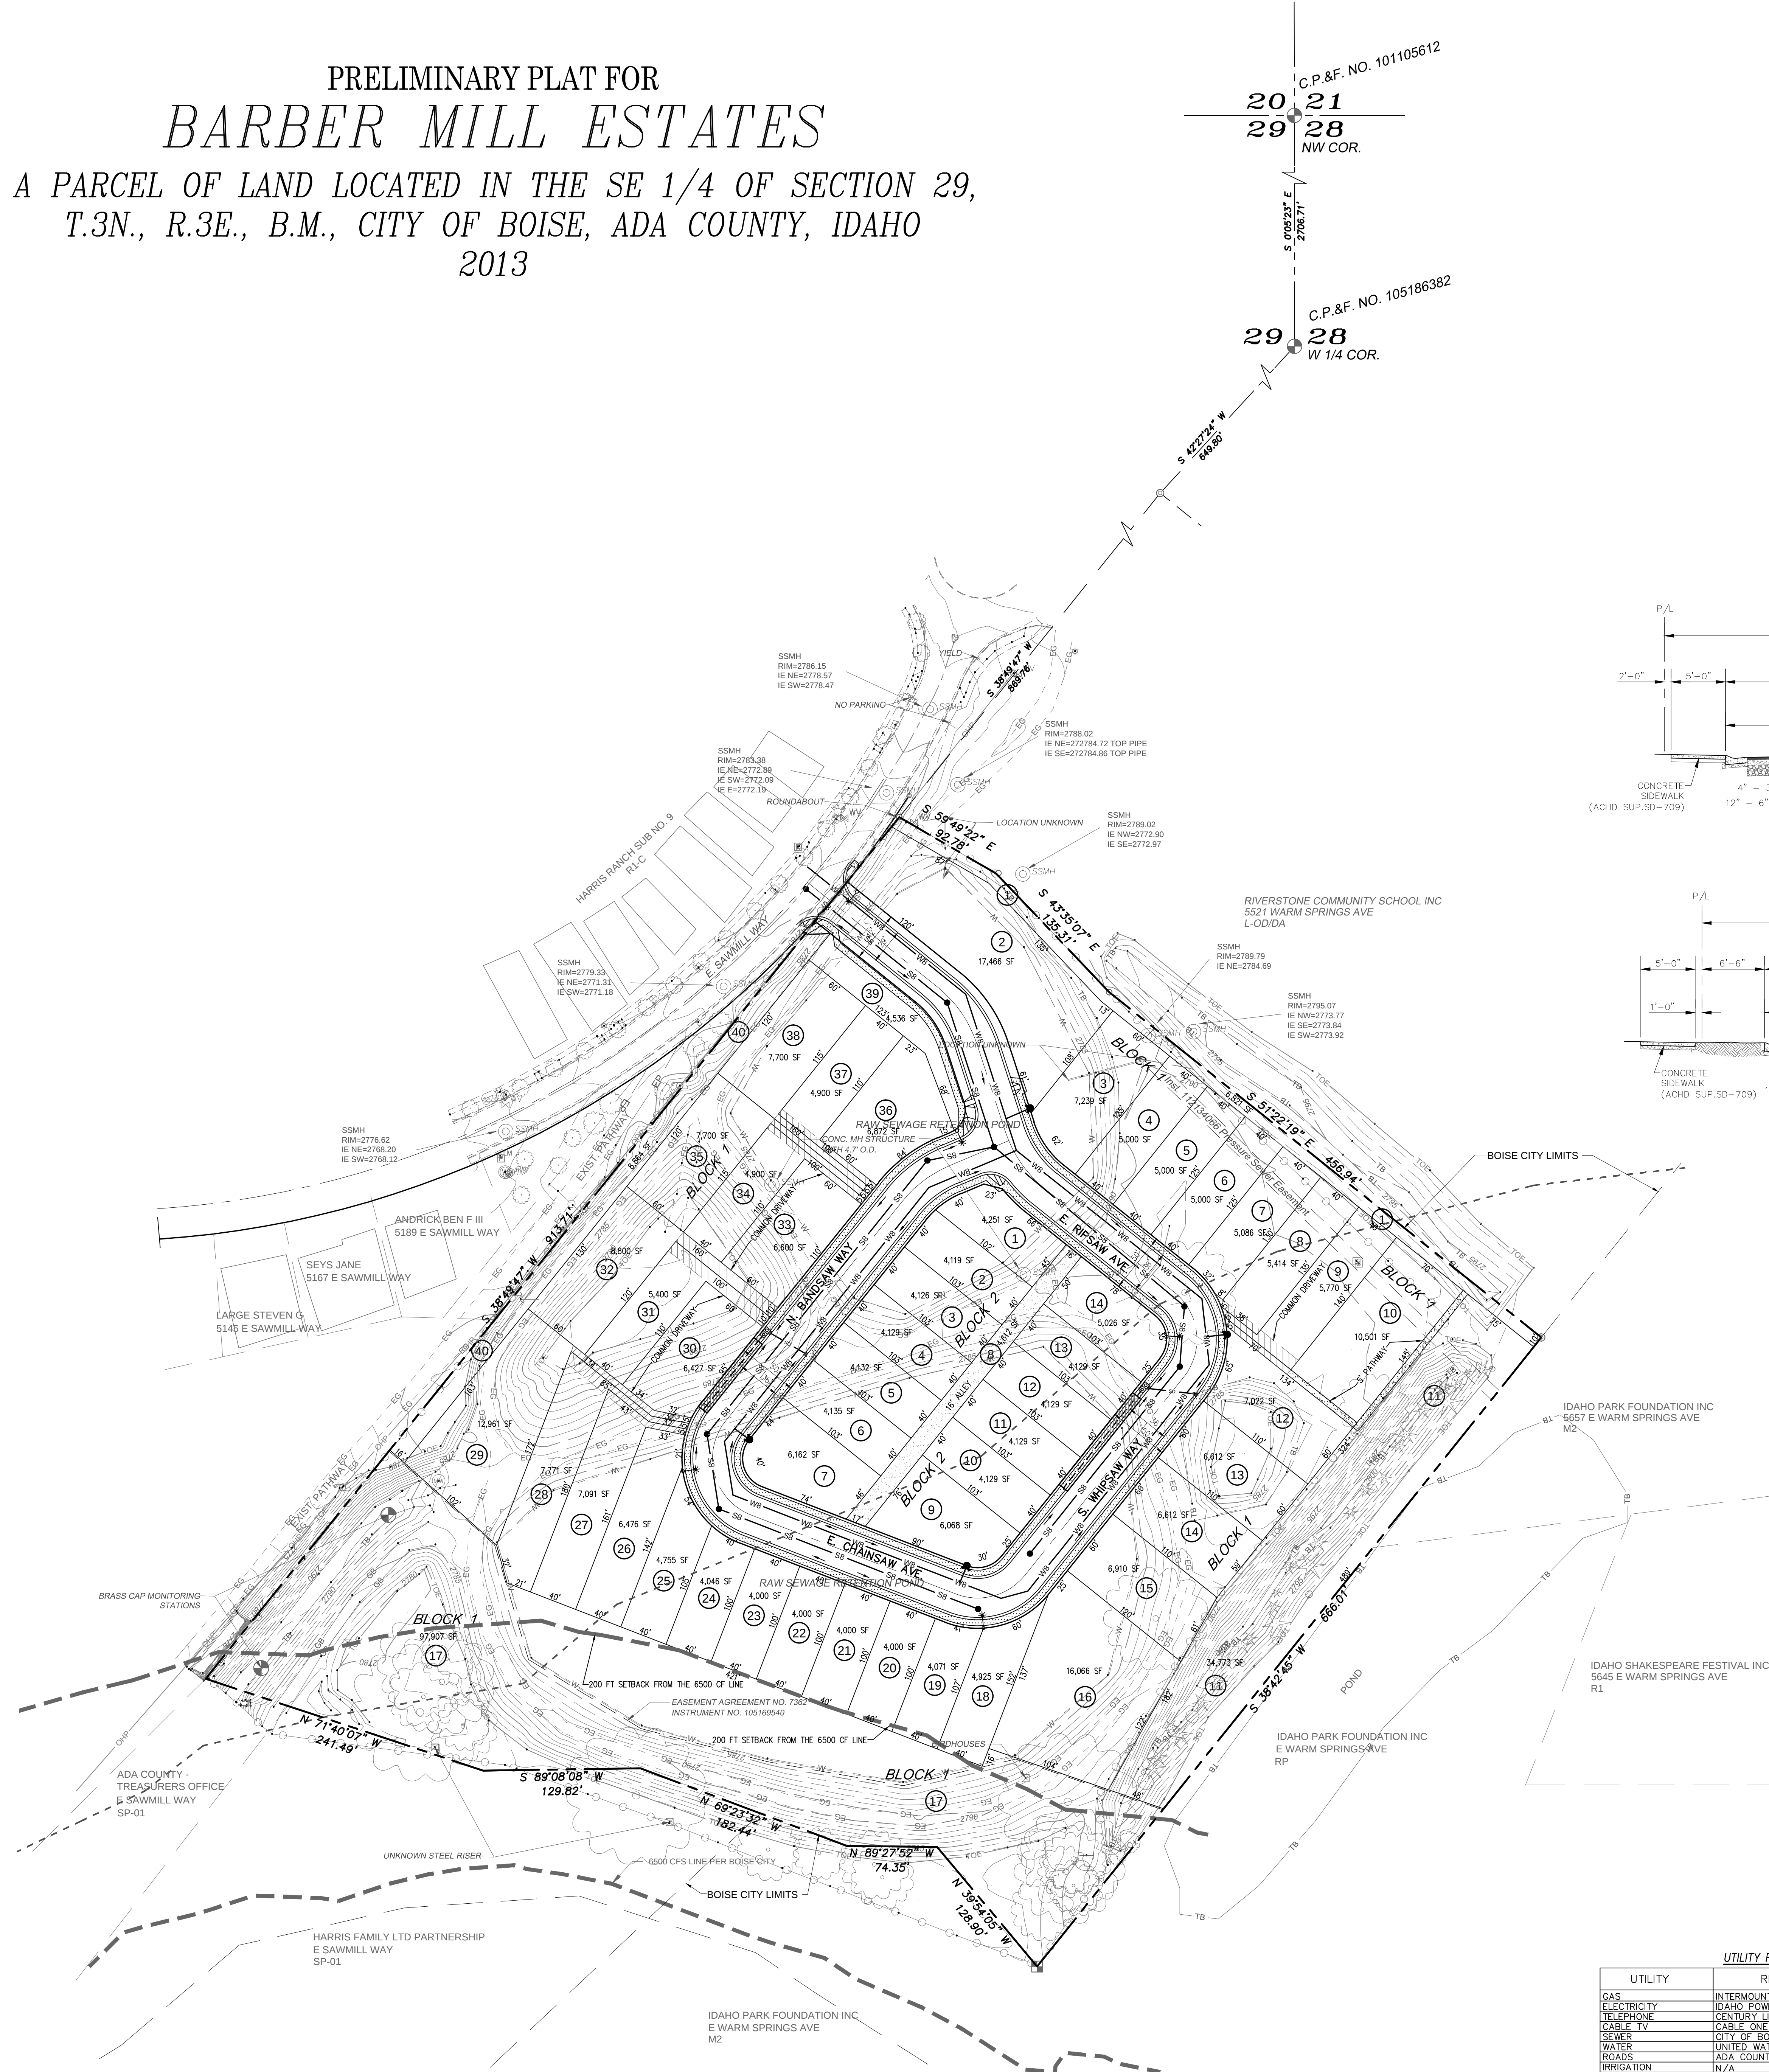

- GENERAL LEGEND**
- BOUNDARY LINE
  - RIGHT-OF-WAY LINE
  - LOT LINE
  - EASEMENT LINE
  - CENTERLINE
  - CURB & GUTTER
  - SEWER LINE
  - WATER LINE
  - PRESSURE IRRIGATION
  - GRAVITY IRRIGATION
  - LOT/BLOCK NUMBER
  - STREET LIGHT
  - FIRE HYDRANT
  - DRAINAGE FLOW DIRECTION
  - SECTION LINE
  - 100 YEAR FLOODPLAIN
  - EXISTING CURB, GUTTER & SIDEWALK
  - EXISTING LOT LINE
  - EXISTING SEWER
  - EXISTING WATER LINE
  - EXISTING EDGE OF PAVEMENT
  - EXISTING EDGE OF GRAVEL ROAD
  - EXISTING FENCE LINE
  - EXISTING TOP BANK OF DITCH
  - EXISTING GROUND CONTOUR
  - EXISTING TREE
  - FOUND BRASS CAP
  - FOUND 5/8" IRON PIN
  - FOUND 1/2" IRON PIN

- DEVELOPMENT FEATURES:**
- TOTAL ACRES.....12.0 ACRES
  - TOTAL LOTS.....57
  - BUILDABLE LOTS.....47
  - COMMON LOTS/ACRE.....7/4.0 ACRES/33.3%
  - DENSITY DU/ACRES.....3.9 UNITS/ACRE
  - EXISTING ZONING.....RP (ADA COUNTY)
  - PROPOSED ZONING.....R1B
  - MINIMUM RESIDENTIAL LOT SIZE.....4,000 sq.ft.
  - AVERAGE RESIDENTIAL LOT SIZE.....5,500 sq.ft.

- NOTES:**
- SANITARY SEWER MAINS SHALL BE 8" DIAMETER UNLESS OTHERWISE SHOWN.
  - WATER MAINS SHALL BE 8" DIAMETER UNLESS OTHERWISE SHOWN.
  - SURFACE STORM WATER DRAINAGE SHALL BE DIRECTED TO STORM DRAIN INFILTRATION TRENCHES AND RETAINED ON SITE.
  - THIS SUBDIVISION IS SUBJECT TO COMPLIANCE WITH THE IDAHO CODE SECTION 31-3805 CONCERNING IRRIGATION WATER.
  - ALL LOTS ARE TO BE DESIGNATED SINGLE FAMILY RESIDENTIAL EXCEPT: LOTS 1, 2, 11, 17, 39, & 40. BLOCK 1 AND LOT 8, BLOCK 2 WHICH ARE DESIGNATED COMMON LOTS AND ARE TO BE OWNED AND MAINTAINED BY THE HOME OWNERS ASSOCIATION.
  - NO IRRIGATION WATER WILL BE SUPPLIED TO THIS PROPERTY.
  - A PORTION OF THIS PROJECT IS LOCATED WITHIN THE 100 YEAR FLOODPLAIN, (ZONE "A"). MAXIMUM BASE FLOOD ELEVATION IS 2384.2. HOUSE FINISH FLOOR ELEVATIONS WILL BE SET A MINIMUM OF 1' ABOVE BFE.

|   |   |
|---|---|
| <b>OWNER</b><br>DAVID C. TRIPLETT<br>207 W. MAIN ST.<br>EMMETT, ID 83617<br>(208) 398-8104           | <b>DEVELOPER</b><br>C13, LLC<br>P.O. BOX 1810<br>EAGLE, ID 83616                                                                       |
| <b>SURVEYOR</b><br>SAWTOOTH LAND SURVEY LLC<br>207 W. MAIN ST.<br>EMMETT, ID 83617<br>(208) 398-8104 | <b>CIVIL ENGINEER</b><br>JIM E. COSLETT, P.E.<br>ROCK SOLID CIVIL LLC<br>181 E. 50TH STREET<br>GARDEN CITY, ID 83714<br>(208) 342-3277 |

| UTILITY     | REPRESENTATIVES             | PHONE          |
|-------------|-----------------------------|----------------|
| GAS         | INTERMOUNTAIN GAS           | (208) 377-6835 |
| ELECTRICITY | IDAHO POWER                 | (208) 386-6330 |
| TELEPHONE   | CENTURY LINK                | 1-877-290-5458 |
| CABLE TV    | CABLE ONE                   | (208) 378-6288 |
| SEWER       | CITY OF BOISE               | (208) 384-3800 |
| WATER       | UNITED WATER OF IDAHO       | (208) 362-7200 |
| ROADS       | ADA COUNTY HIGHWAY DISTRICT | (208) 387-6100 |
| IRRIGATION  | N/A                         |                |
| FIRE        | CITY OF BOISE               | (208) 576-6500 |

