


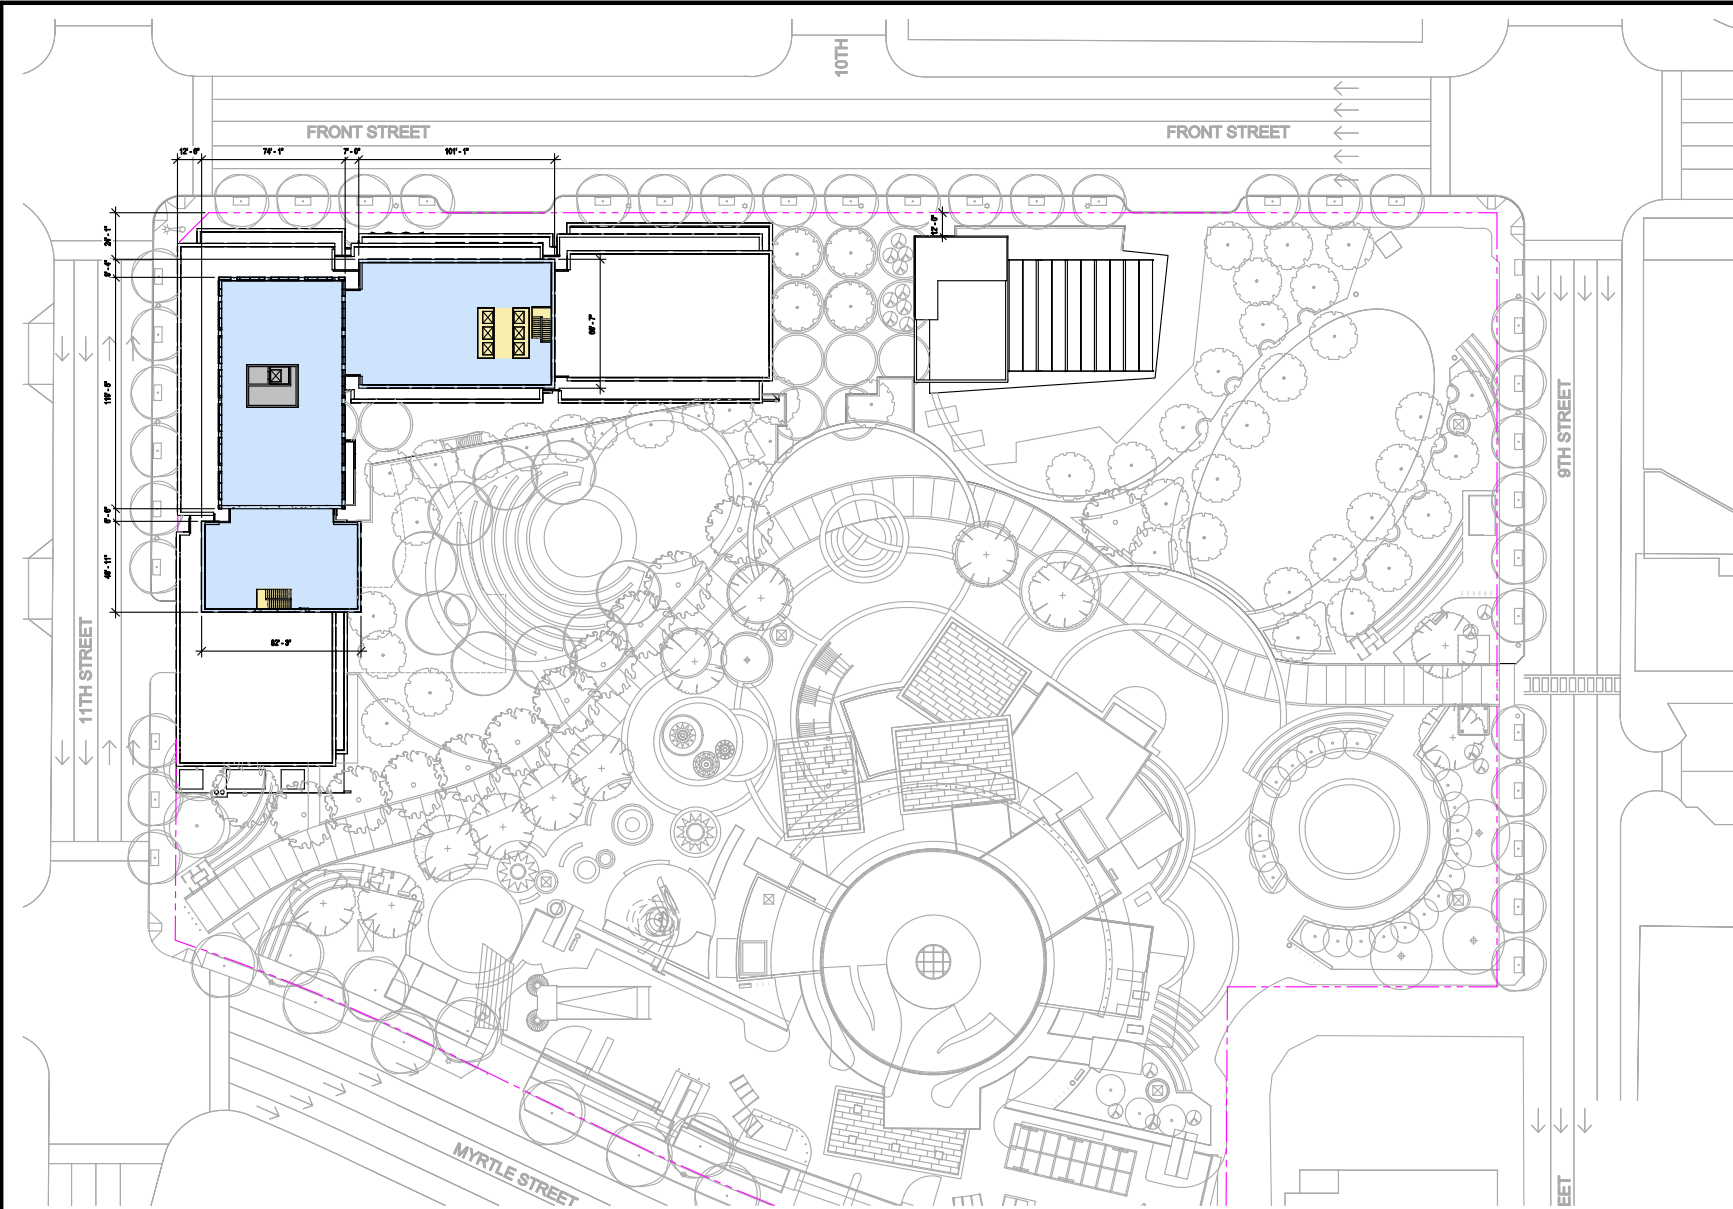

- LEGEND**
- A OUTDOOR AMPHITHEATER
 - AU AUDITORIUM
 - CC COMMERCIAL SPACE (CAFE)
 - CR COMMERCIAL SPACE (RESTAURANT)
 - D DINING
 - D.O. PASSENGER DROP OFF
 - E EXHIBIT
 - F Foyer
 - GH GREENHOUSE
 - GR GREEN ROOF
 - K KITCHEN
 - L LOBBY
 - LH LECTURE HALL
 - MR MEETING ROOMS
 - MW MECHANICAL WELL
 - O OFFICE SPACE
 - P OPEN AIR PASSAGE
 - PP PIONEER PATH
 - R RAMP TO GARAGE
 - RD ROOF DECK
 - S STORAGE
 - U UTILITY SPACE



① FLOOR PLAN - ROOF LEVEL
1/32" = 1'-0"