
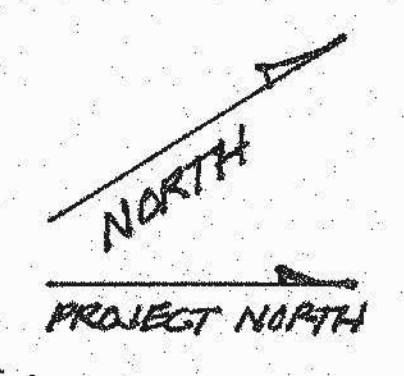
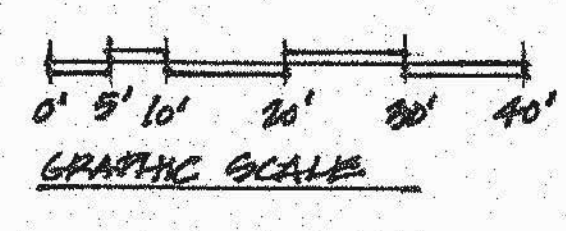


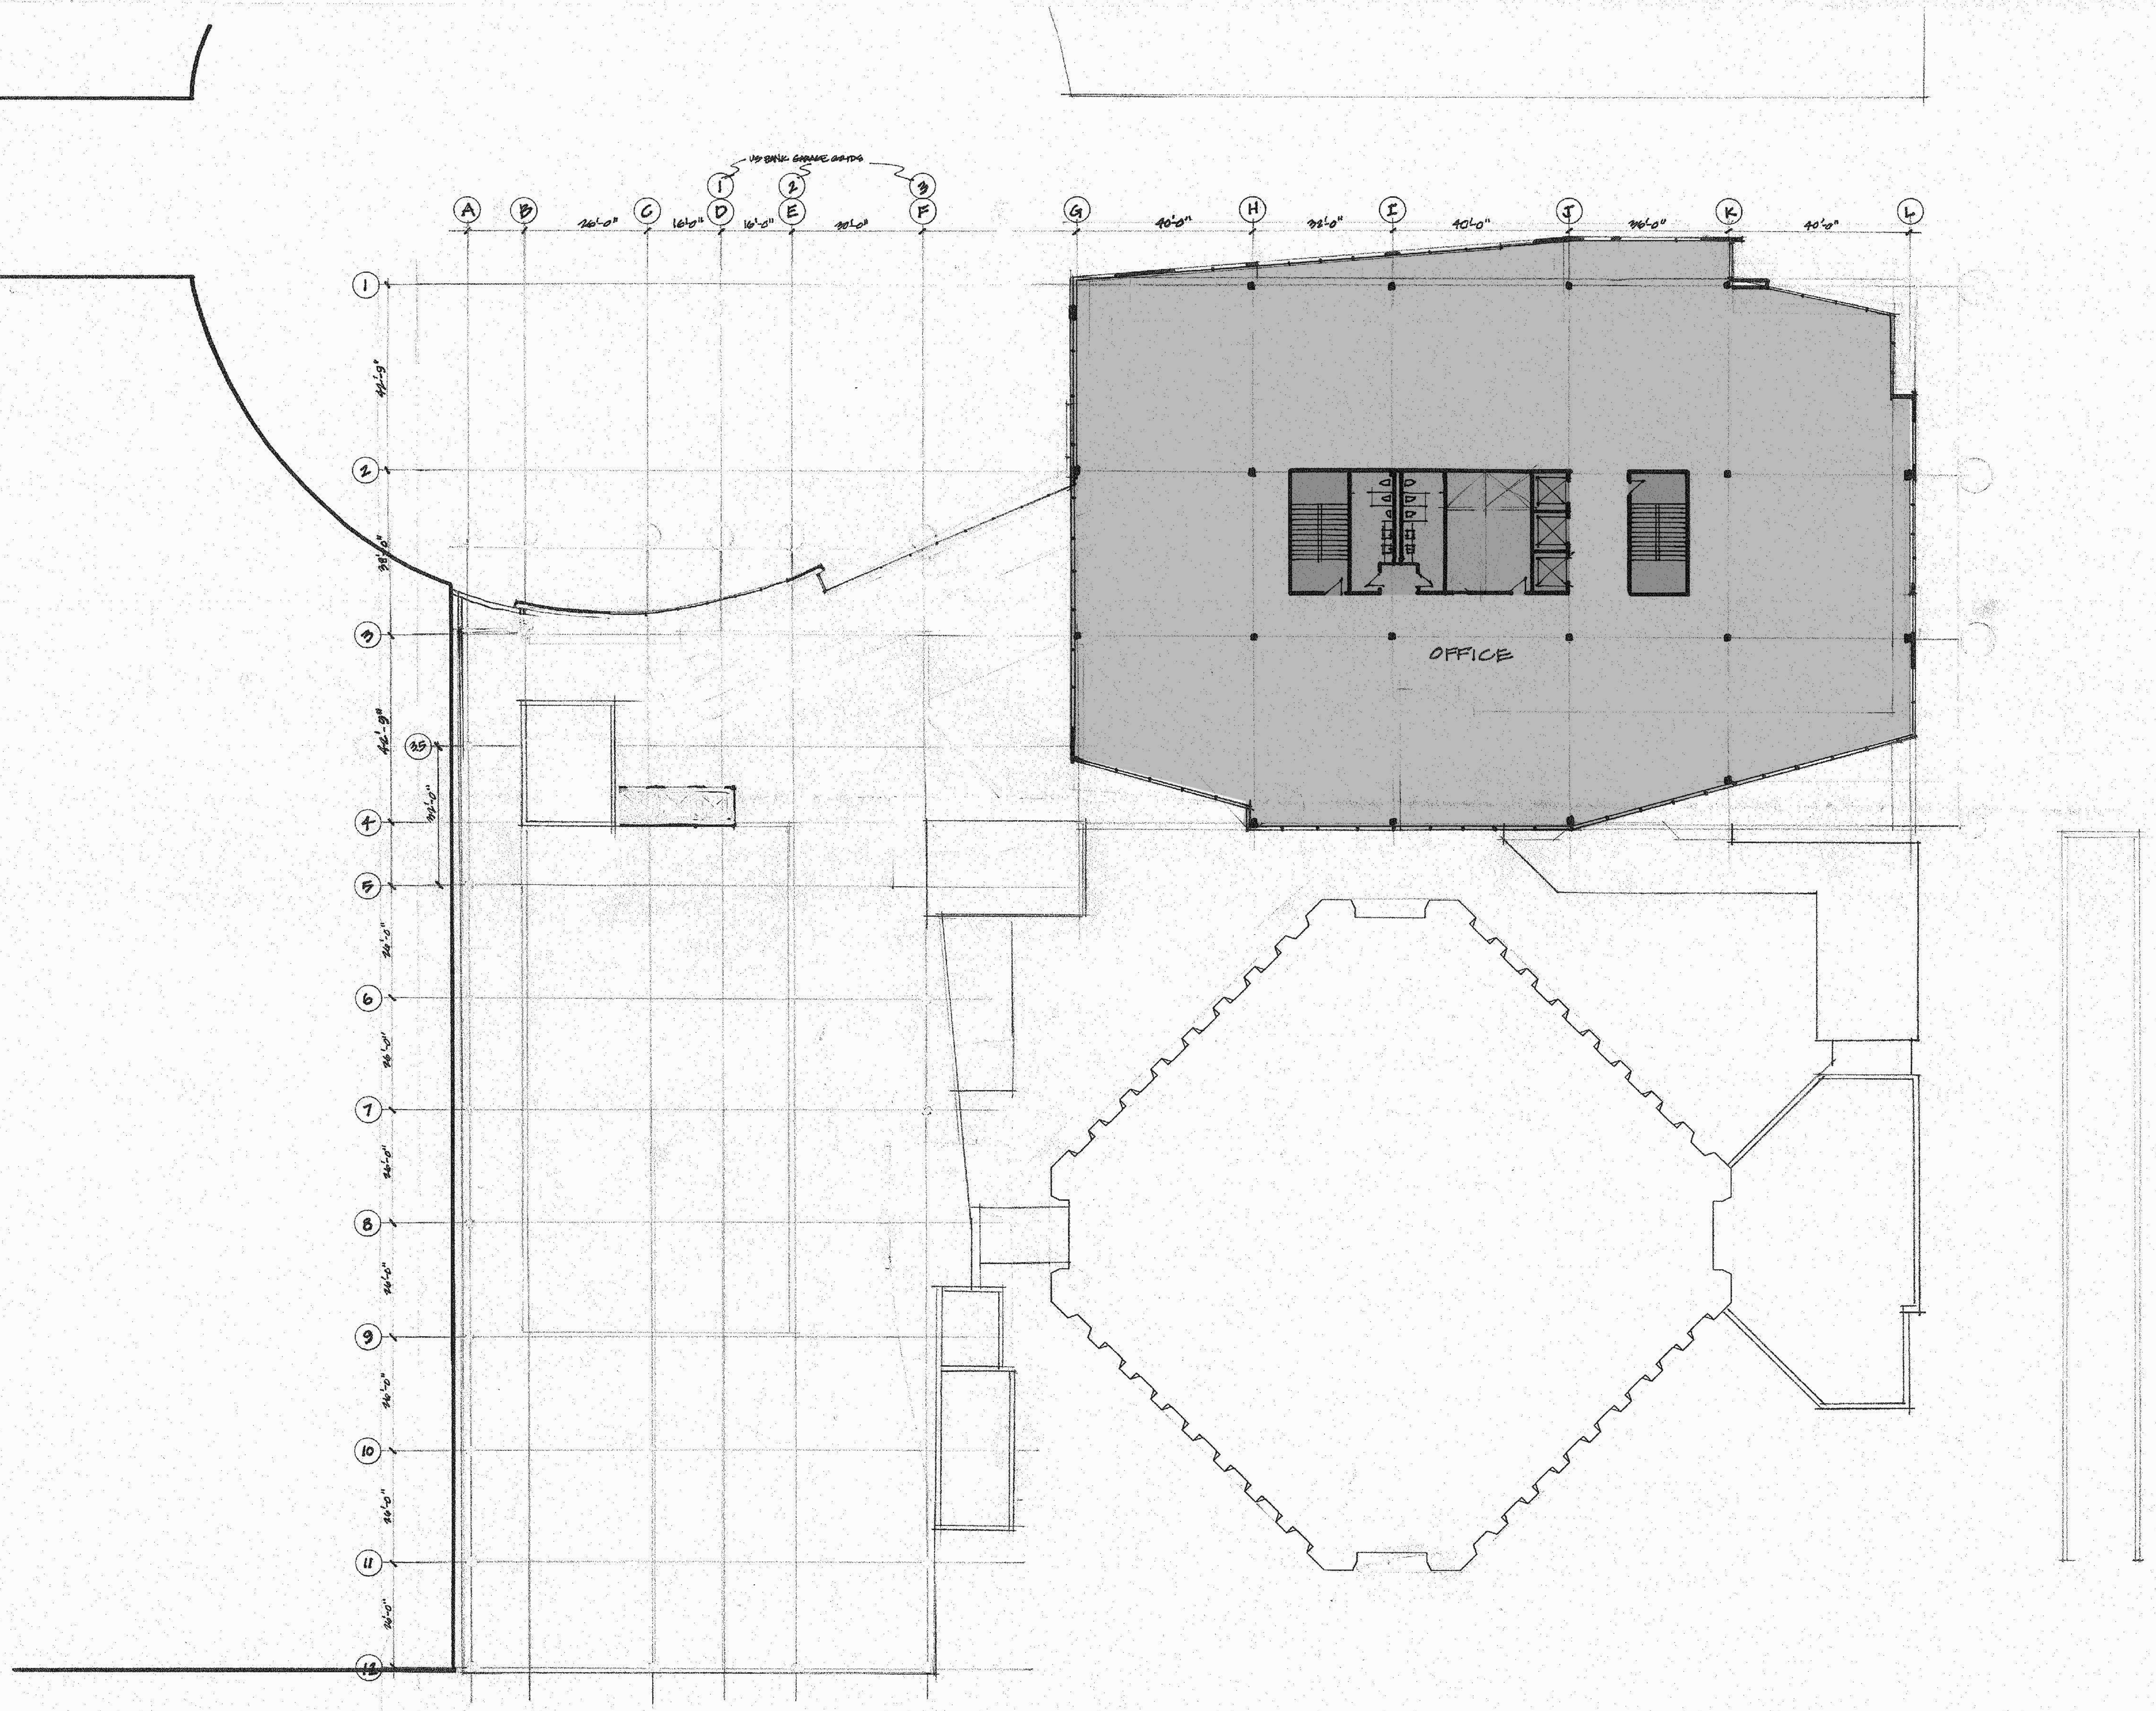

LEVEL 6

CITY CENTER PLAZA 101 SOUTH CAPITOL BLVD, BOISE, IDAHO  
SCALE 1/16" = 1' - 0" 3/11/2014 BABCOCK DESIGN GROUP