



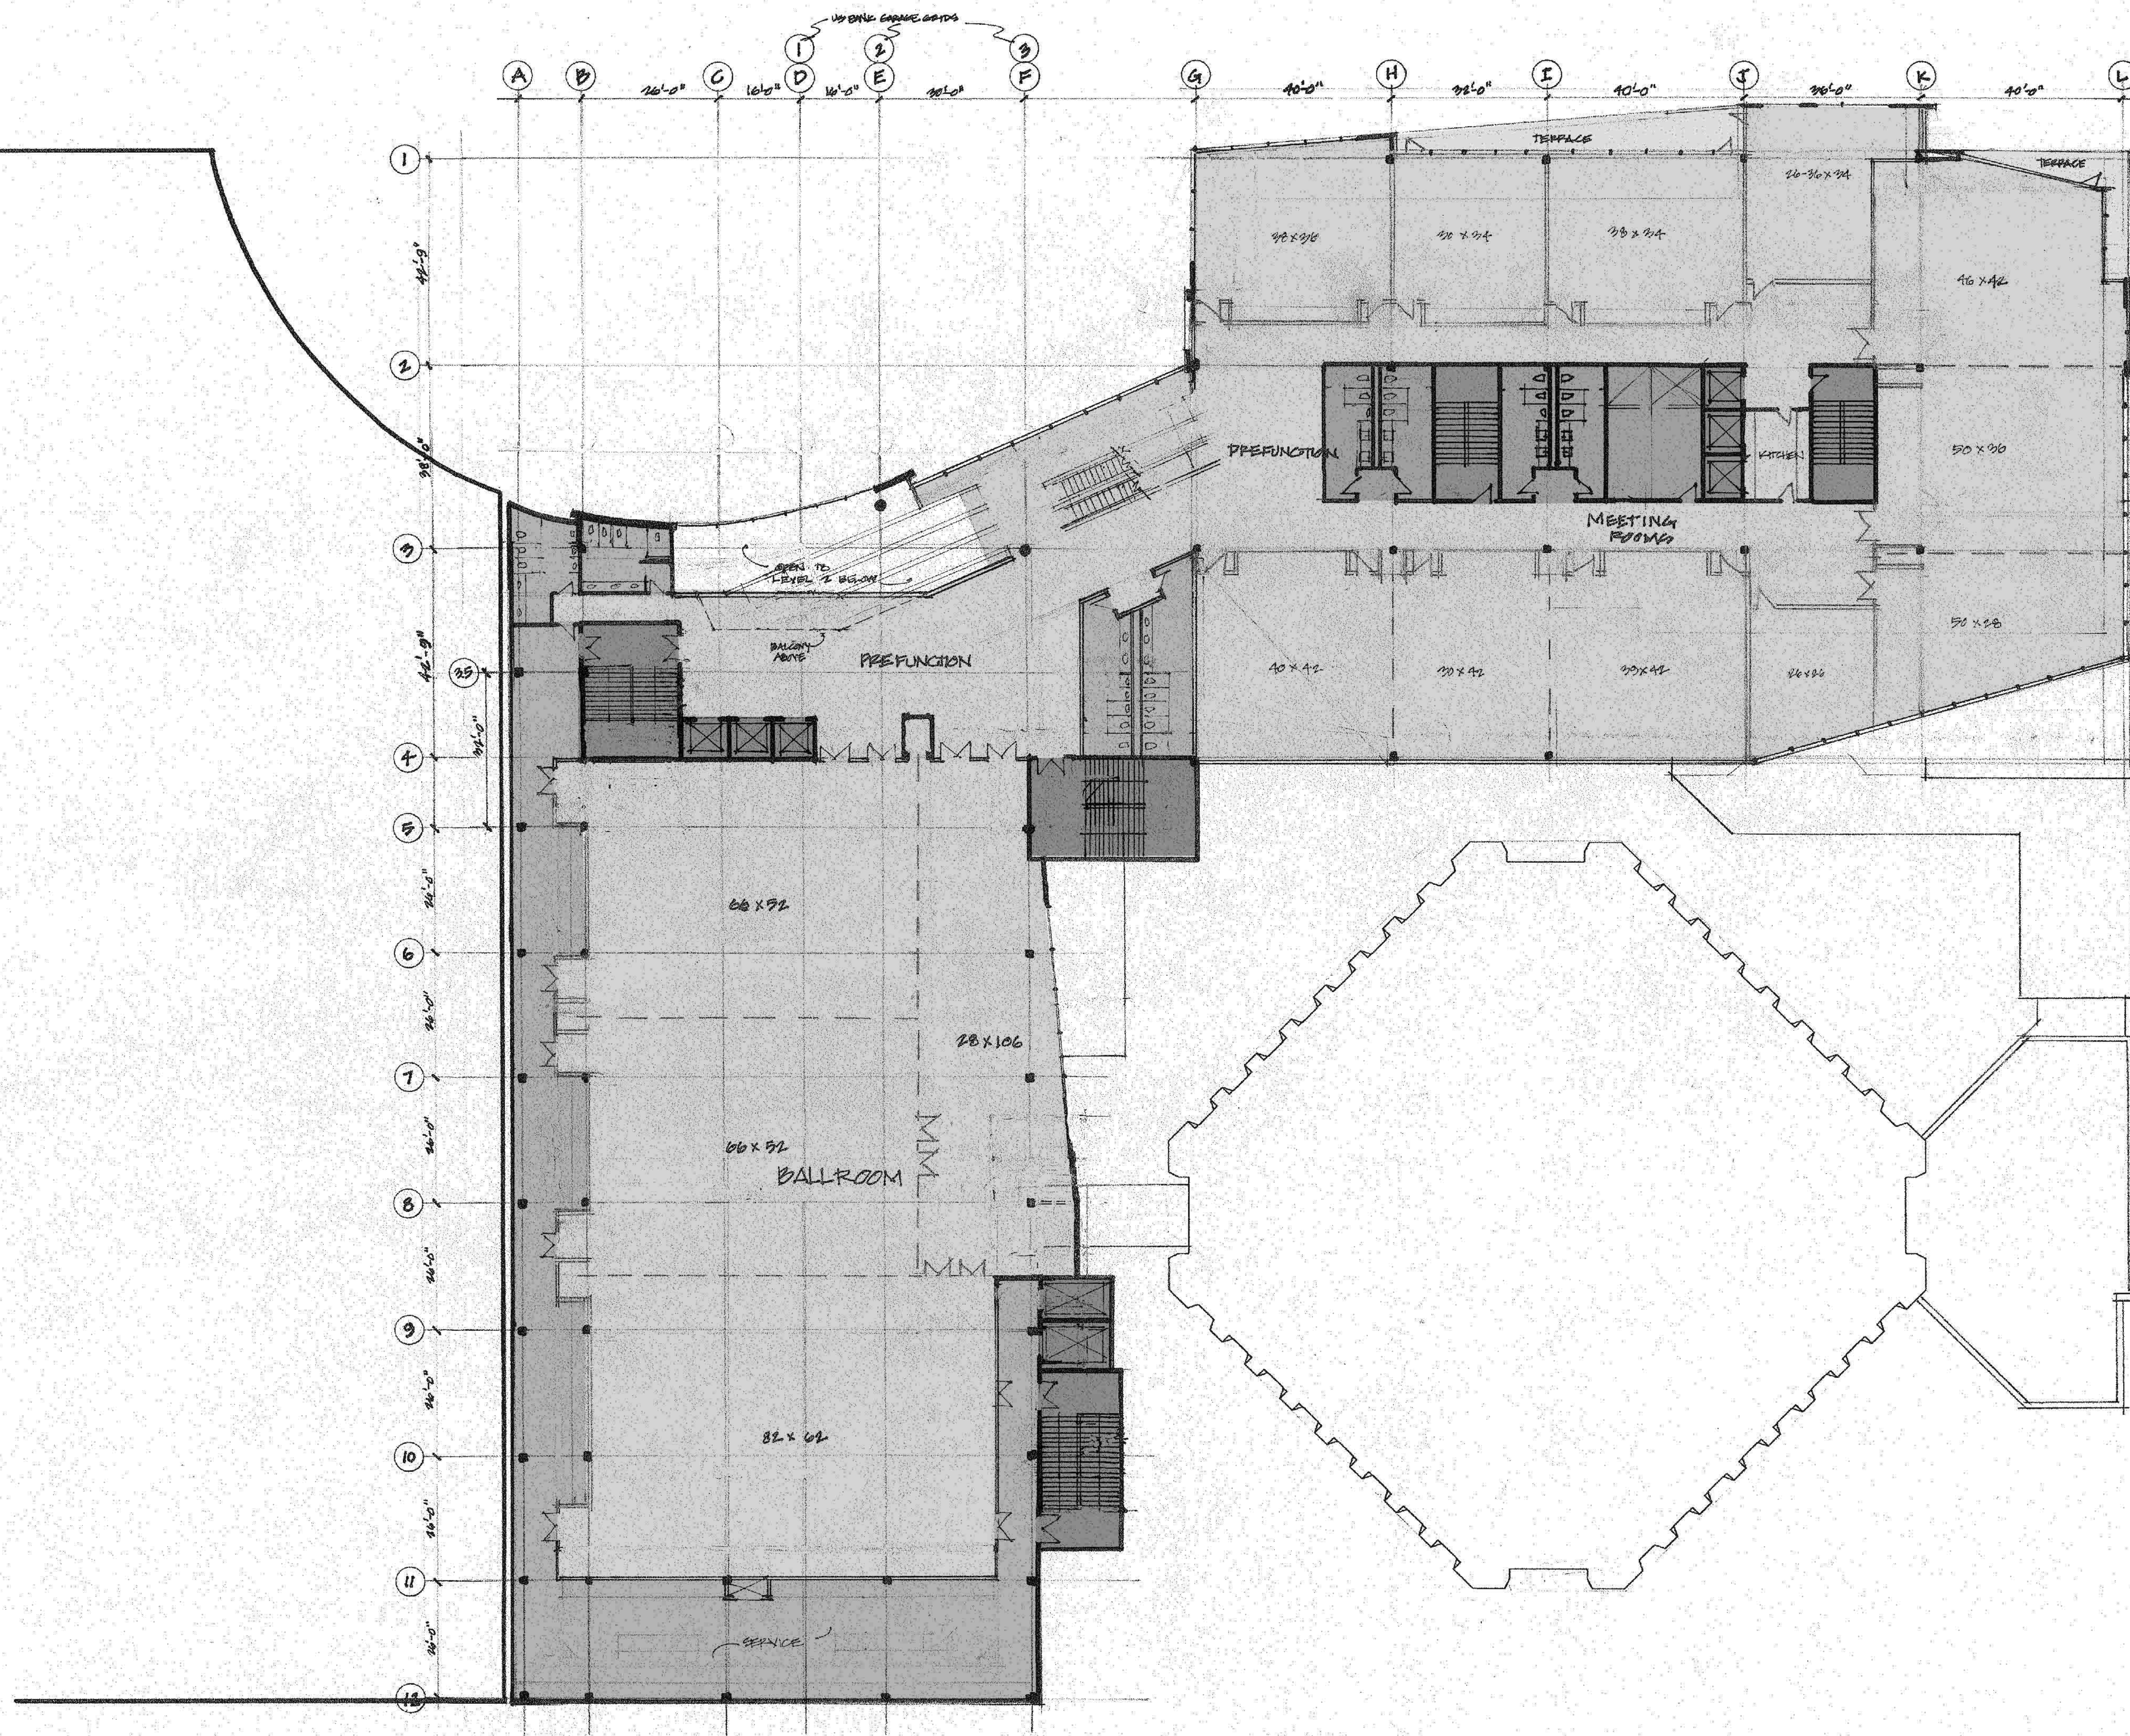

0' 5' 10' 20' 30' 40'
GRAPHIC SCALE

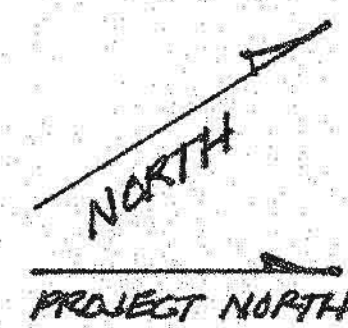

LEVEL 4

CITY CENTER PLAZA 101 SOUTH CAPITOL BLVD, BOISE, IDAHO
SCALE 1/16" = 1' - 0" 3/11/2014 BABCOCK DESIGN GROUP