


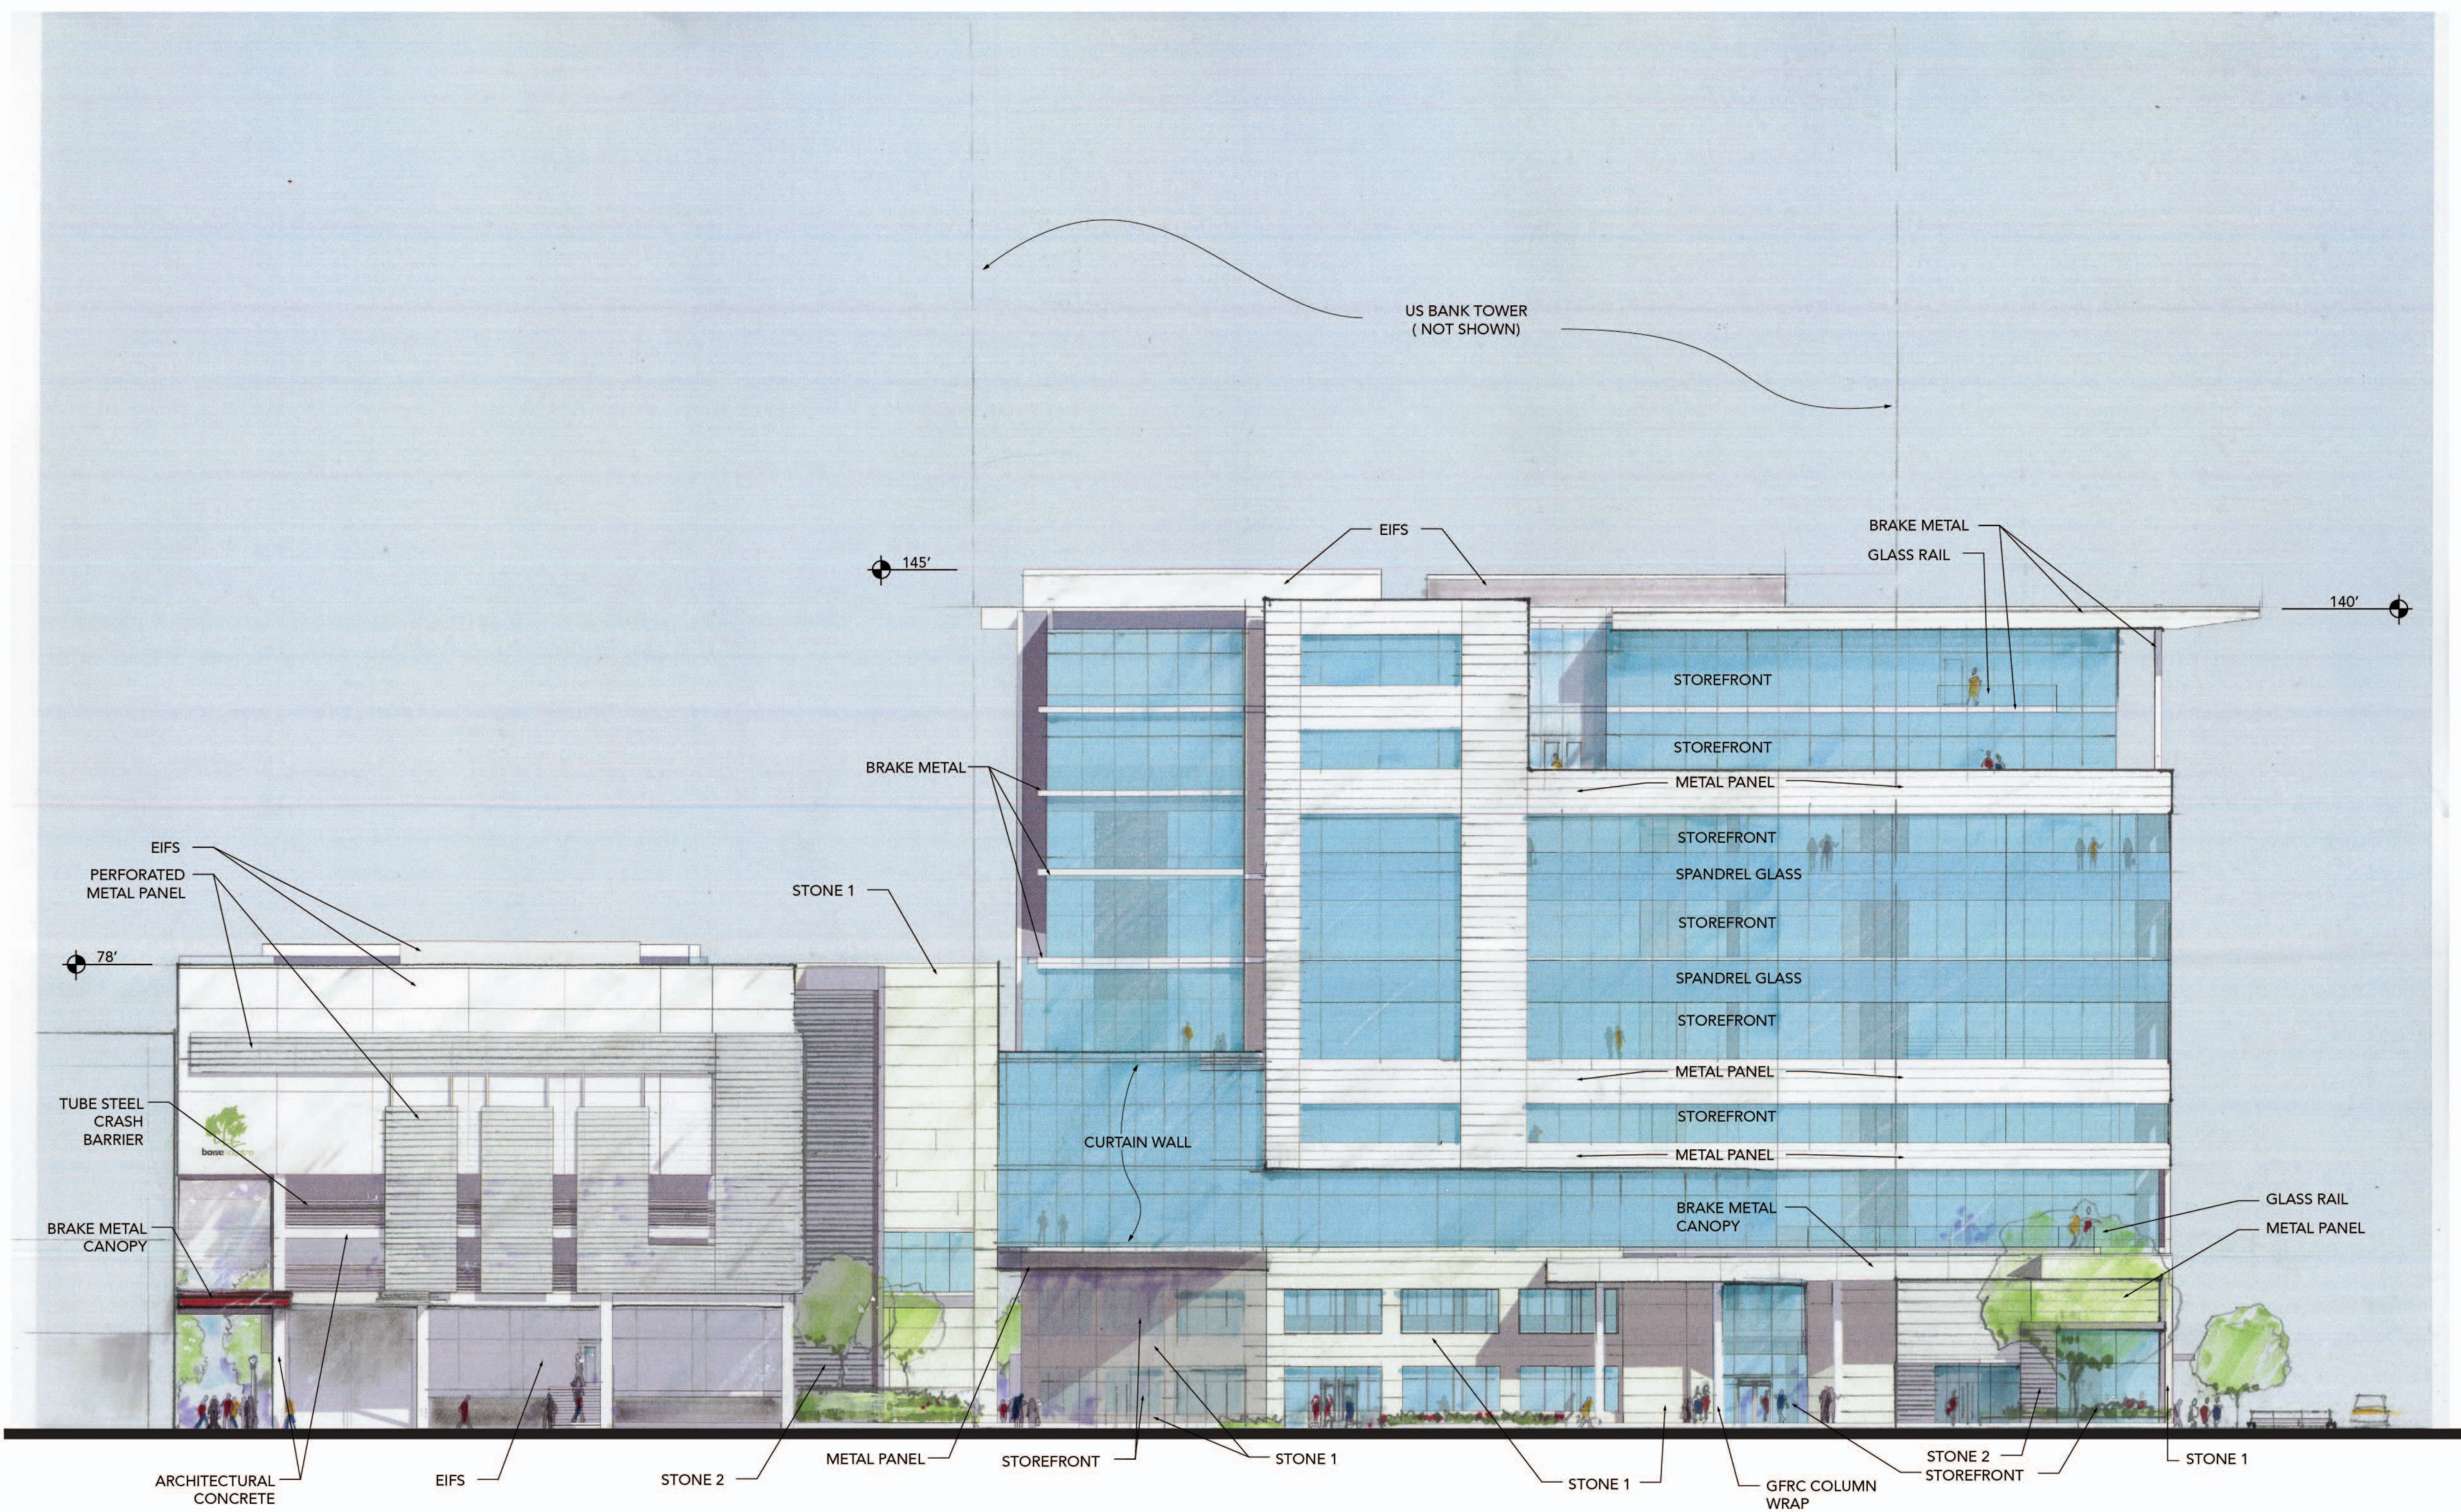

EAST ELEVATION