
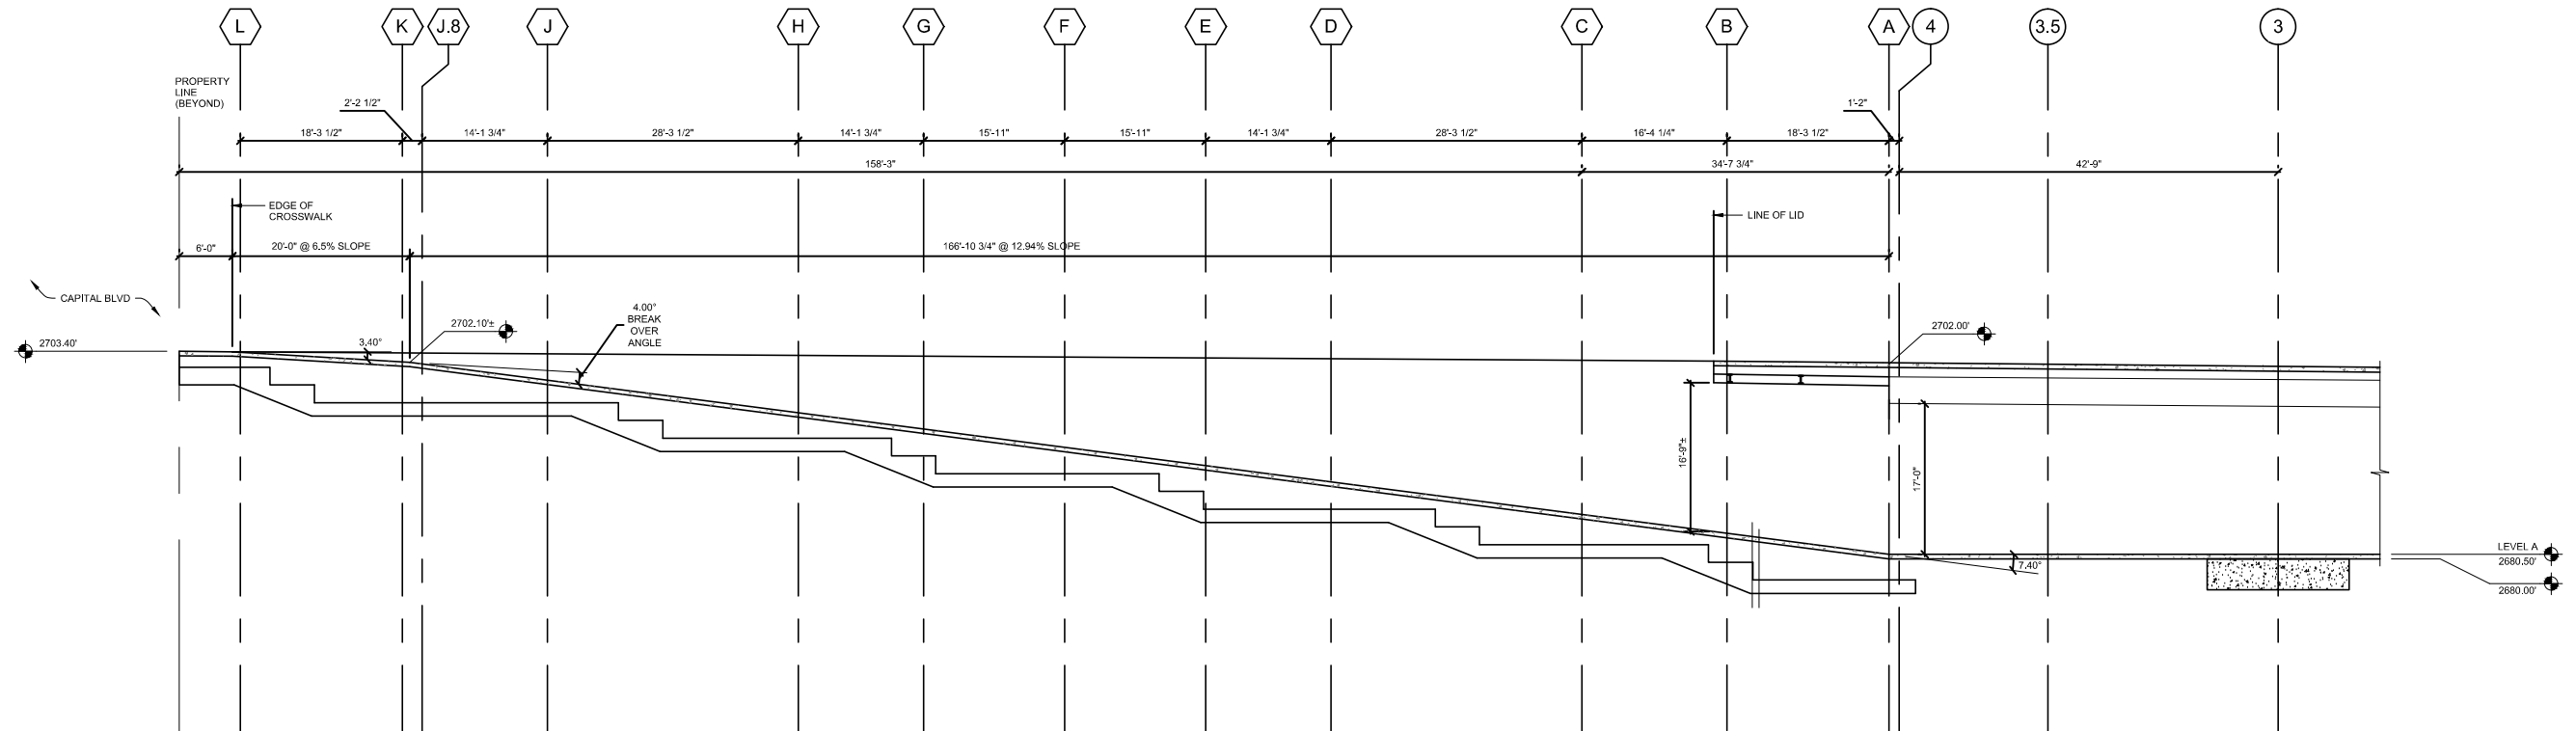


SECTION A-A
(MAIN STREET - EXISTING)
NOT TO SCALE

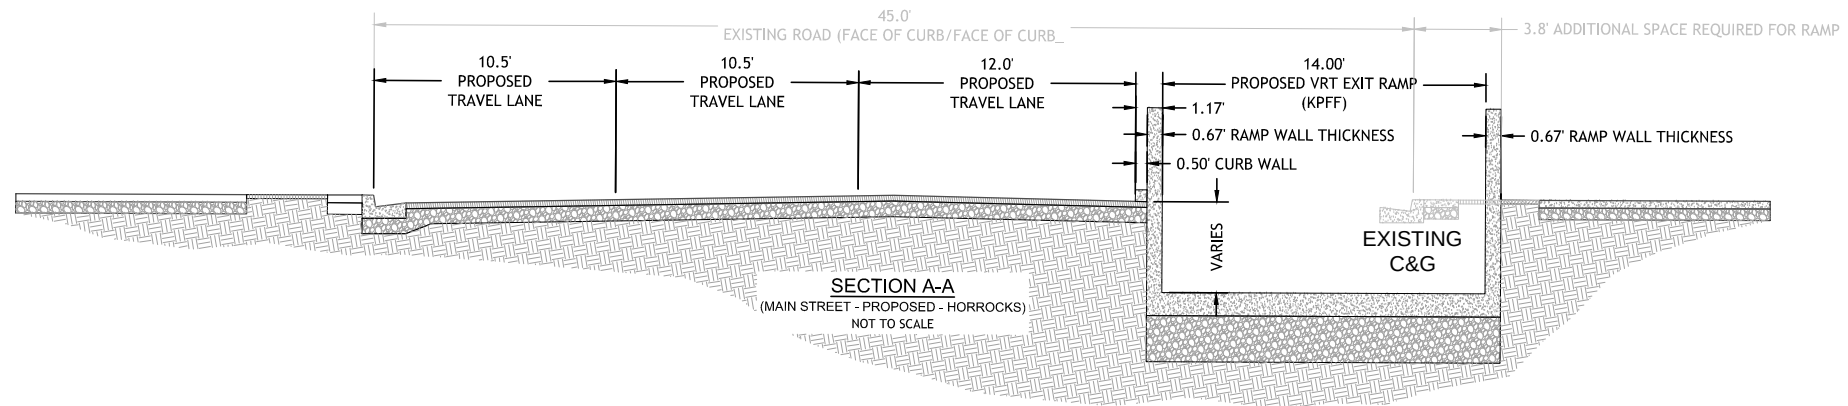

SECTION A-A
(MAIN STREET - PROPOSED - HORROCKS)
NOT TO SCALE

PRELIMINARY
NOT FOR CONSTRUCTION

SCALE
HORIZONTAL
VERTICAL

WARNING
0 1/2 1
IF THIS BAR DOES NOT
MEASURE 1" THEN
DRAWING IS NOT TO SCALE

HORROCKS
ENGINEERS

2162 West Grove Parkway
Suite 400
Pleasant Grove, UT 84062
(801) 763-5100

CITY CENTER PLAZA

DESIGNED	DATE	PROJECT NO. SL-844-1308
DRAWN	DATE	SHEET NO. OF X
CHECKED	DATE	DRAWING NO.