

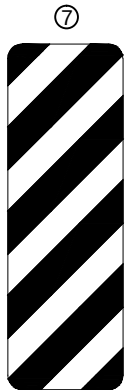
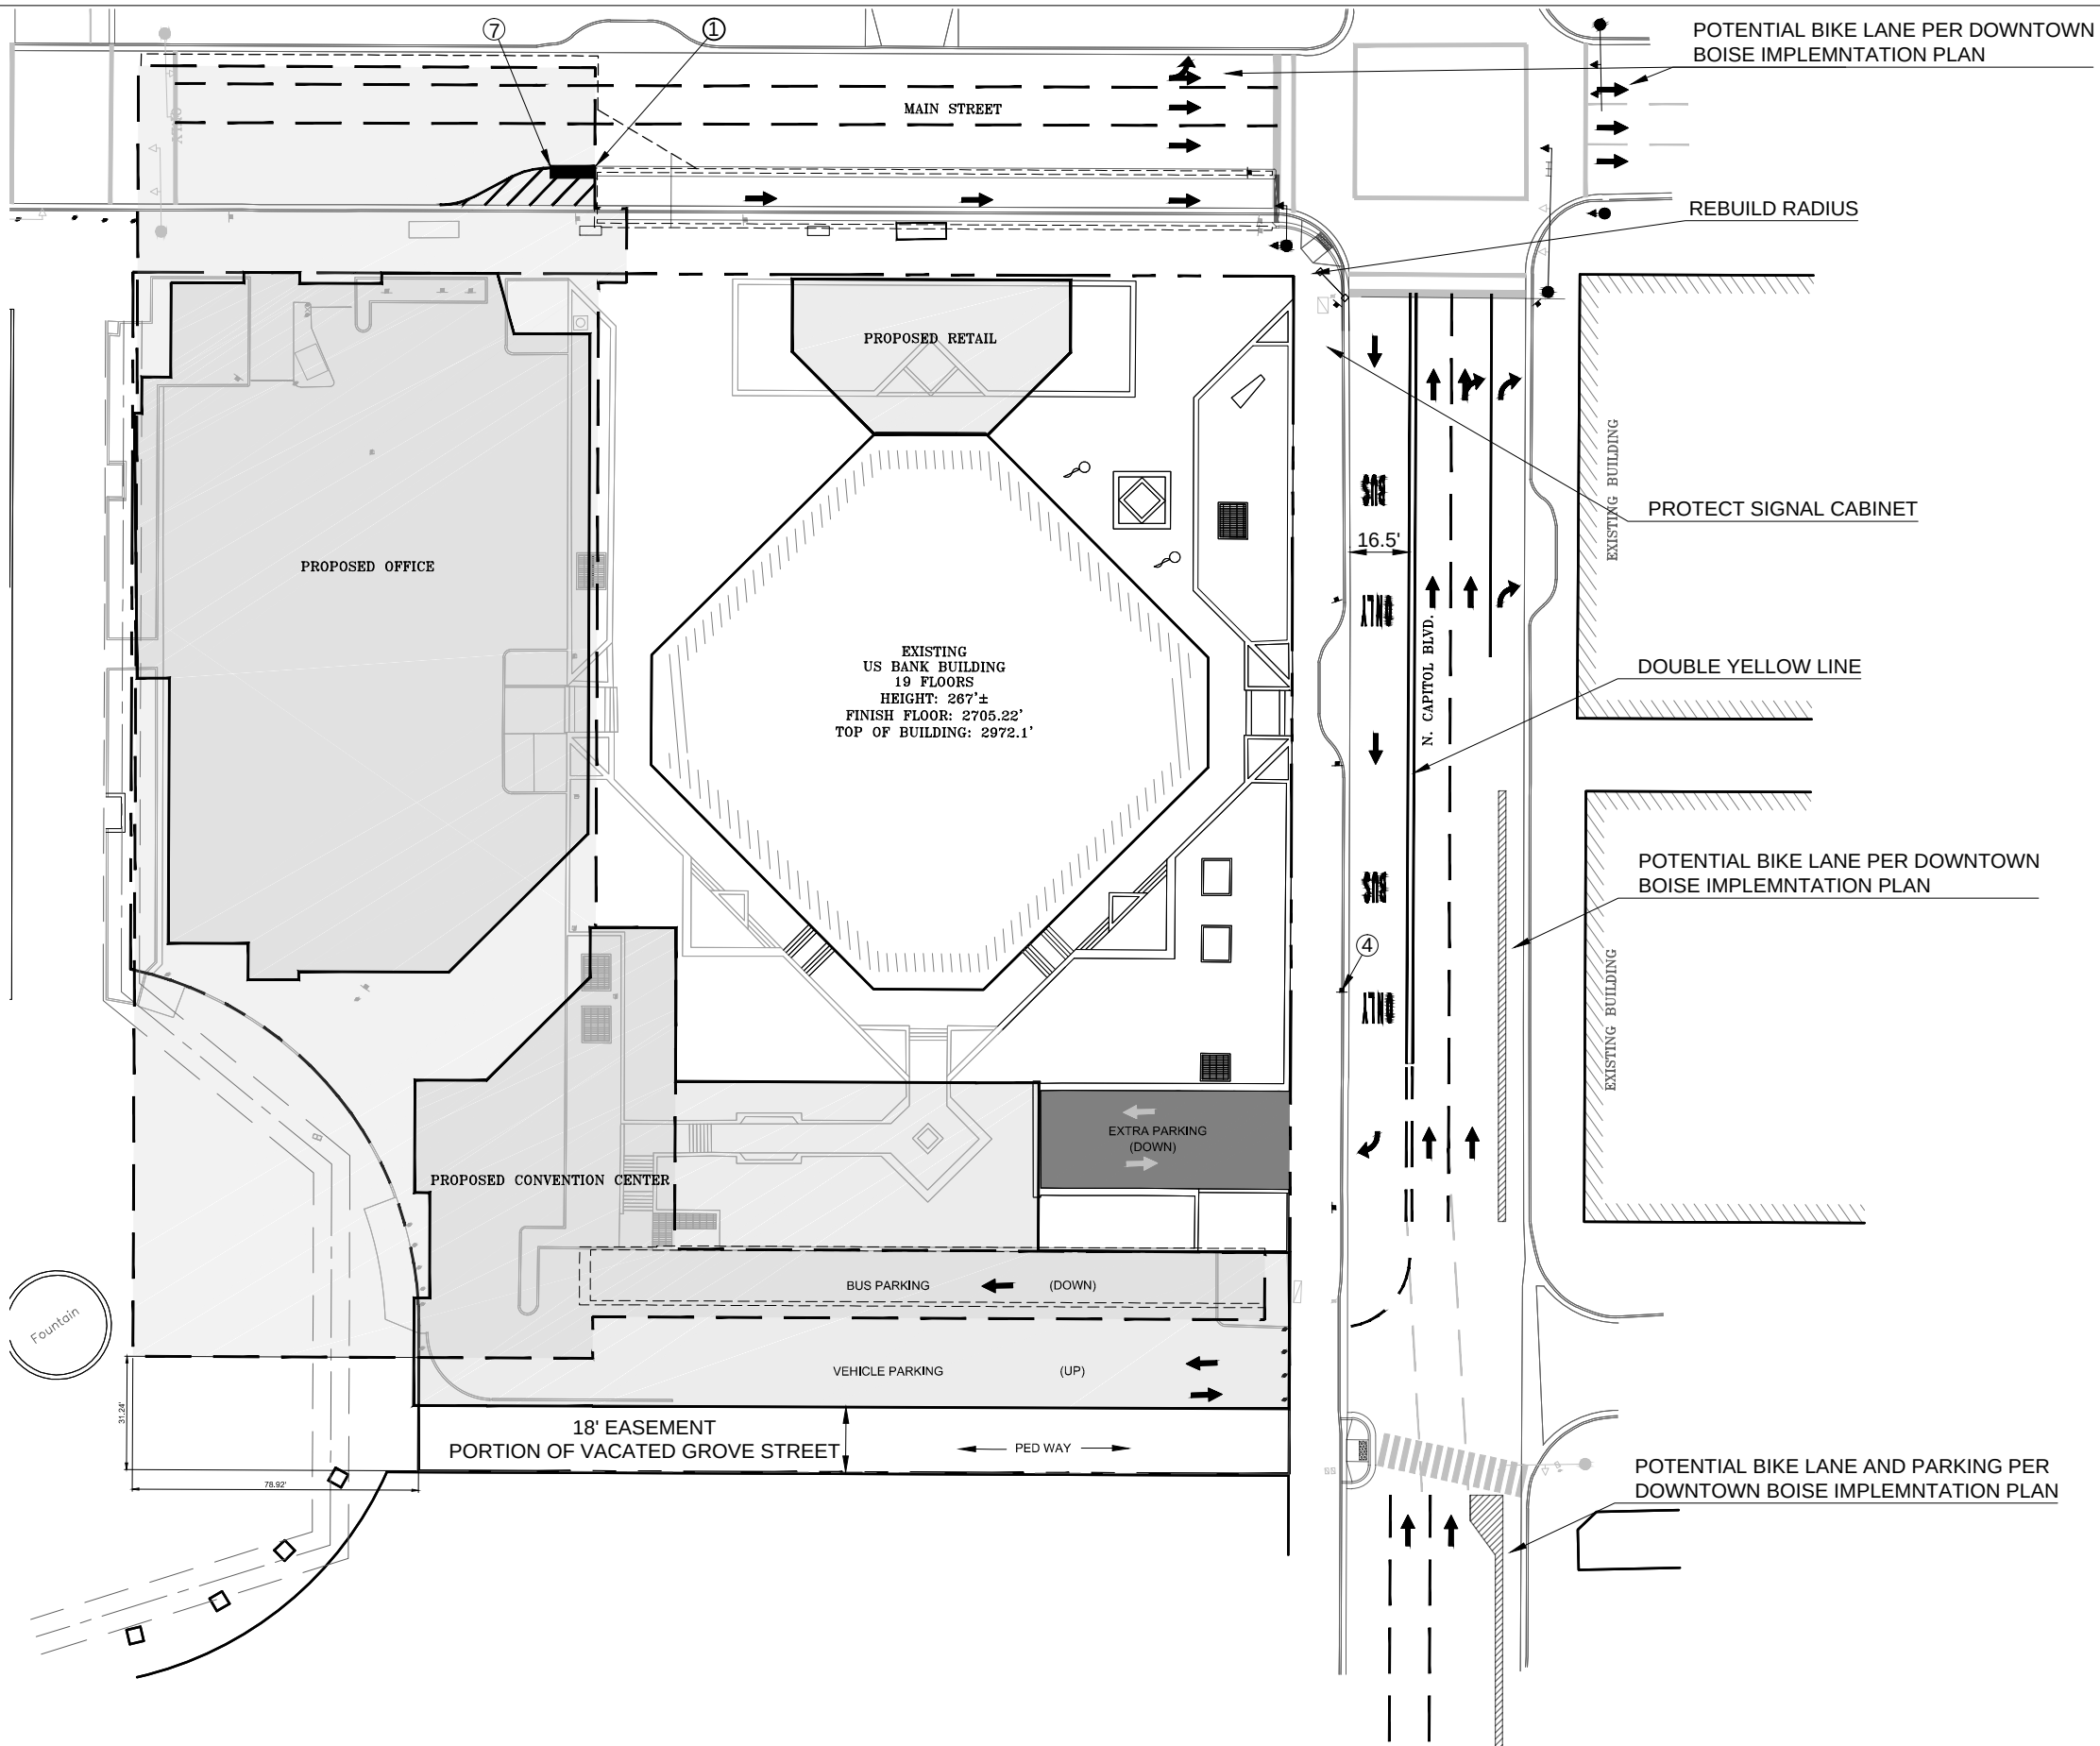


C:\Projects\For Rob\2014-03-09 Xseeds & Turn Exhibits-ACHD - Standard\2014-03-09 Xseeds & Turn Exhibits-ACHD.dwg - Intersection Exhibit Z out - 3/10/2014 04:10pm, heatherh

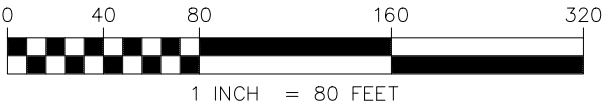

1. BUS RAMP HAS OWN PHASE AT SIGNAL
2. WITH OWN PHASE CAN TURN LEFT AS WELL AS STRAIGHT

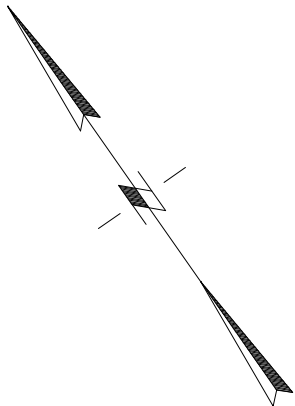

PRELIMINARY
NOT FOR CONSTRUCTION

SCALE
HORIZONTAL
VERTICAL

WARNING
0 1/2 1
IF THIS BAR DOES NOT
MEASURE 1" THEN
DRAWING IS NOT TO SCALE

HORROCKS
ENGINEERS

2162 West Grove Parkway
Suite 400
Pleasant Grove, UT 84062
(801) 763-5100

CITY CENTER PLAZA

DESIGNED	DATE	PROJECT NO. SL-844-1308
DRAWN	DATE	SHEET NO. OF X
CHECKED	DATE	DRAWING NO.