


© 2015 T-O ENGINEERS. THIS INSTRUMENT IS THE PROPERTY OF T-O ENGINEERS. ANY REPRODUCTION, REUSE OR MODIFICATION OF THIS INSTRUMENT WITHOUT SPECIFIC WRITTEN PERMISSION OF T-O ENGINEERS IS STRICTLY PROHIBITED.

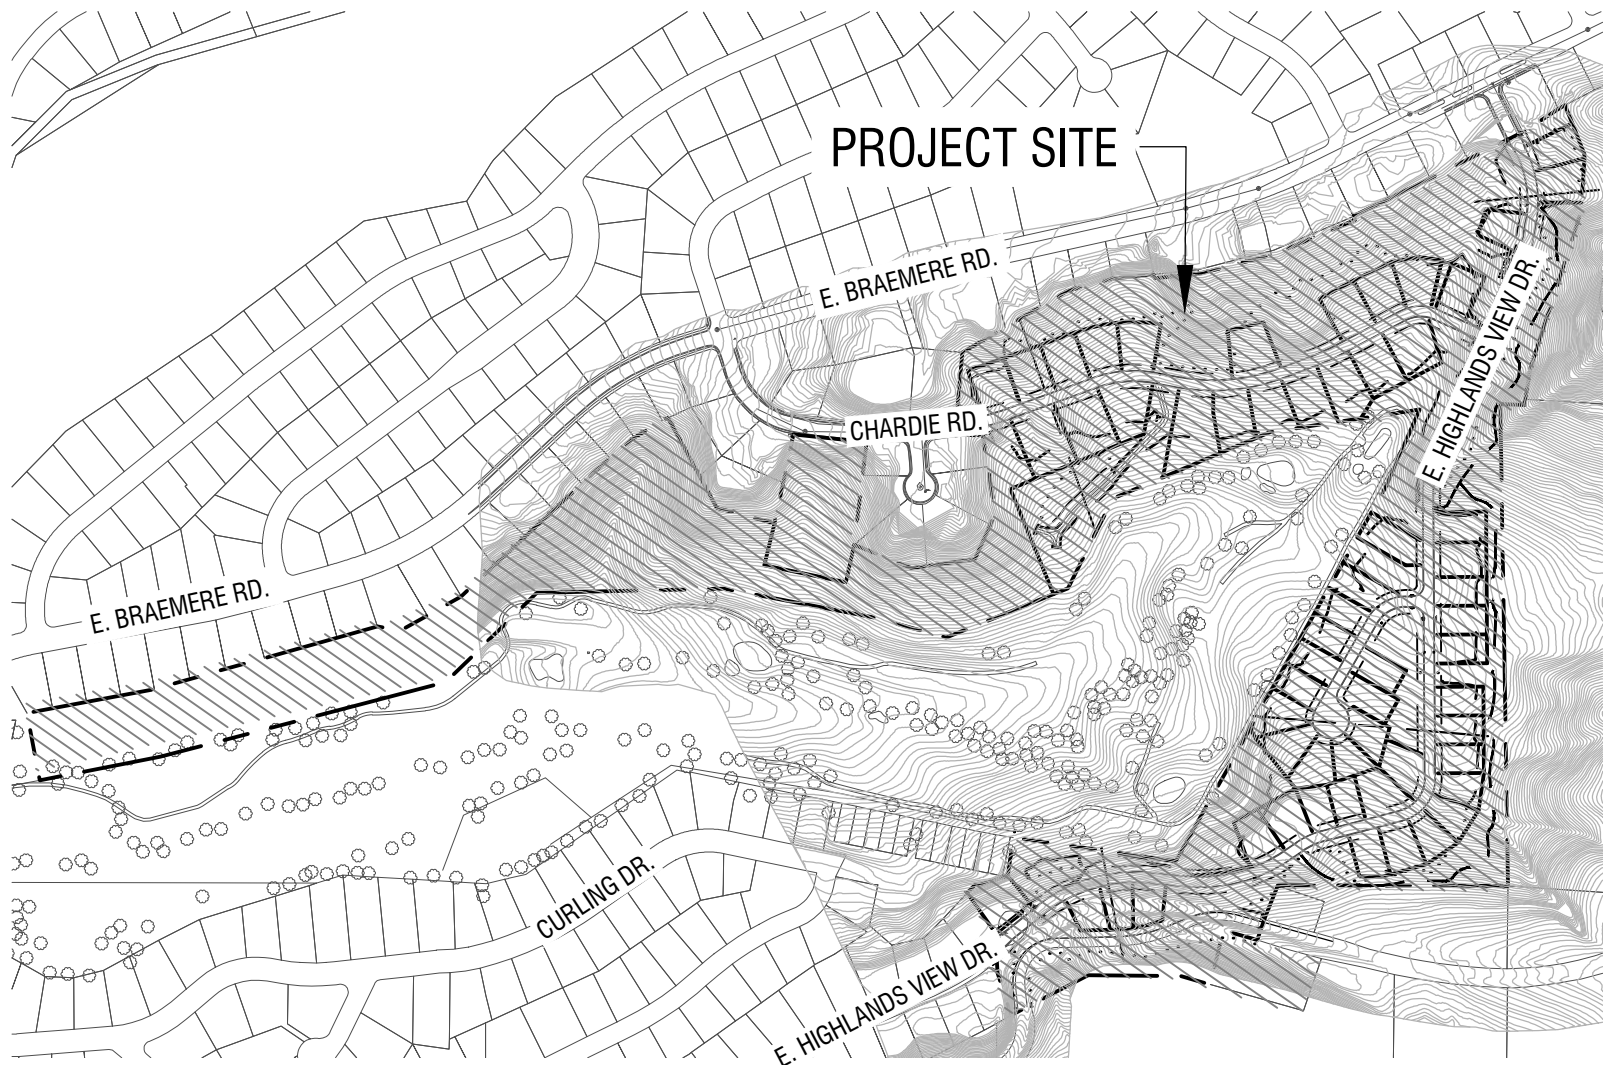

Vicinity Map
HORIZONTAL SCALE: 1" = 500'

Legend:

- REVEGETATION AREA AND LIMITS OF CONSTRUCTION - NO ACCESS
- PROPOSED CONTOURS
- EXISTING CONTOURS
- SUBDIVISION BOUNDARY LINE


Revegetation Plan Notes:

1. HATCHED AREAS SHOW MINIMUM AMOUNT OF AREA TO BE REVEGETATED. CONTRACTOR IS RESPONSIBLE TO REVEGETATE ALL AREAS DISTURBED DURING CONSTRUCTION. SEE REVEGETATION PLAN PREPARED BY THE LAND GROUP.

Revegetation Plan
HORIZONTAL SCALE: 1" = 120'



THE LAND GROUP
INCORPORATED
462 East Shore Drive, Suite 100
Boise, Idaho 83716
Ph. 208.939.4041 Fax. 208.939.4445
www.thelandgroupinc.com

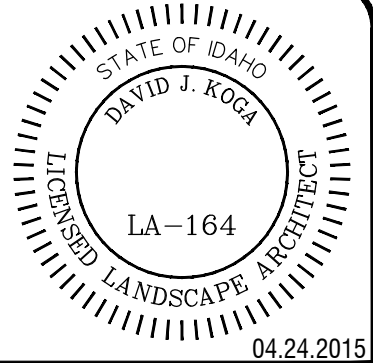

FILE NAME	DESIGNED	DRAWN	CHECKED	APPROVED
	JMG	JMG	DJK	DJK
DATE				
REVISIONS				
NO.				

T-O ENGINEERS
CONSULTING ENGINEERS, SURVEYORS & PLANNERS
9777 CHINDEN BOULEVARD
BOISE, IDAHO 83714-2008
PHONE: (208) 323-2288
FAX: (208) 323-2999
COLEUR D'ALENE, IDAHO
NAMPYA, IDAHO

PRELIMINARY PLAT FOR
HIGHLANDS COVE SUBDIVISION

DATE:	4.24.15
PROJECT:	115037