



PRELIMINARY PLAT FOR
BCI SUBDIVISION

A PARCEL OF LAND LOCATED IN THE SE 1/4 OF OF THE NE 1/4 SECTION 33,
T.3N., R.3E., B.M., ADA COUNTY, IDAHO
2016

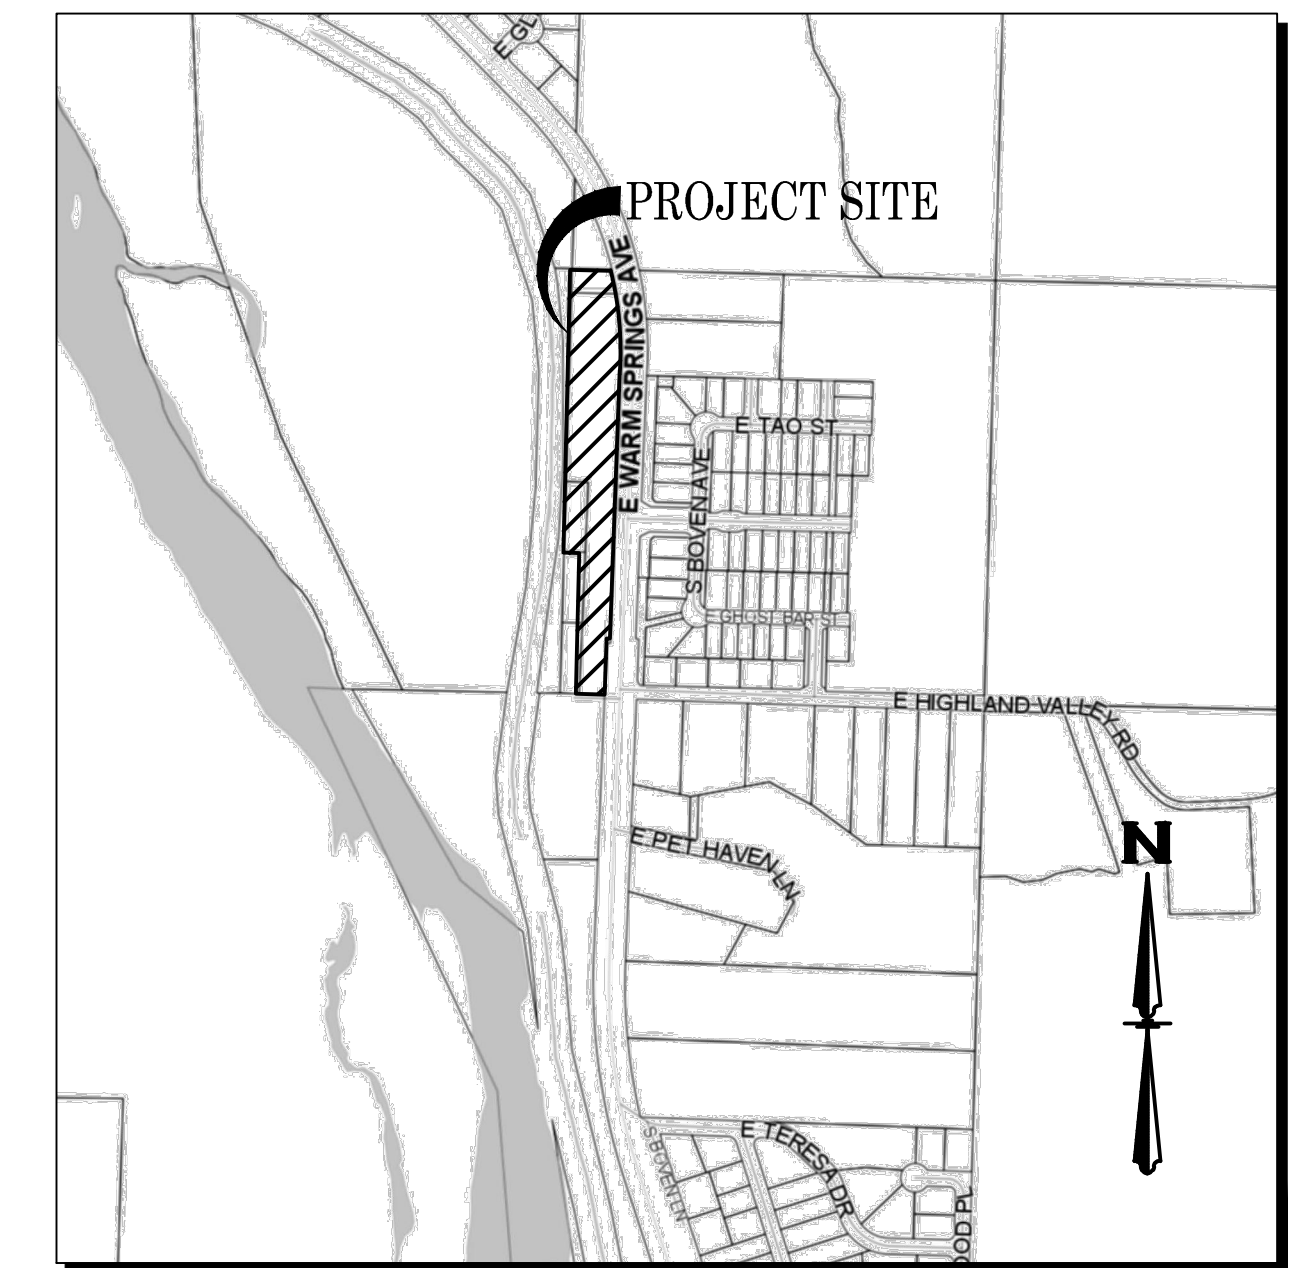

VICINITY MAP
1" = 800'

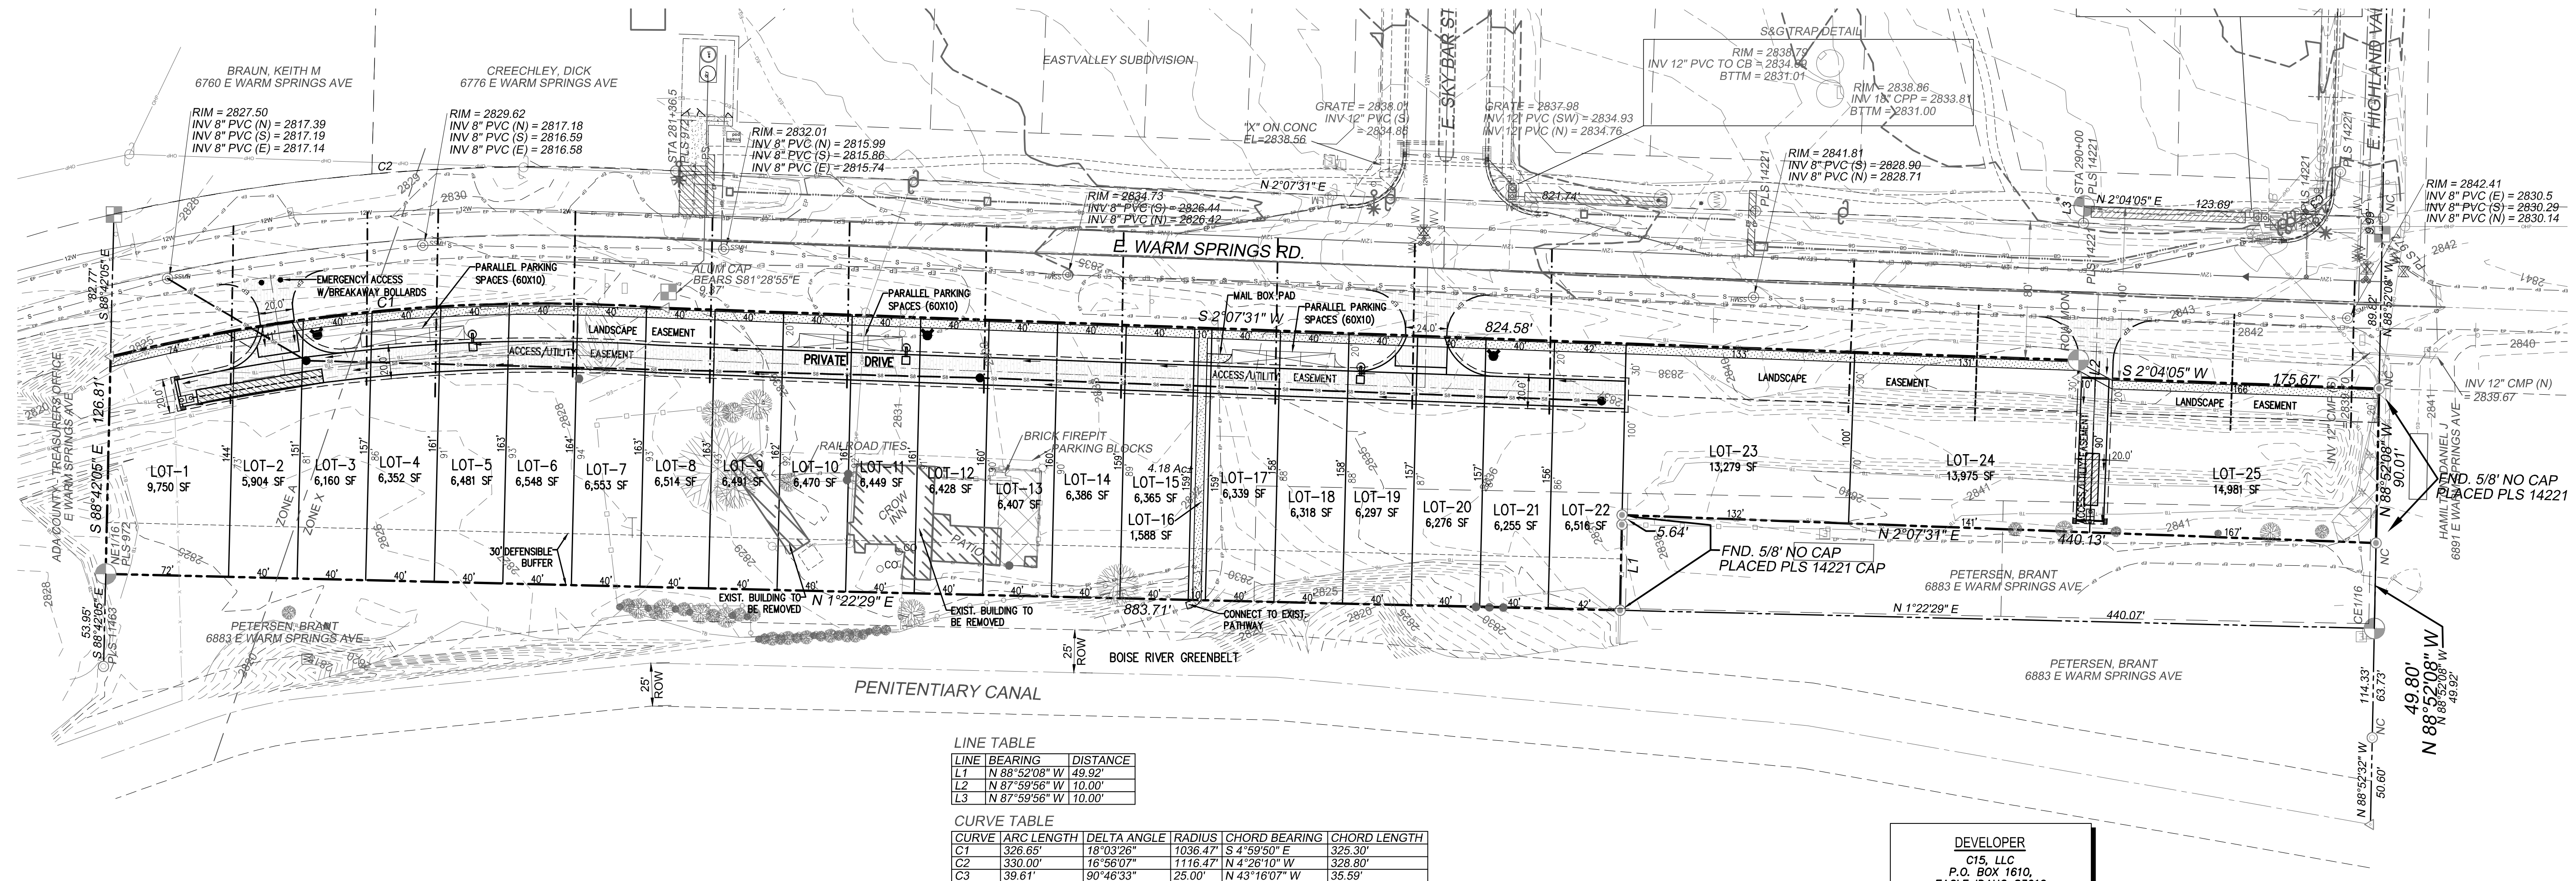


LINE TABLE		
LINE	BEARING	DISTANCE
L1	N 88°52'08" W	49.92'
L2	N 87°59'56" W	10.00'
L3	N 87°59'56" W	10.00'

CURVE TABLE				
CURVE	ARC LENGTH	DELTA ANGLE	RADIUS	CHORD BEARING
C1	326.65'	18°03'28"	1036.47'	S 4°59'50" E
C2	330.00'	18°56'07"	1116.47'	N 4°26'10" W
C3	39.61'	90°46'33"	25.00'	N 43°16'07" W

DEVELOPER
C15, LLC
P.O. BOX 1610,
EAGLE IDAHO 83616

GENERAL LEGEND

--- BOUNDARY LINE	--- LOT LINE
--- EASEMENT LINE	--- PROPOSED EDGE OF PAVEMENT
--- PROPOSED SANITARY SEWER	--- PROPOSED WATER SERVICE
--- PROPOSED ROLLED CURB/ACCESS EASEMENT	--- DRAINAGE FLOW DIRECTION
--- PROPOSED CONCRETE OR ASPHALT PATHWAY	--- ASPHALT ACCESS ROAD
--- PROPOSED FIRE HYDRANT	--- PROPOSED STREET LIGHT
--- PROPOSED DRAINAGE FACILITY	--- EXISTING RIGHT-OF-WAY
--- SECTION LINE	--- EXISTING SEWER
--- EXISTING WATER	--- EXISTING EDGE OF PAVEMENT
--- EXISTING OVERHEAD POWER LINES	--- EXISTING FENCE LINE
--- EXISTING GROUND CONTOUR	--- 2027

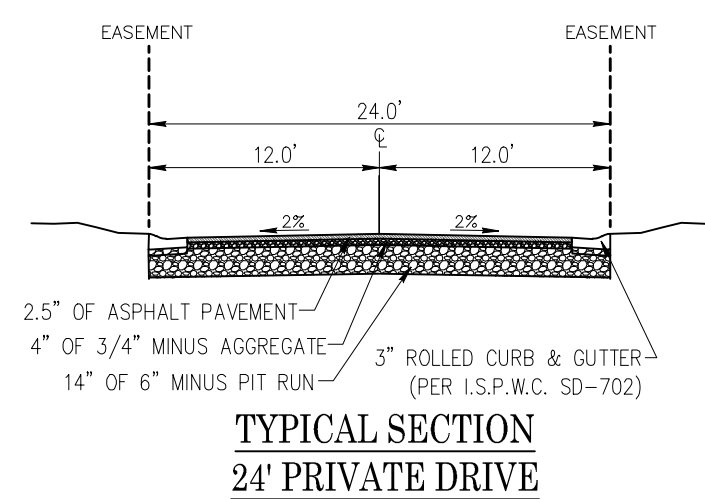

DEVELOPMENT FEATURES:

TOTAL ACRES.....±4.18 ACRES
TOTAL LOTS.....25
BUILDABLE LOTS.....24
COMMON LOTS/ACRE.....0/0 ACRES
DENSITY DU/ACRES.....4.18 ACRES
EXISTING ZONING.....A-1
(CITY OF BOISE)
MINIMUM RESIDENTIAL LOT SIZE.....5,904 sq.ft.
AVERAGE RESIDENTIAL LOT SIZE.....7,500 sq.ft.

NOTES:

- SANITARY SEWER MAINS SHALL BE 8" DIAMETER UNLESS OTHERWISE SHOWN.
- WATER MAINS SHALL BE 8" DIAMETER UNLESS OTHERWISE SHOWN.
- SURFACE STORM WATER DRAINAGE SHALL BE DIRECTED TO DRAINAGE FACILITIES AS SHOWN.
- THIS SUBDIVISION IS SUBJECT TO COMPLIANCE WITH THE IDAHO CODE SECTION 31-3805 CONCERNING IRRIGATION WATER.
- ALL LOTS ARE TO BE DESIGNATED SINGLE FAMILY RESIDENTIAL EXCEPT; LOT 16, BLOCK 1, WHICH WILL BE A COMMON LOT OWNED AND MAINTAINED BY THE HOME OWNERS ASSOCIATION.
- A PORTION OF THIS PROJECT IS LOCATED WITHIN THE 100 YEAR FLOODPLAIN. (ZONE "A"). PER FIRM 1600100315 H DATED 2-19-03.



CALL BEFORE YOU DIG!
CALL DIGLINE INC.
PRIOR TO COMMENCING
UNDERGROUND WORK
208-342-1585

LAND SURVEYOR
SAWTOOTH LAND SURVEYING LLC.
2030 S. WASHINGTON AVE.
EMMETT, ID 83617
(208) 398-8104

CIVIL ENGINEER
JIM E. COSLETT, P.E.
ROCK SOLID CIVIL LLC
270 N. 27th ST. SUITE 100
BOISE, ID 83702
(208) 342-3277

UTILITY REPRESENTATIVES

UTILITY	REPRESENTATIVES	PHONE
GAS	INTERMOUNTAIN GAS	(208) 377-6839
ELECTRICITY	IDAHO POWER	(208) 388-6320
TELEPHONE	CENTURY LINK	1-877-290-5458
CABLE TV	CABLE ONE	(208) 375-8288
SEWER	CITY OF BOISE	(208) 384-3900
WATER	UNITED WATER OF IDAHO	(208) 382-7200
ROADS	ADA COUNTY HIGHWAY DISTRICT	(208) 334-8000
IRRIGATION	N/A	
FIRE	CITY OF BOISE	(208) 570-6500



SCALE IN FEET
1" = 50'



CALL BEFORE YOU DIG!
CALL DIGLINE INC.
PRIOR TO COMMENCING
UNDERGROUND WORK
208-342-1585

Revisions

Date	Description
1	
2	
3	
4	

ROCK SOLID CIVIL
Civil Engineering and Land Development Consulting
270 N. 27th Street, Suite 100 Boise, ID 83702
Cody, Idaho 83707
www.rocksolidcivil.com

REUSE OF DRAWINGS
THIS DOCUMENT AND THE IDEAS AND DESIGNS INCORPORATED HEREIN, AS AN INSTRUMENT OF PROFESSIONAL SERVICE IS THE PROPERTY OF ROCK SOLID CIVIL LLC AND IS NOT TO BE USED IN WHOLE OR PART FOR ANY OTHER PROJECT WITHOUT THE EXPRESS WRITTEN AUTHORIZATION OF ROCK SOLID CIVIL LLC.


BCI SUBDIVISION

PRELIMINARY PLAT

Project Name

Sheet Name

Stamp

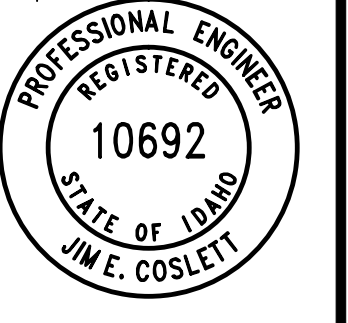

Project No. RSC-1600

Drawn By: RLC

Date: 15 March 2016

Sheet No.

C1

1 of 1