


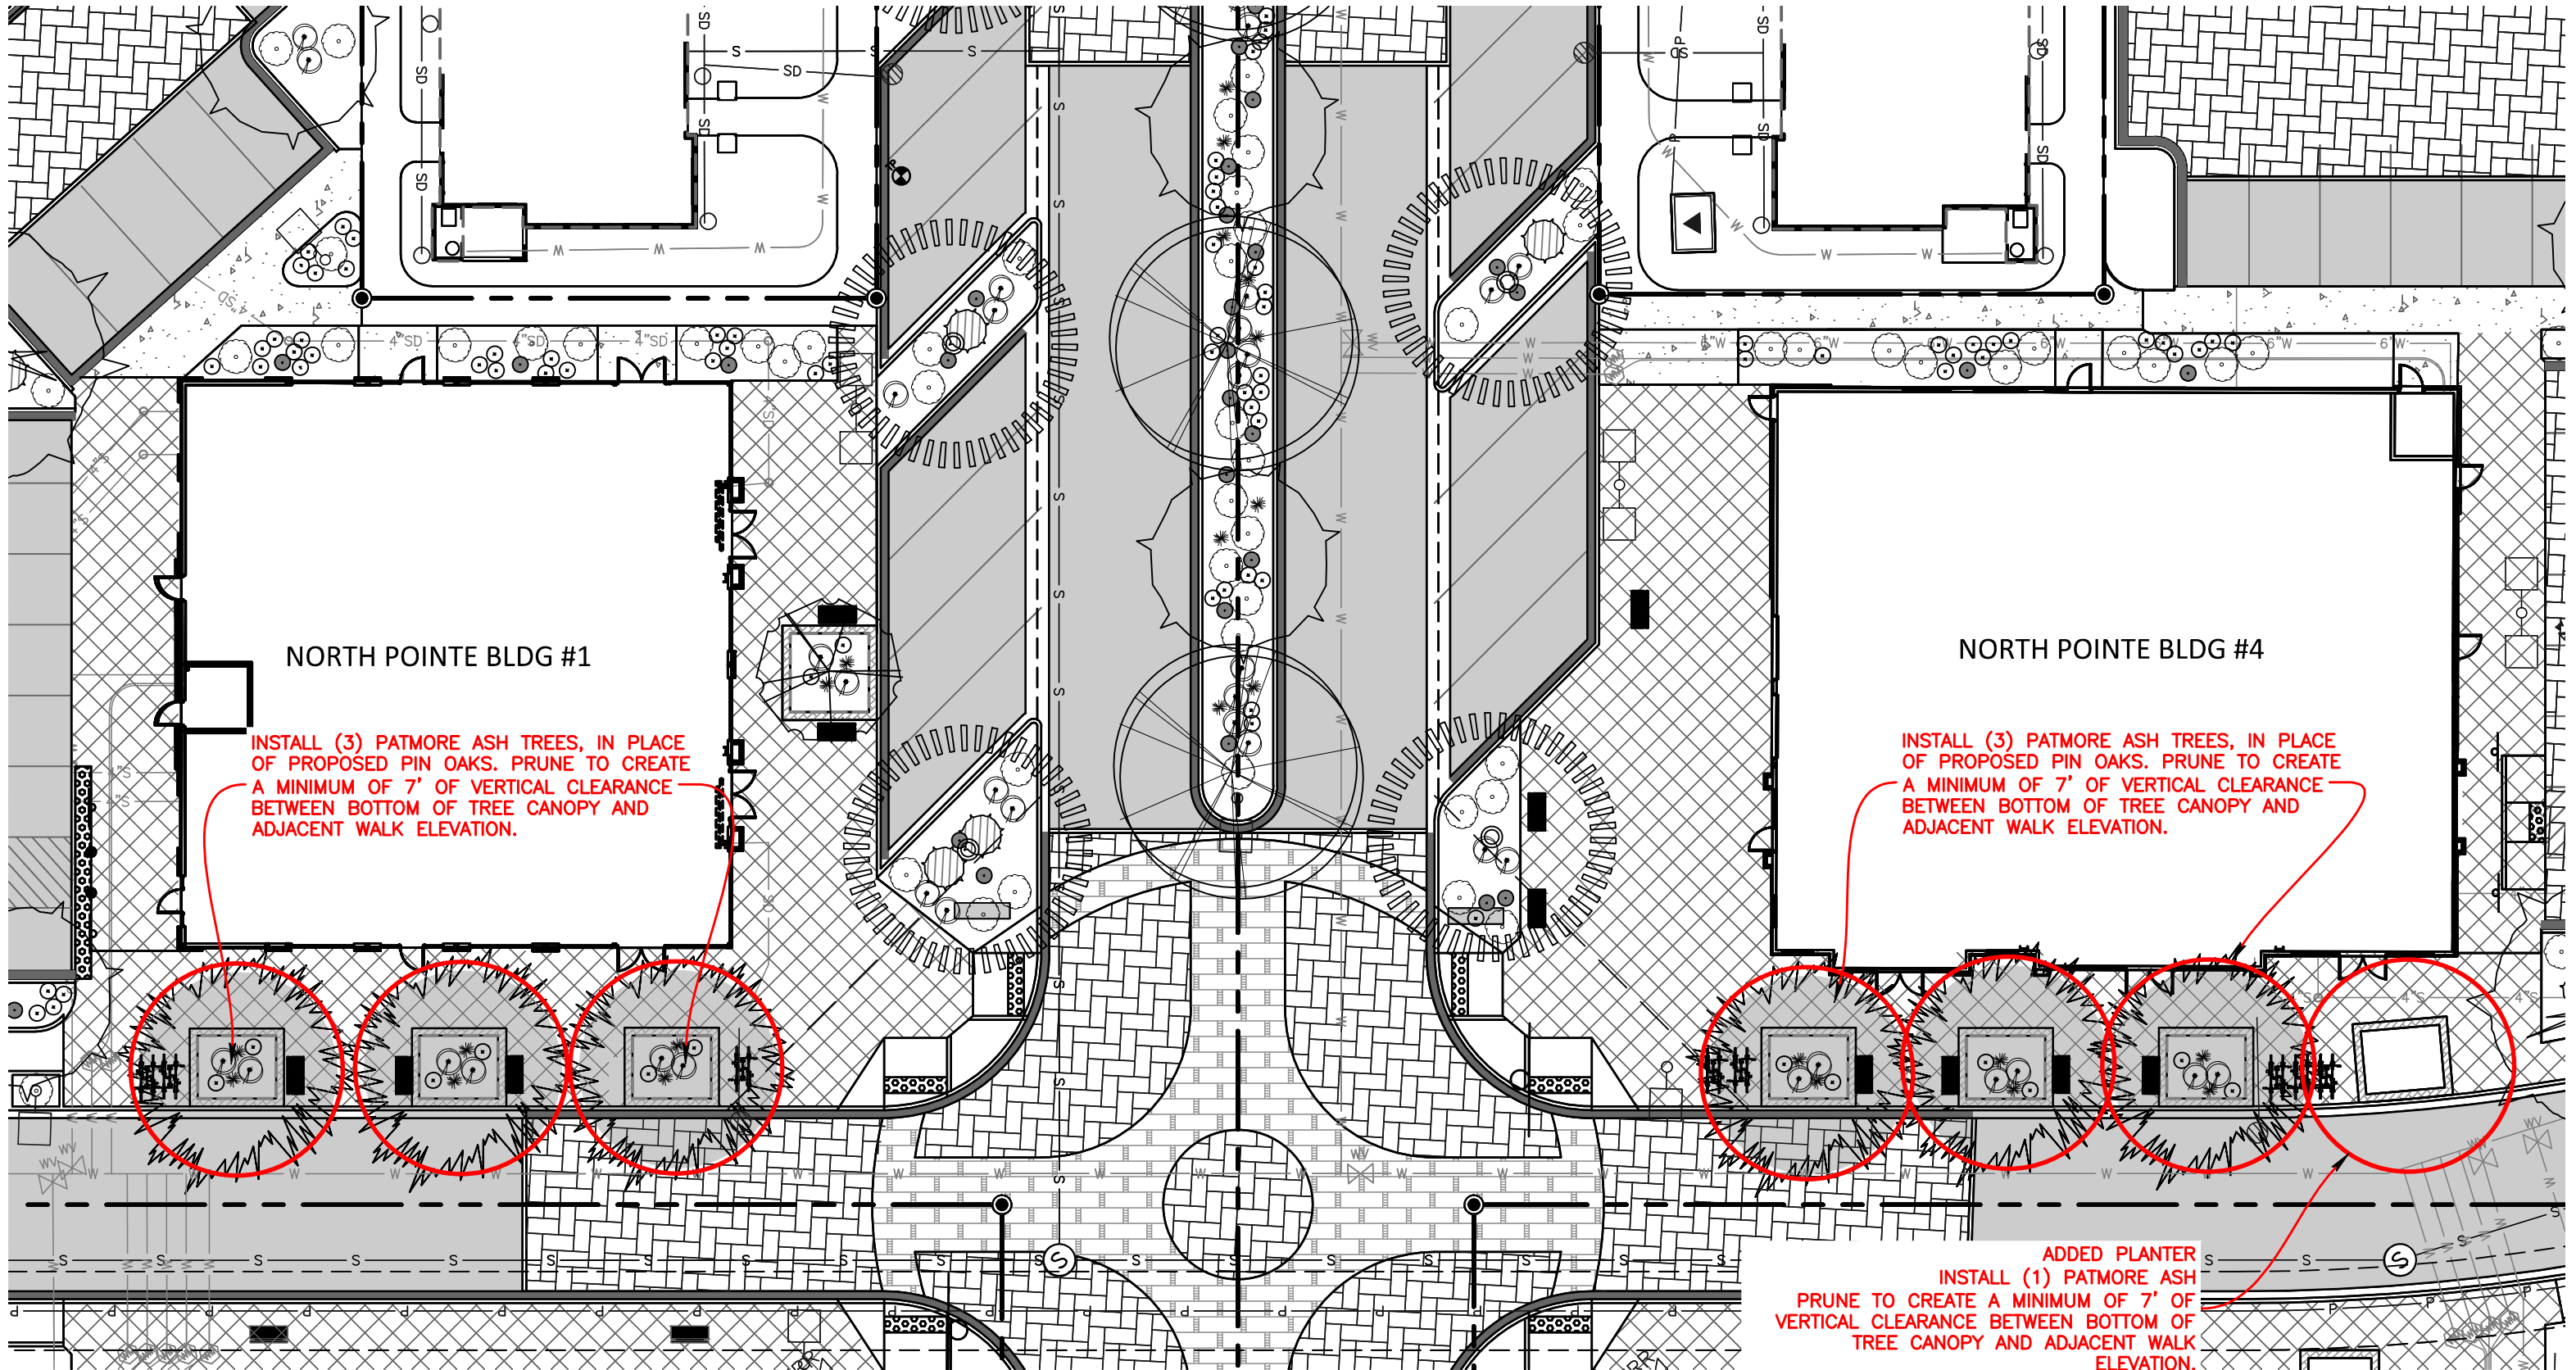


NORTH POINTE RETAIL BLDGS 1 AND 4 LANDSCAPE AND SITE CHANGES


FOUNTAIN CHANGED TO PUBLIC ART (SEE ROUGH CUT SHEET)

TREE CHANGED TO PUBLIC ART (SEE ROUGH CUT SHEET) AND INSTALL:

- (12) 2 GAL. DWARF ENGLISH BOXWOODS @ 18" O.C.
- (4) JAPANESE BARBERRY 'CONCORDE' AT CORNERS

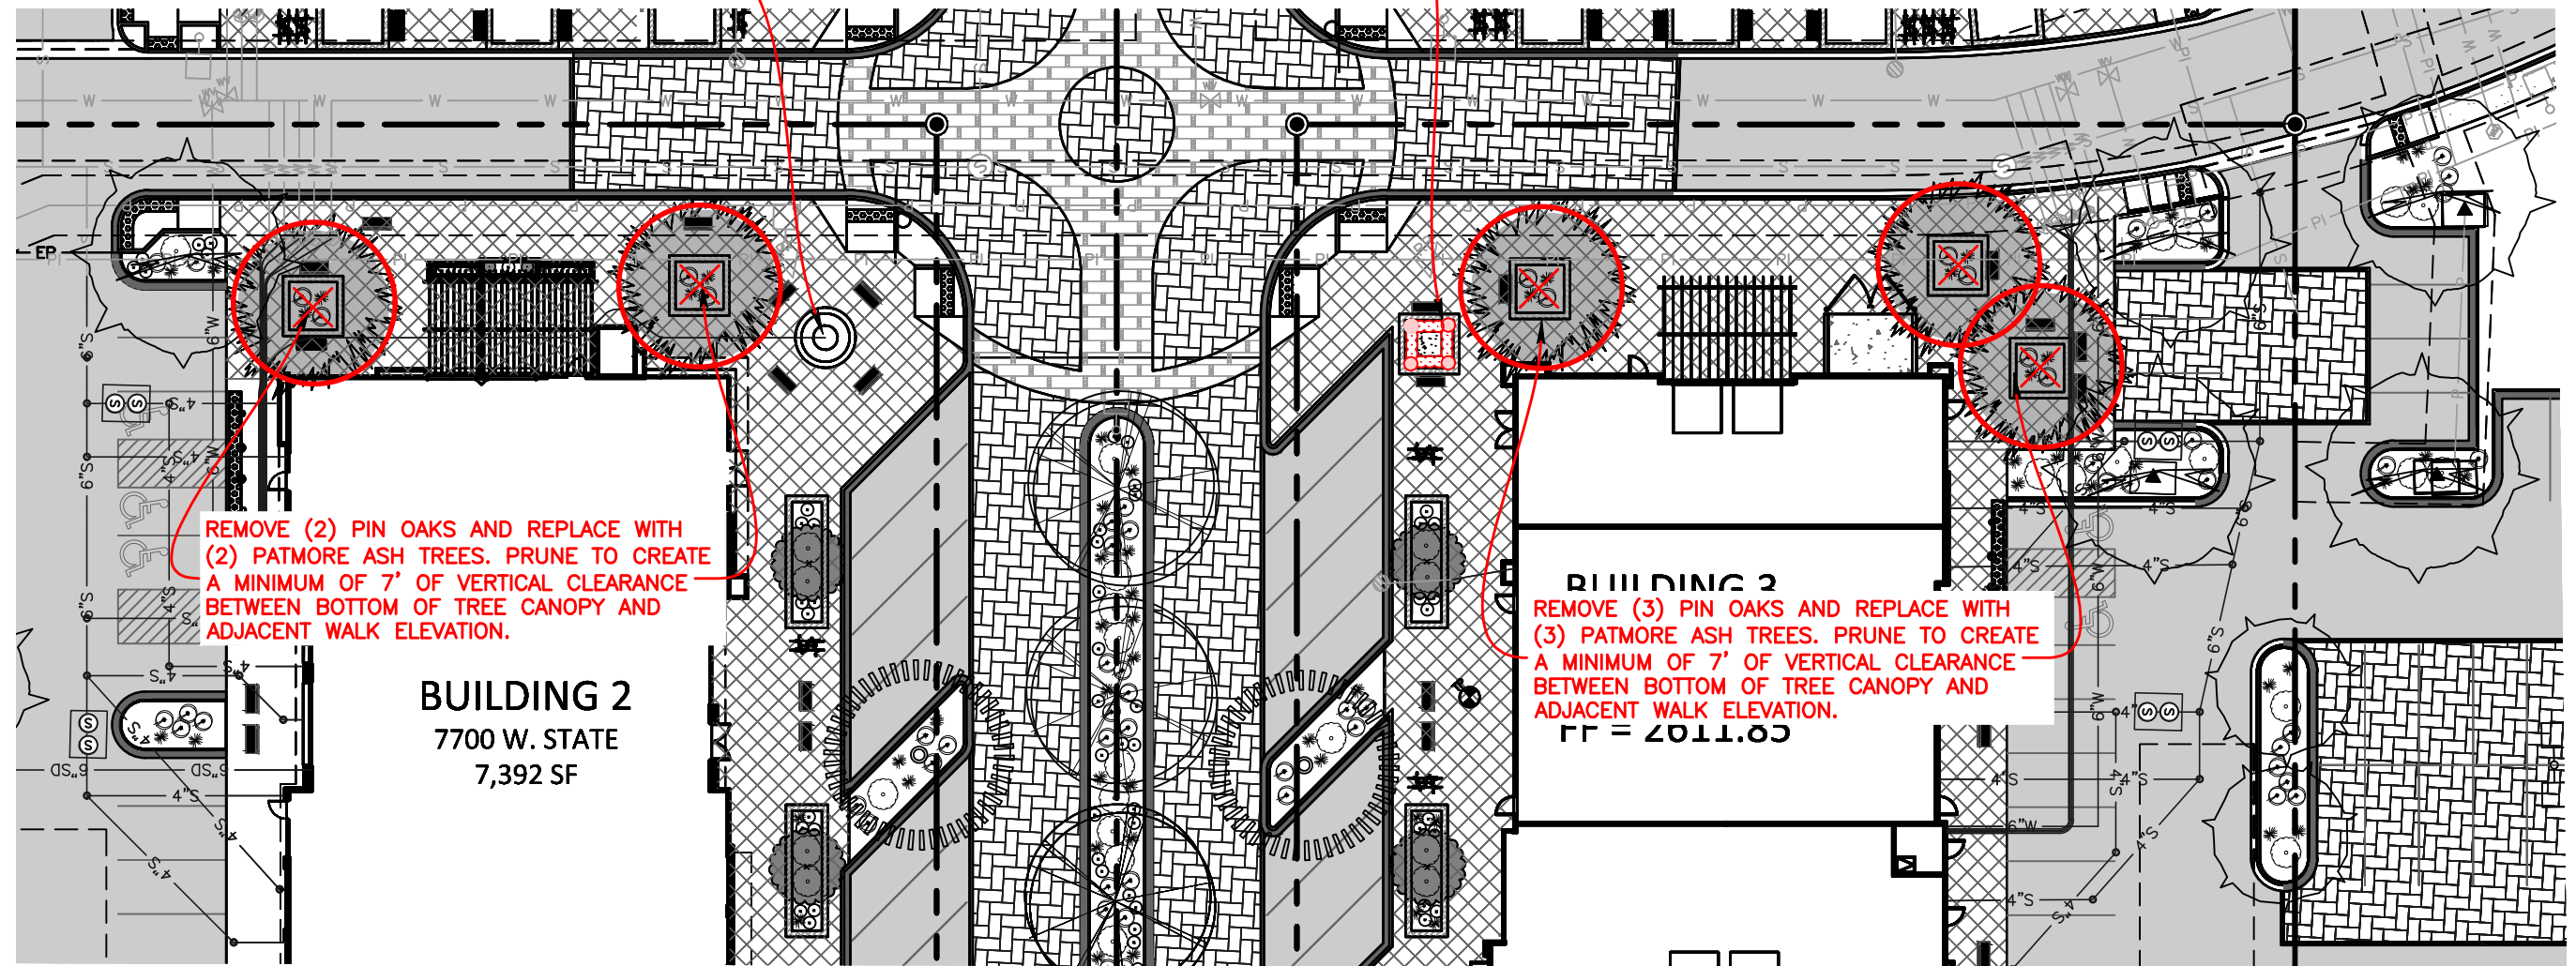

NORTH POINTE RETAIL BLDGS 2 AND 3 SITE AND LANDSCAPE CHANGES

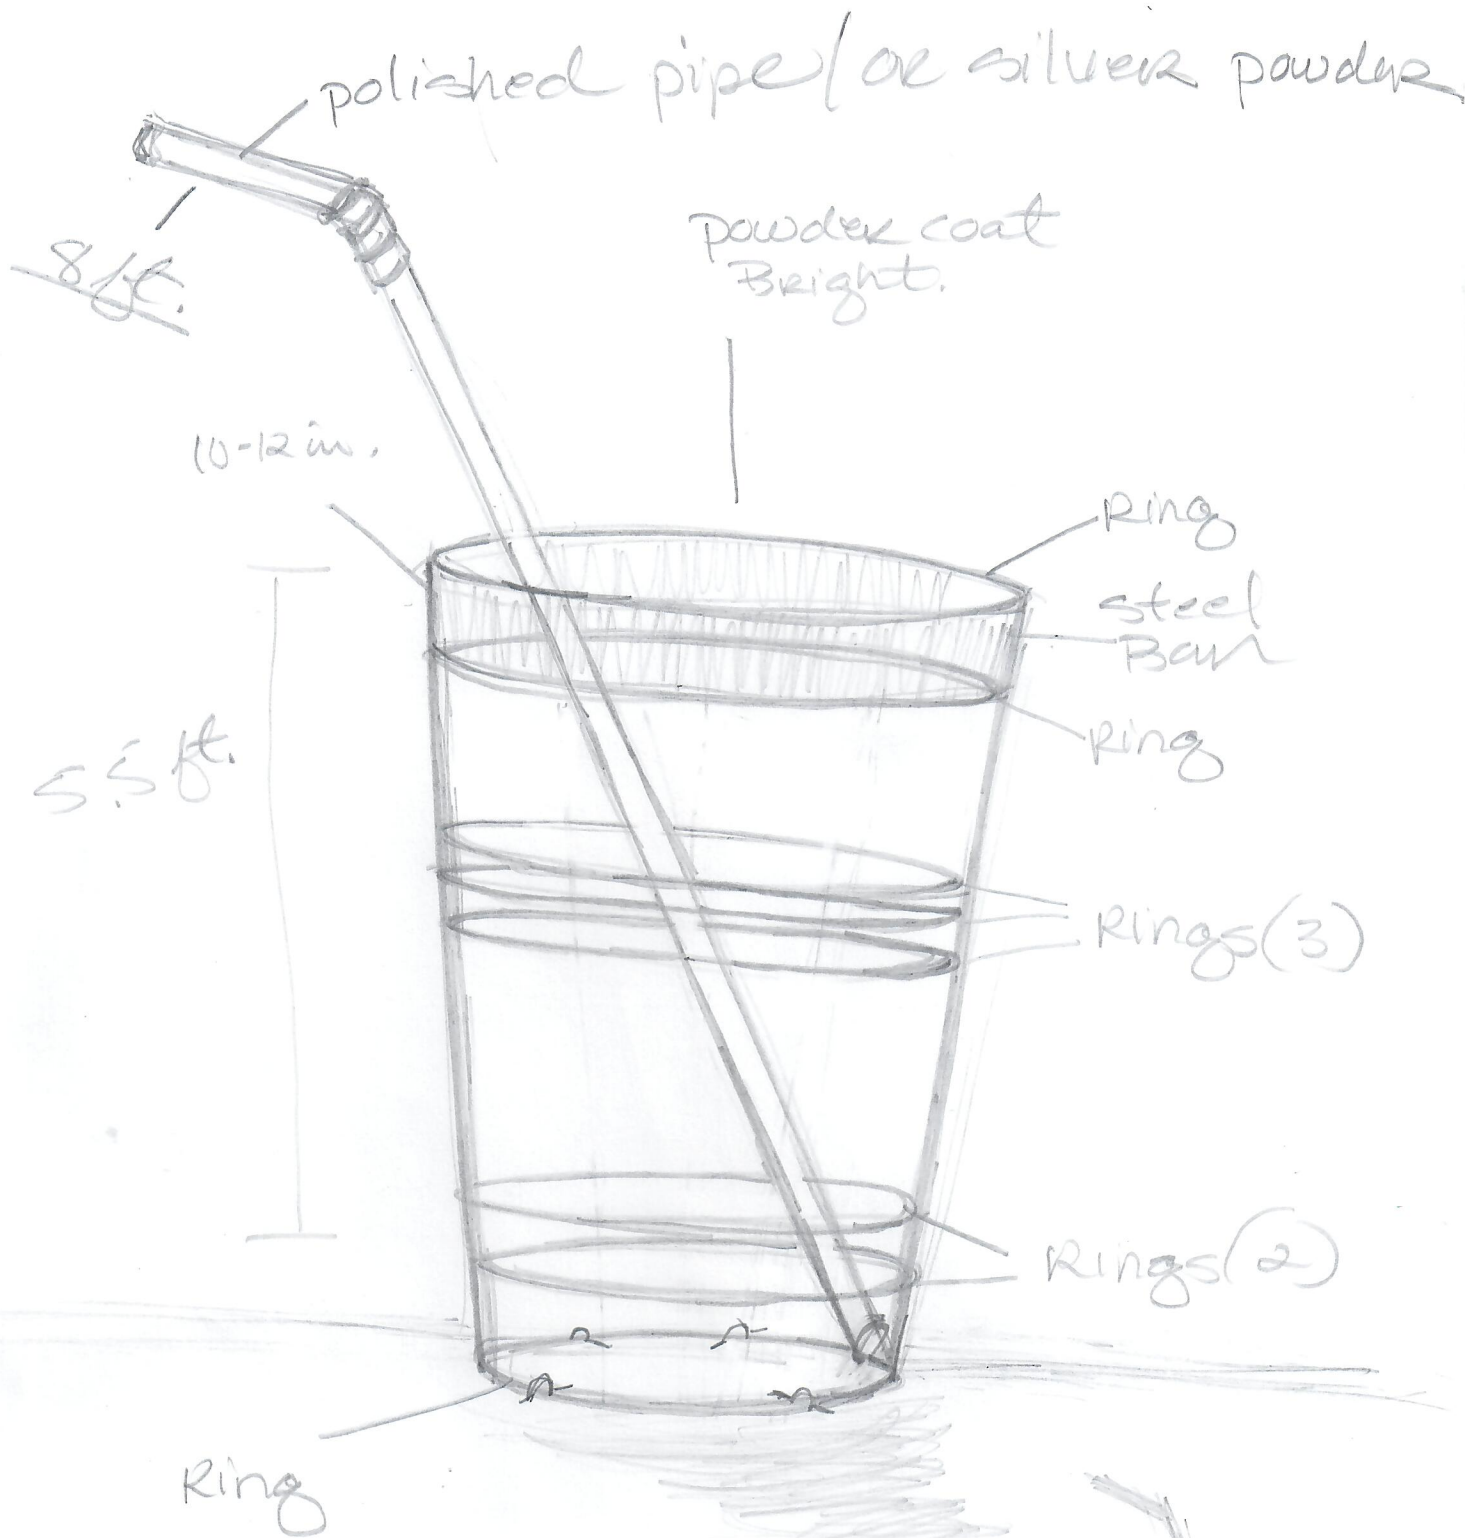

Drink w/ straw

steel powder coat.

money - less concrete
" use power

- cast shadows at night
add the led.

Alum
clear
coat.

Meadow
plants or
backplane
w/ grasses
fent w
annuals.

