



alley

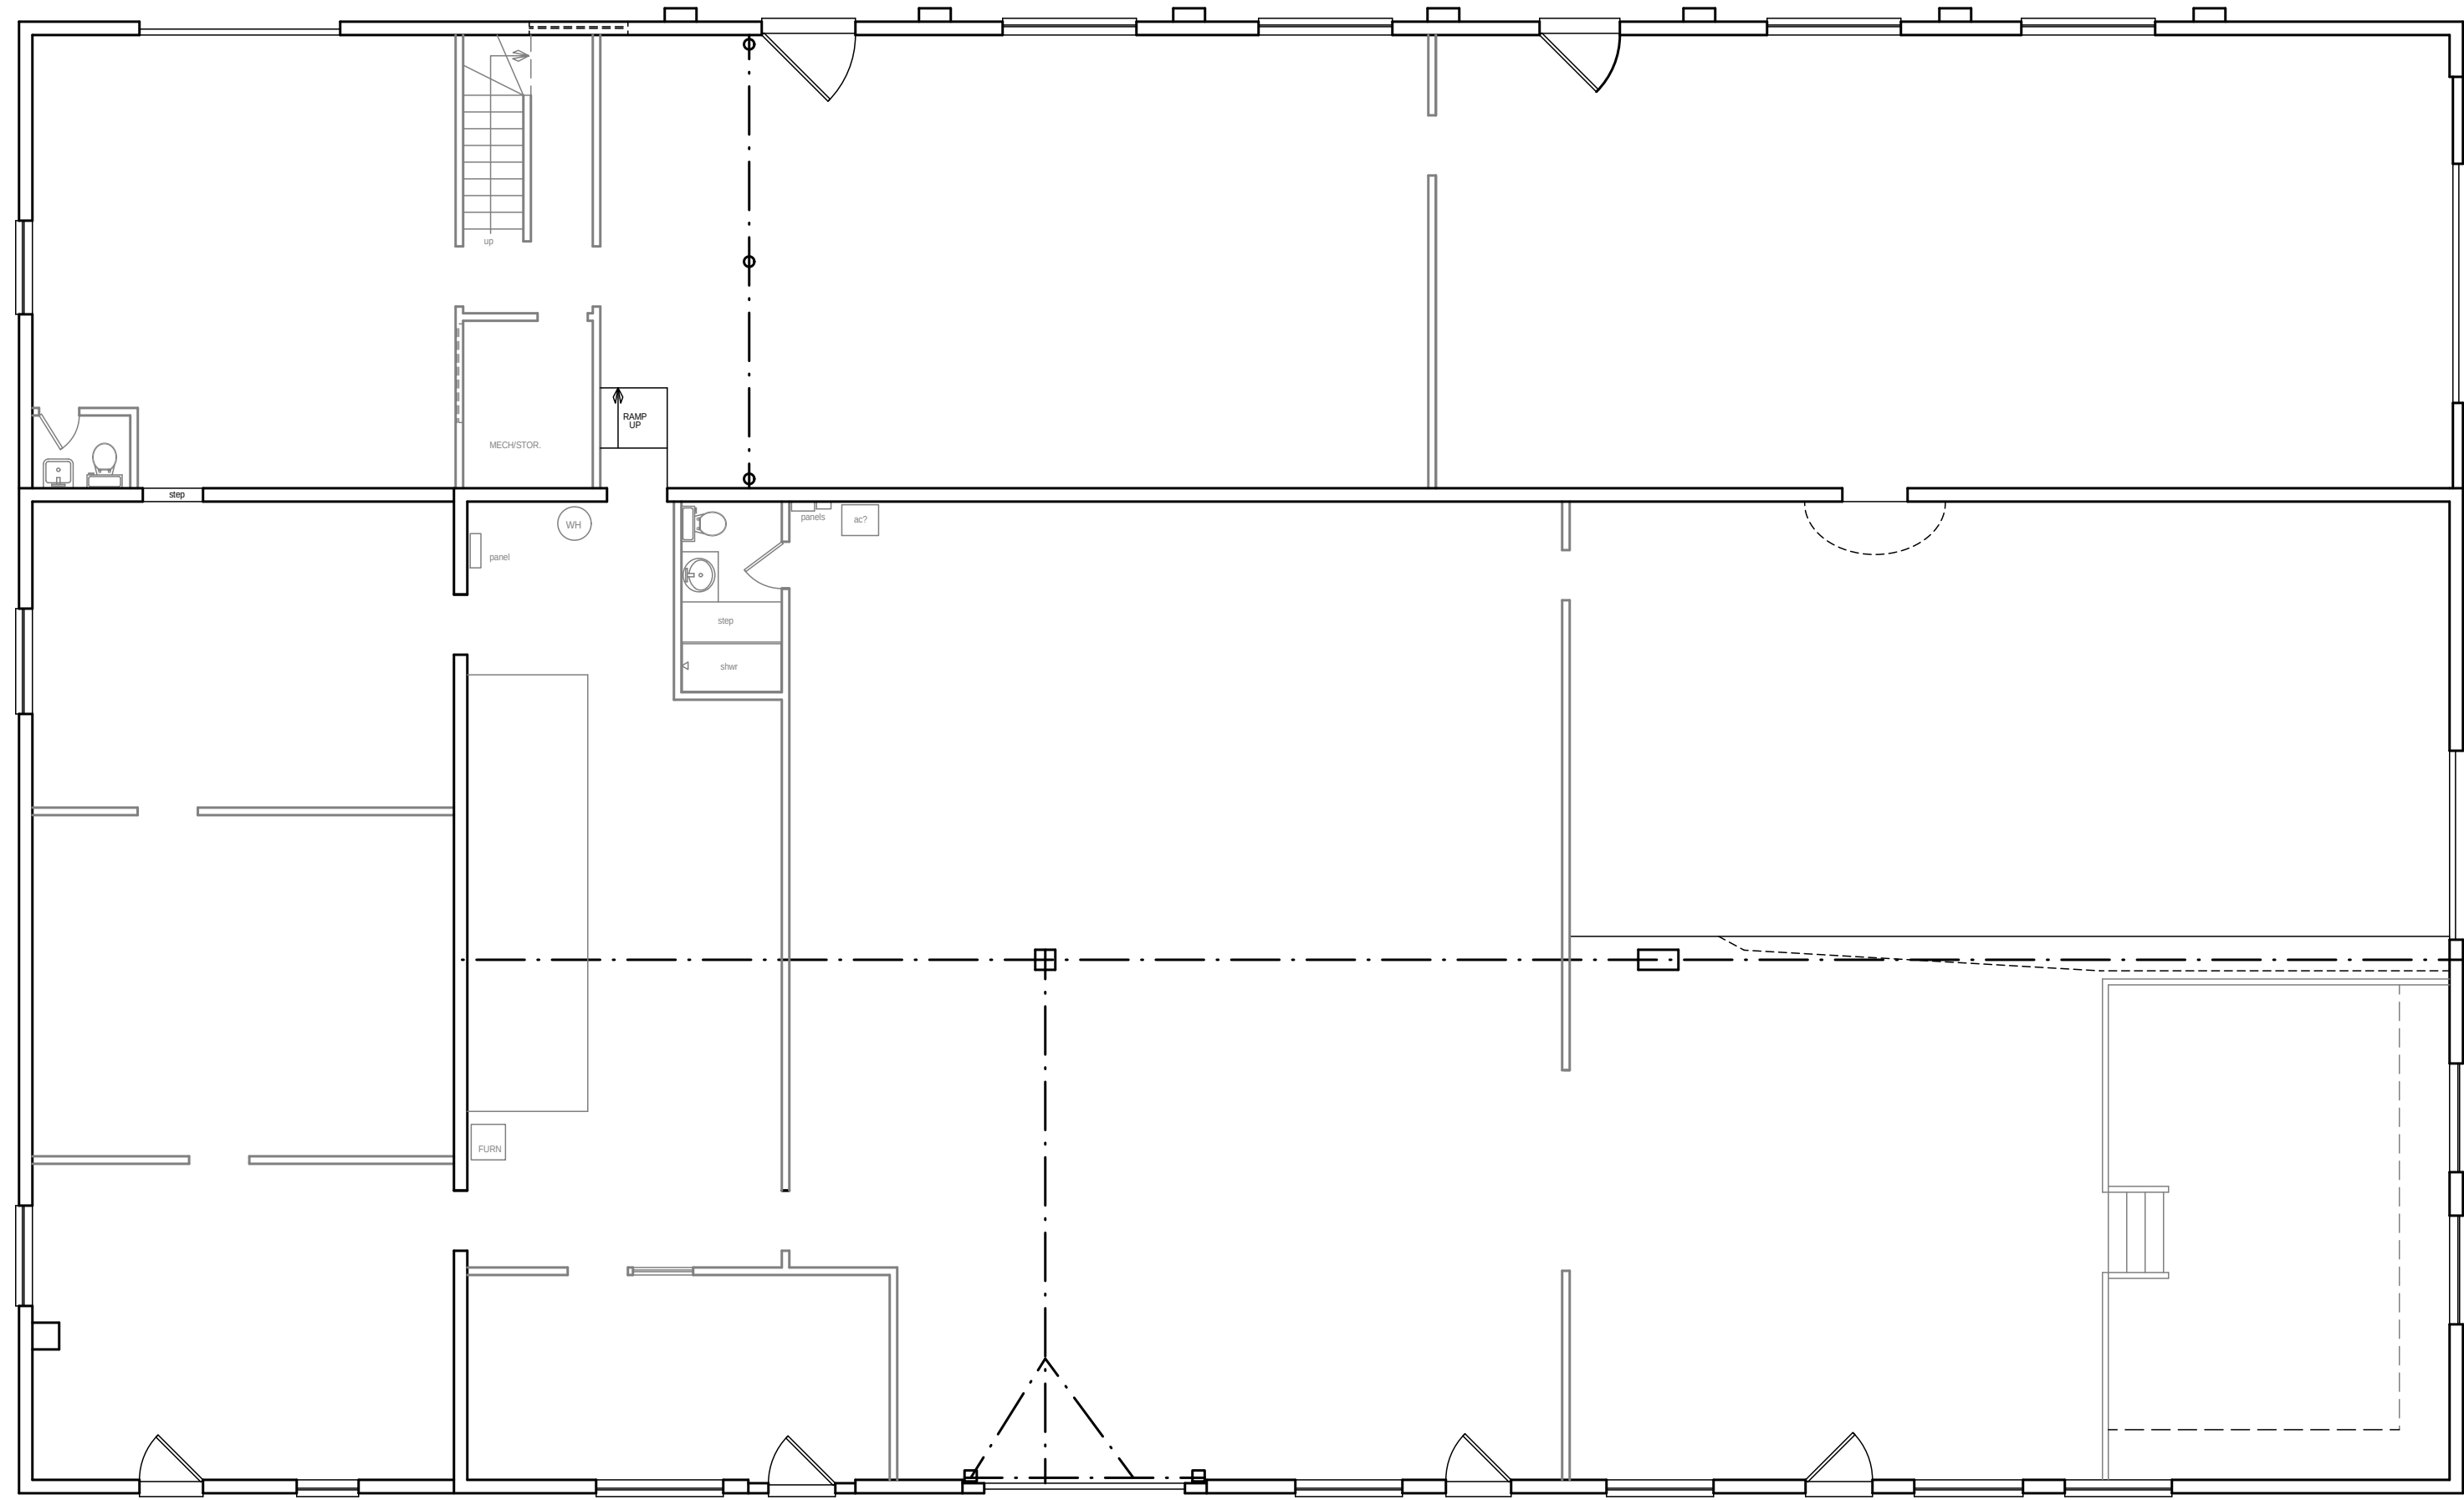

15th Street

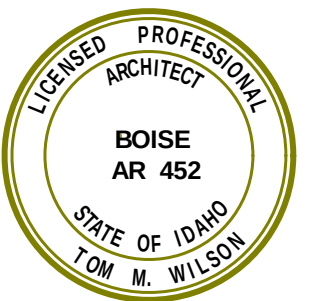

EXISTING BUILDING PLAN

SCALE: 1/8" = 1'-0"

VERRASO DOWN TOWN

Boise, Idaho

wilson architectural

4961 BRADLEY, SUITE A
GARDEN CITY, IDAHO 83714
(208) 344 1800

date: 11/28/16

revised:

sheet no:

A-1