



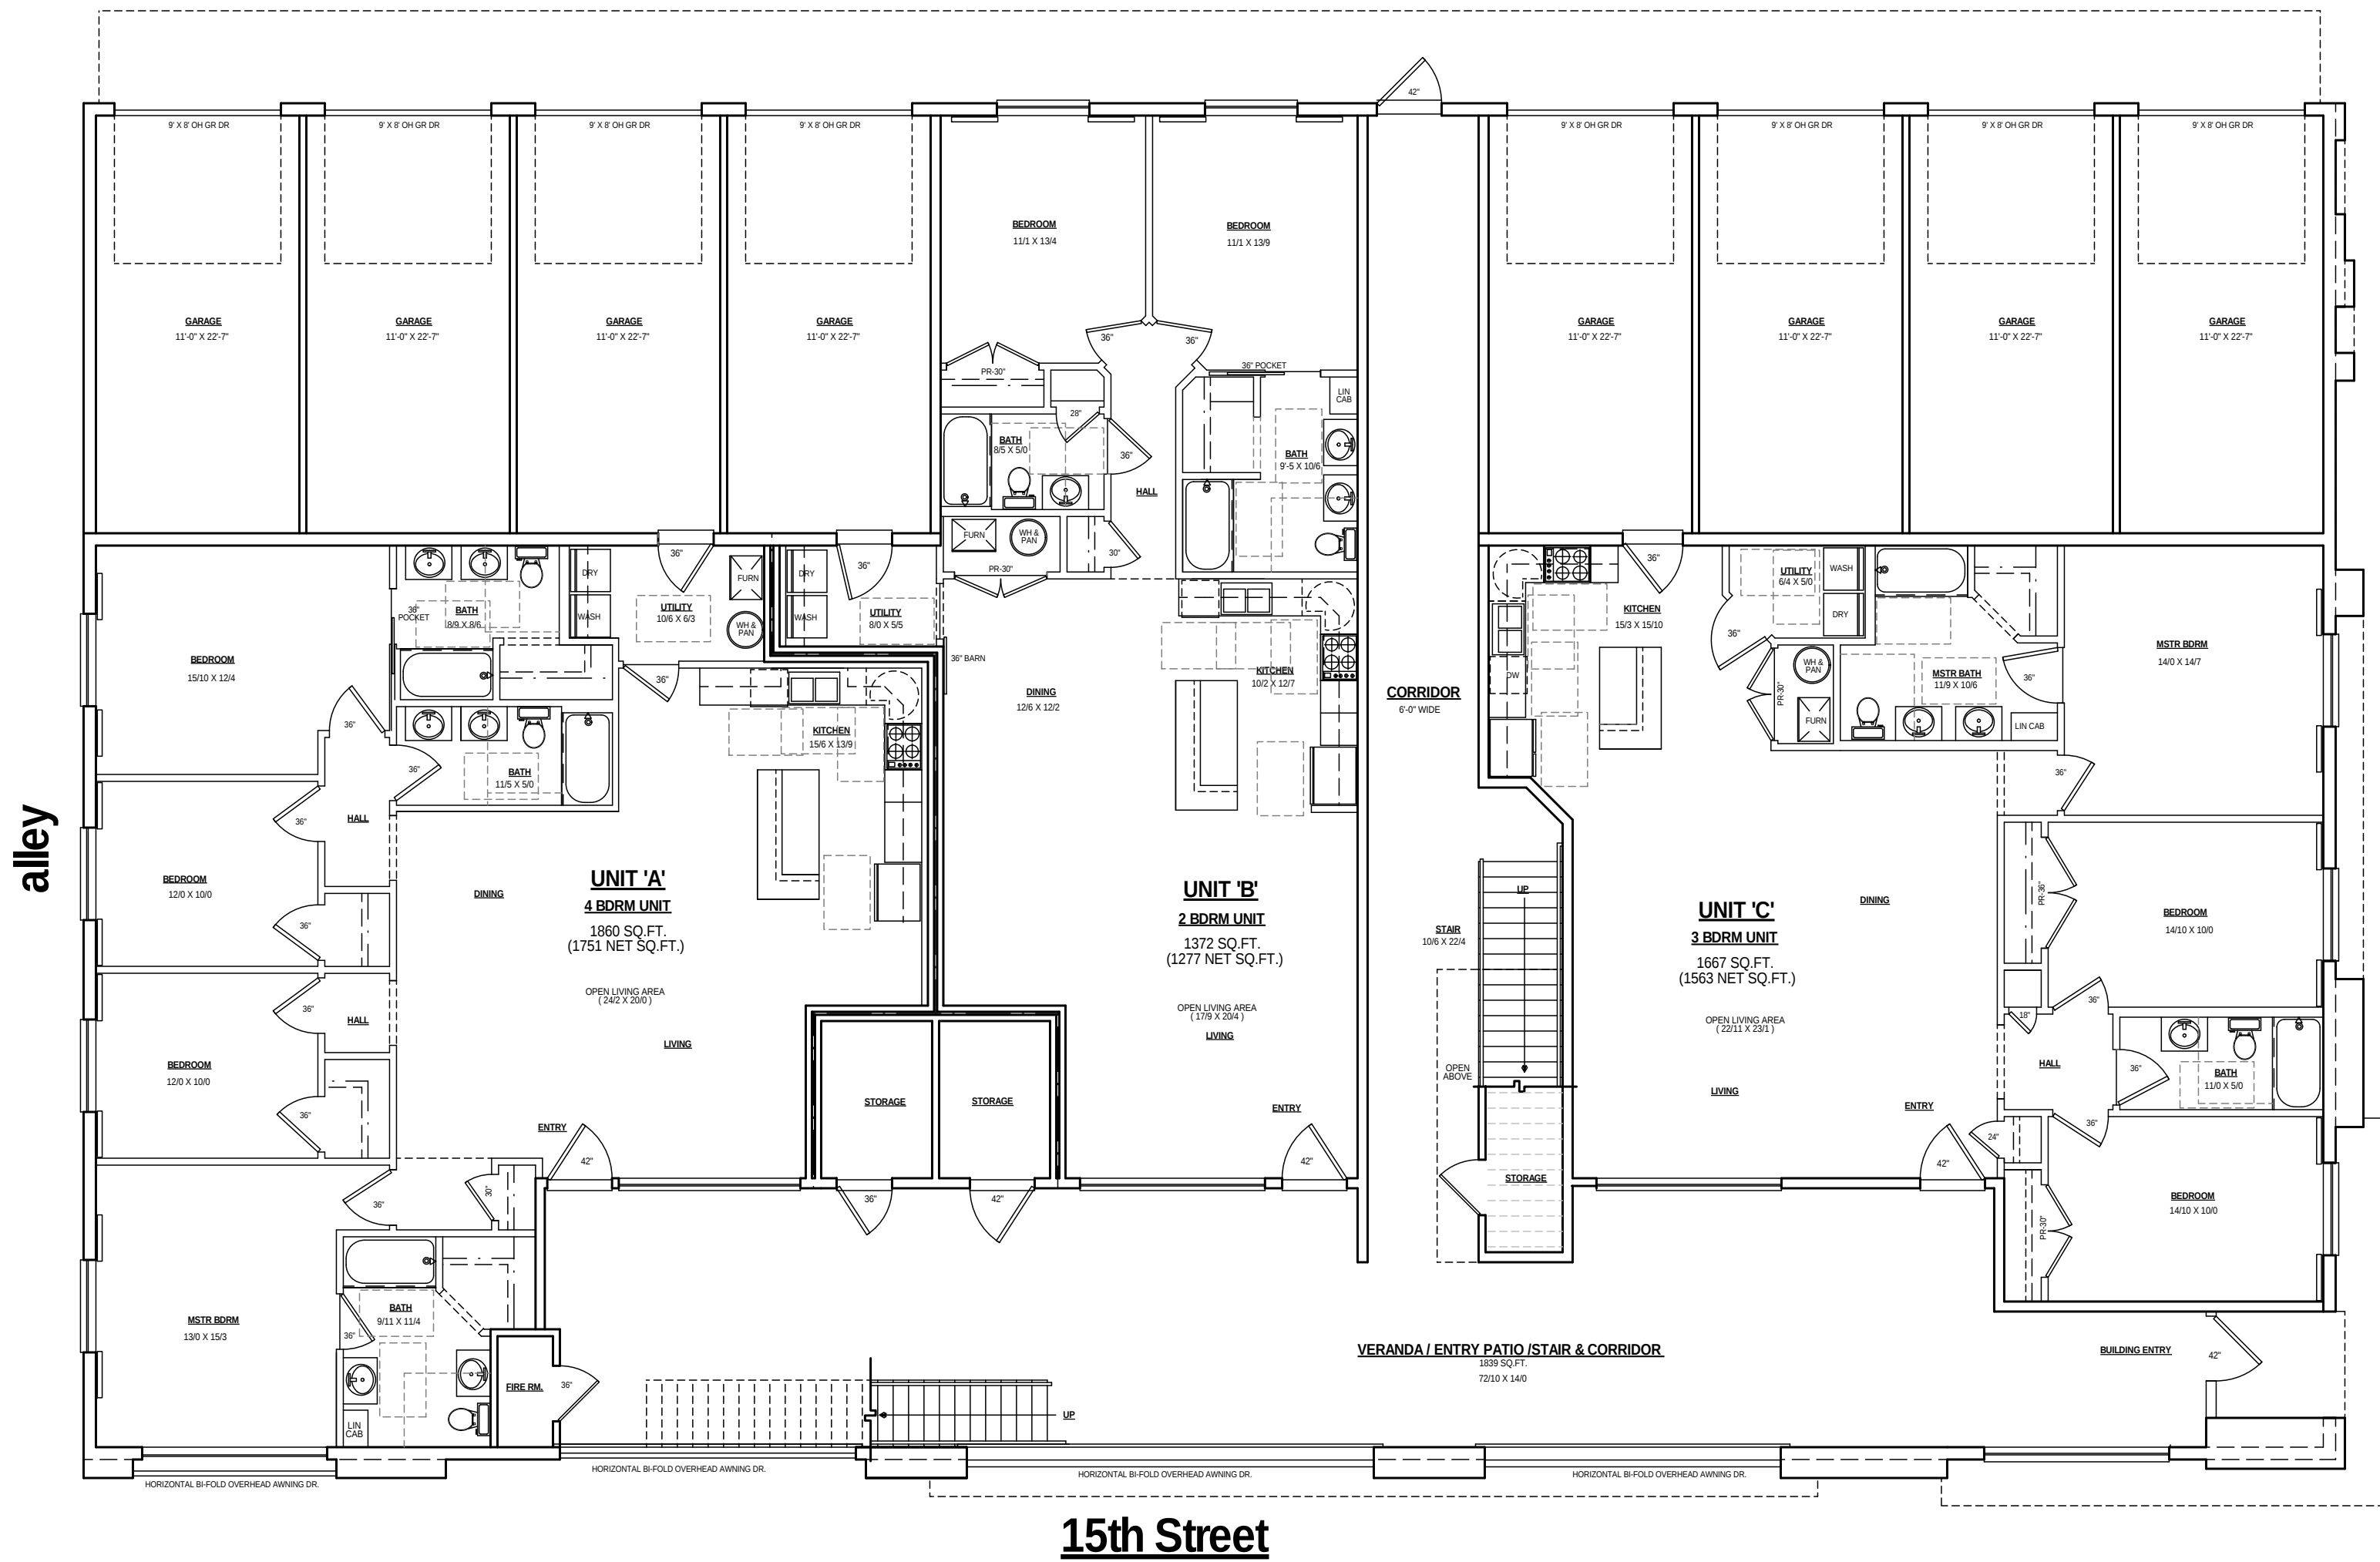

15th Street

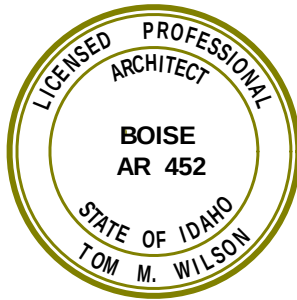

BUILDING PLAN ~ MAIN FLOOR
SCALE: 1/8" = 1'-0"