


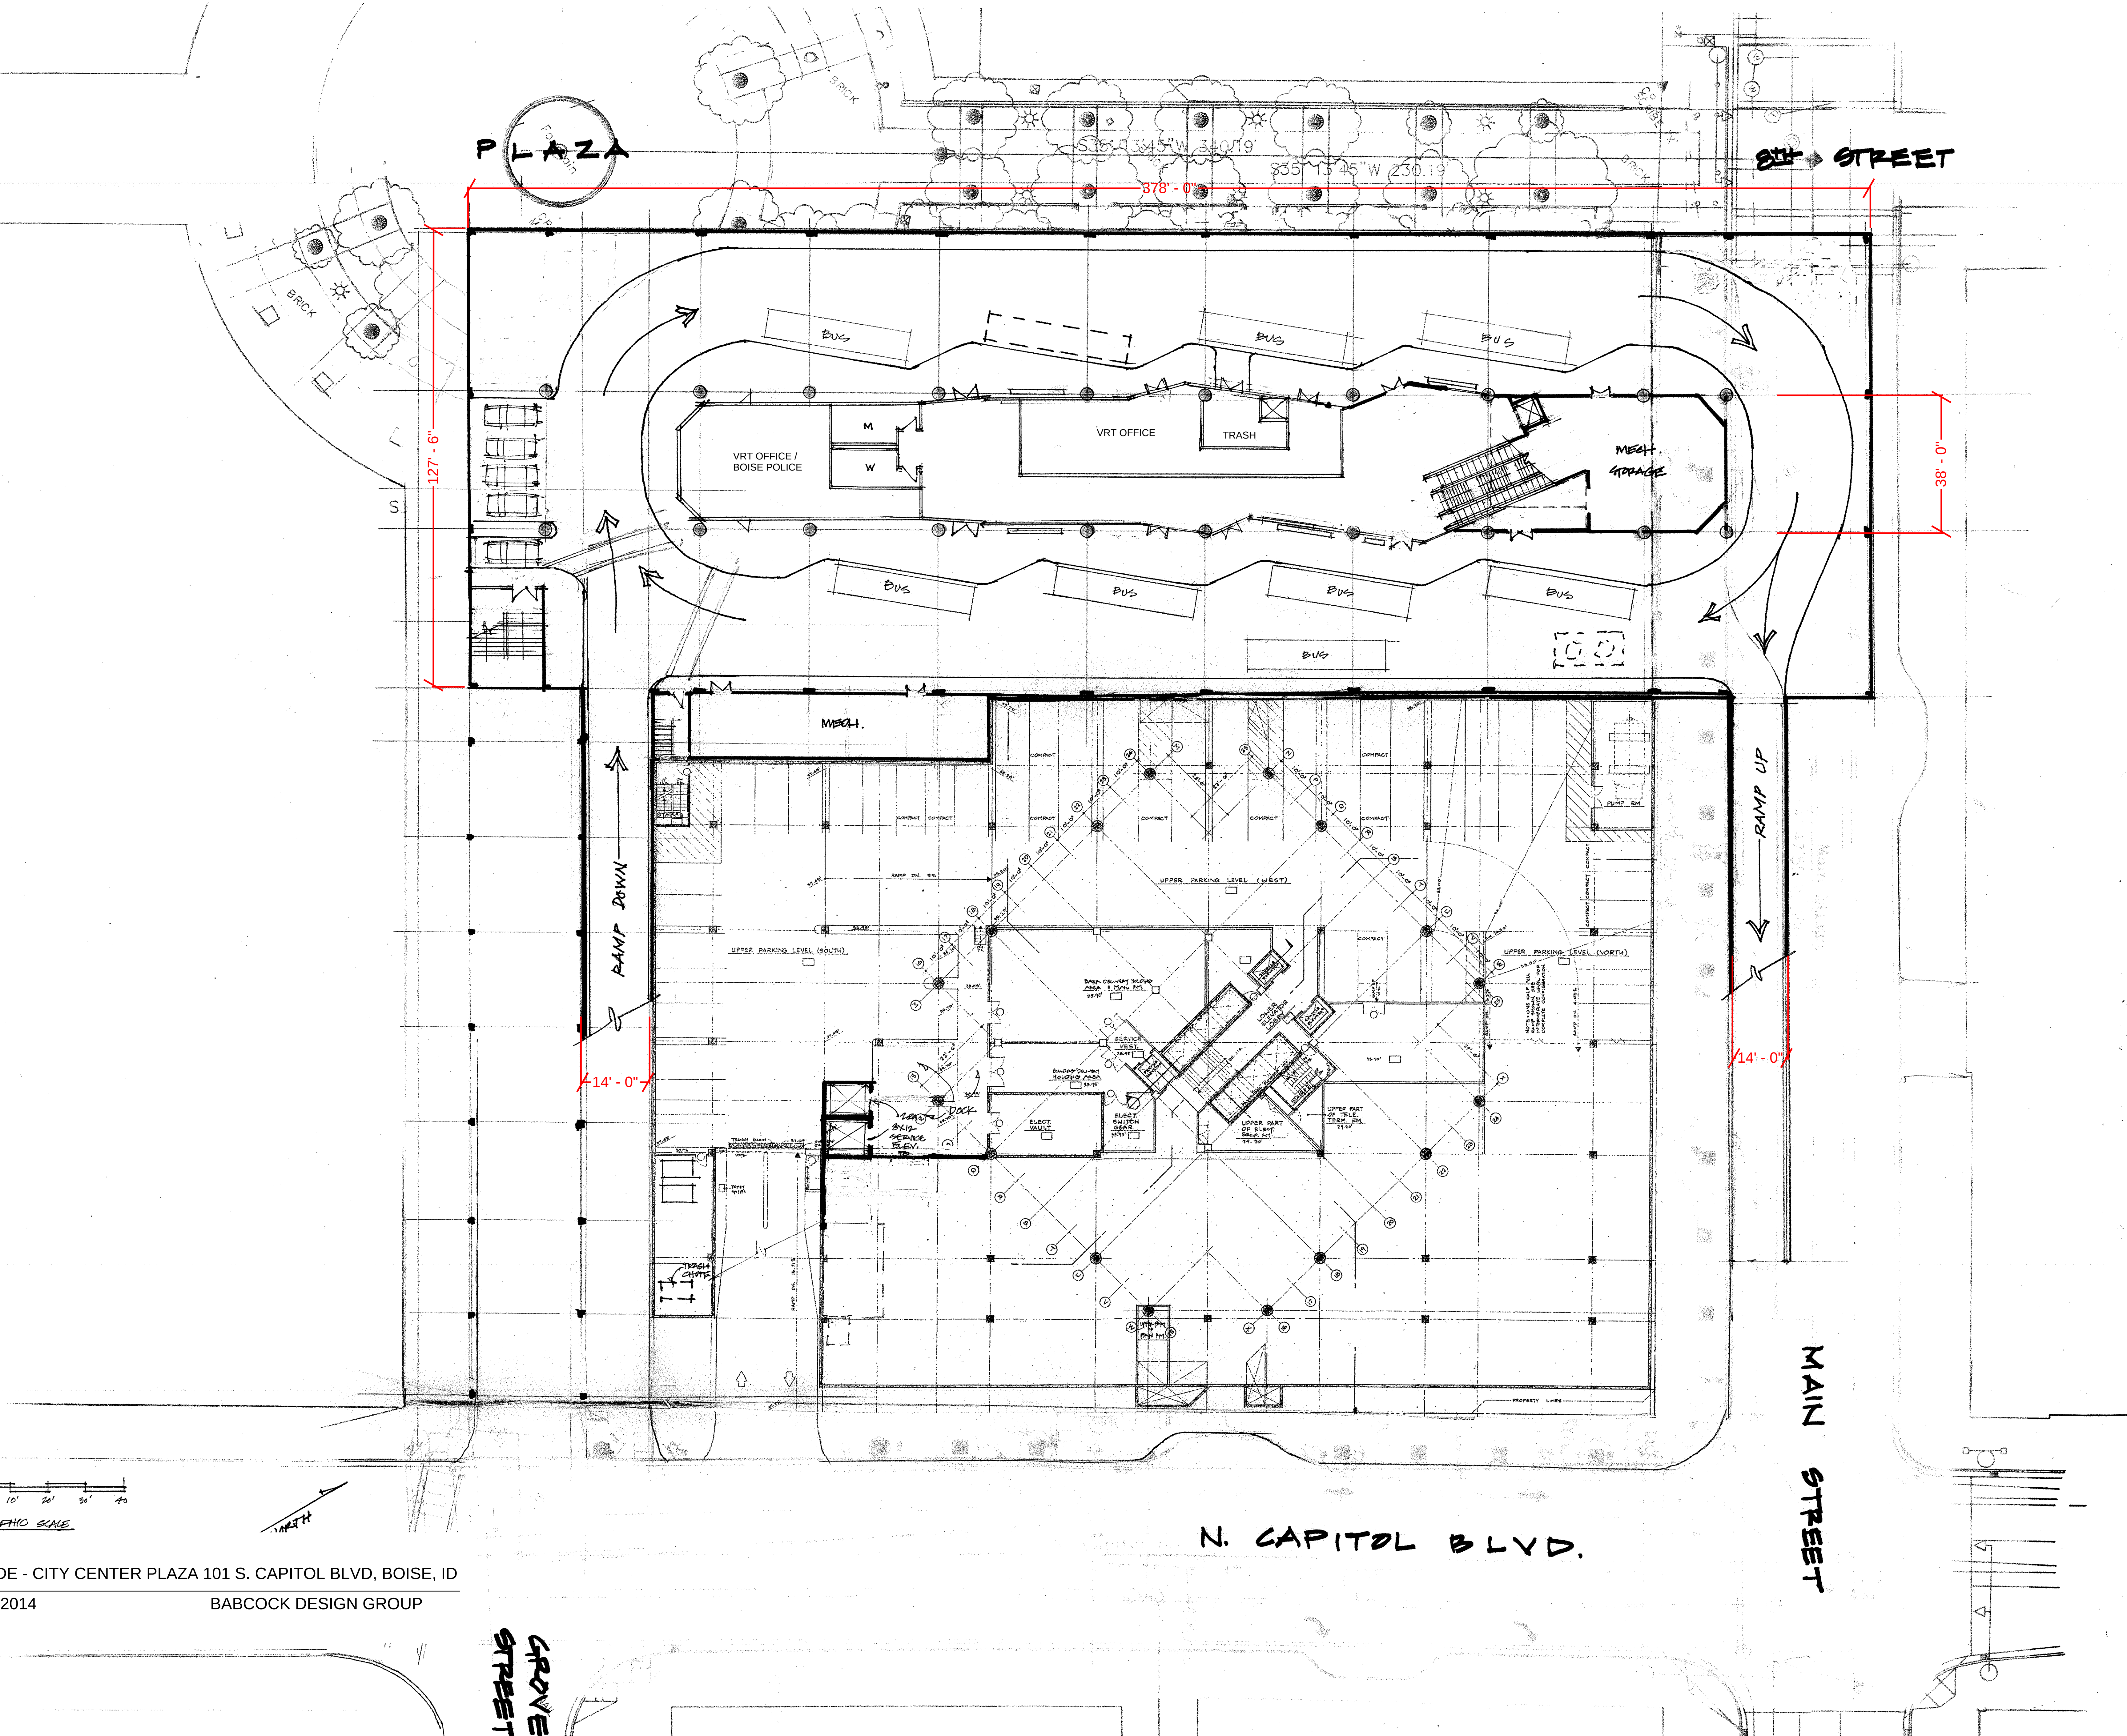

V.R.T. LEVEL BELOW GRADE - CITY CENTER PLAZA 101 S. CAPITOL BLVD, BOISE, ID
SCALE 1/8" = 1' - 0" 3/11/2014

BABCOCK DESIGN GROUP

N. CAPITOL BLVD.

GRAVE STREET