


Levie Architectural Group
 an Idaho PLLC
 17711 Karen Drive, Encino, CA
 91316
 p 818. 996. 3307
 f 818. 273. 1080
 email: L.Arch@me.com

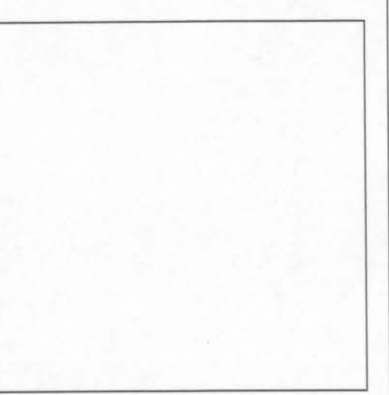

Project Status


No.	Description	Date

Client: **Applicant Glenn Levie**
 Project Address: **1005 W Royal Blvd Boise, ID**
 Project Name: **Royal Cubes Residential / Office**

Site

Project number	Project Number
Date	Issue Date
Drawn by	Author
Checked by	Checker

DR-1
 Scale: 1/16" = 1'-0"
 Plot Date: 6/6/2011 1:44:26 PM

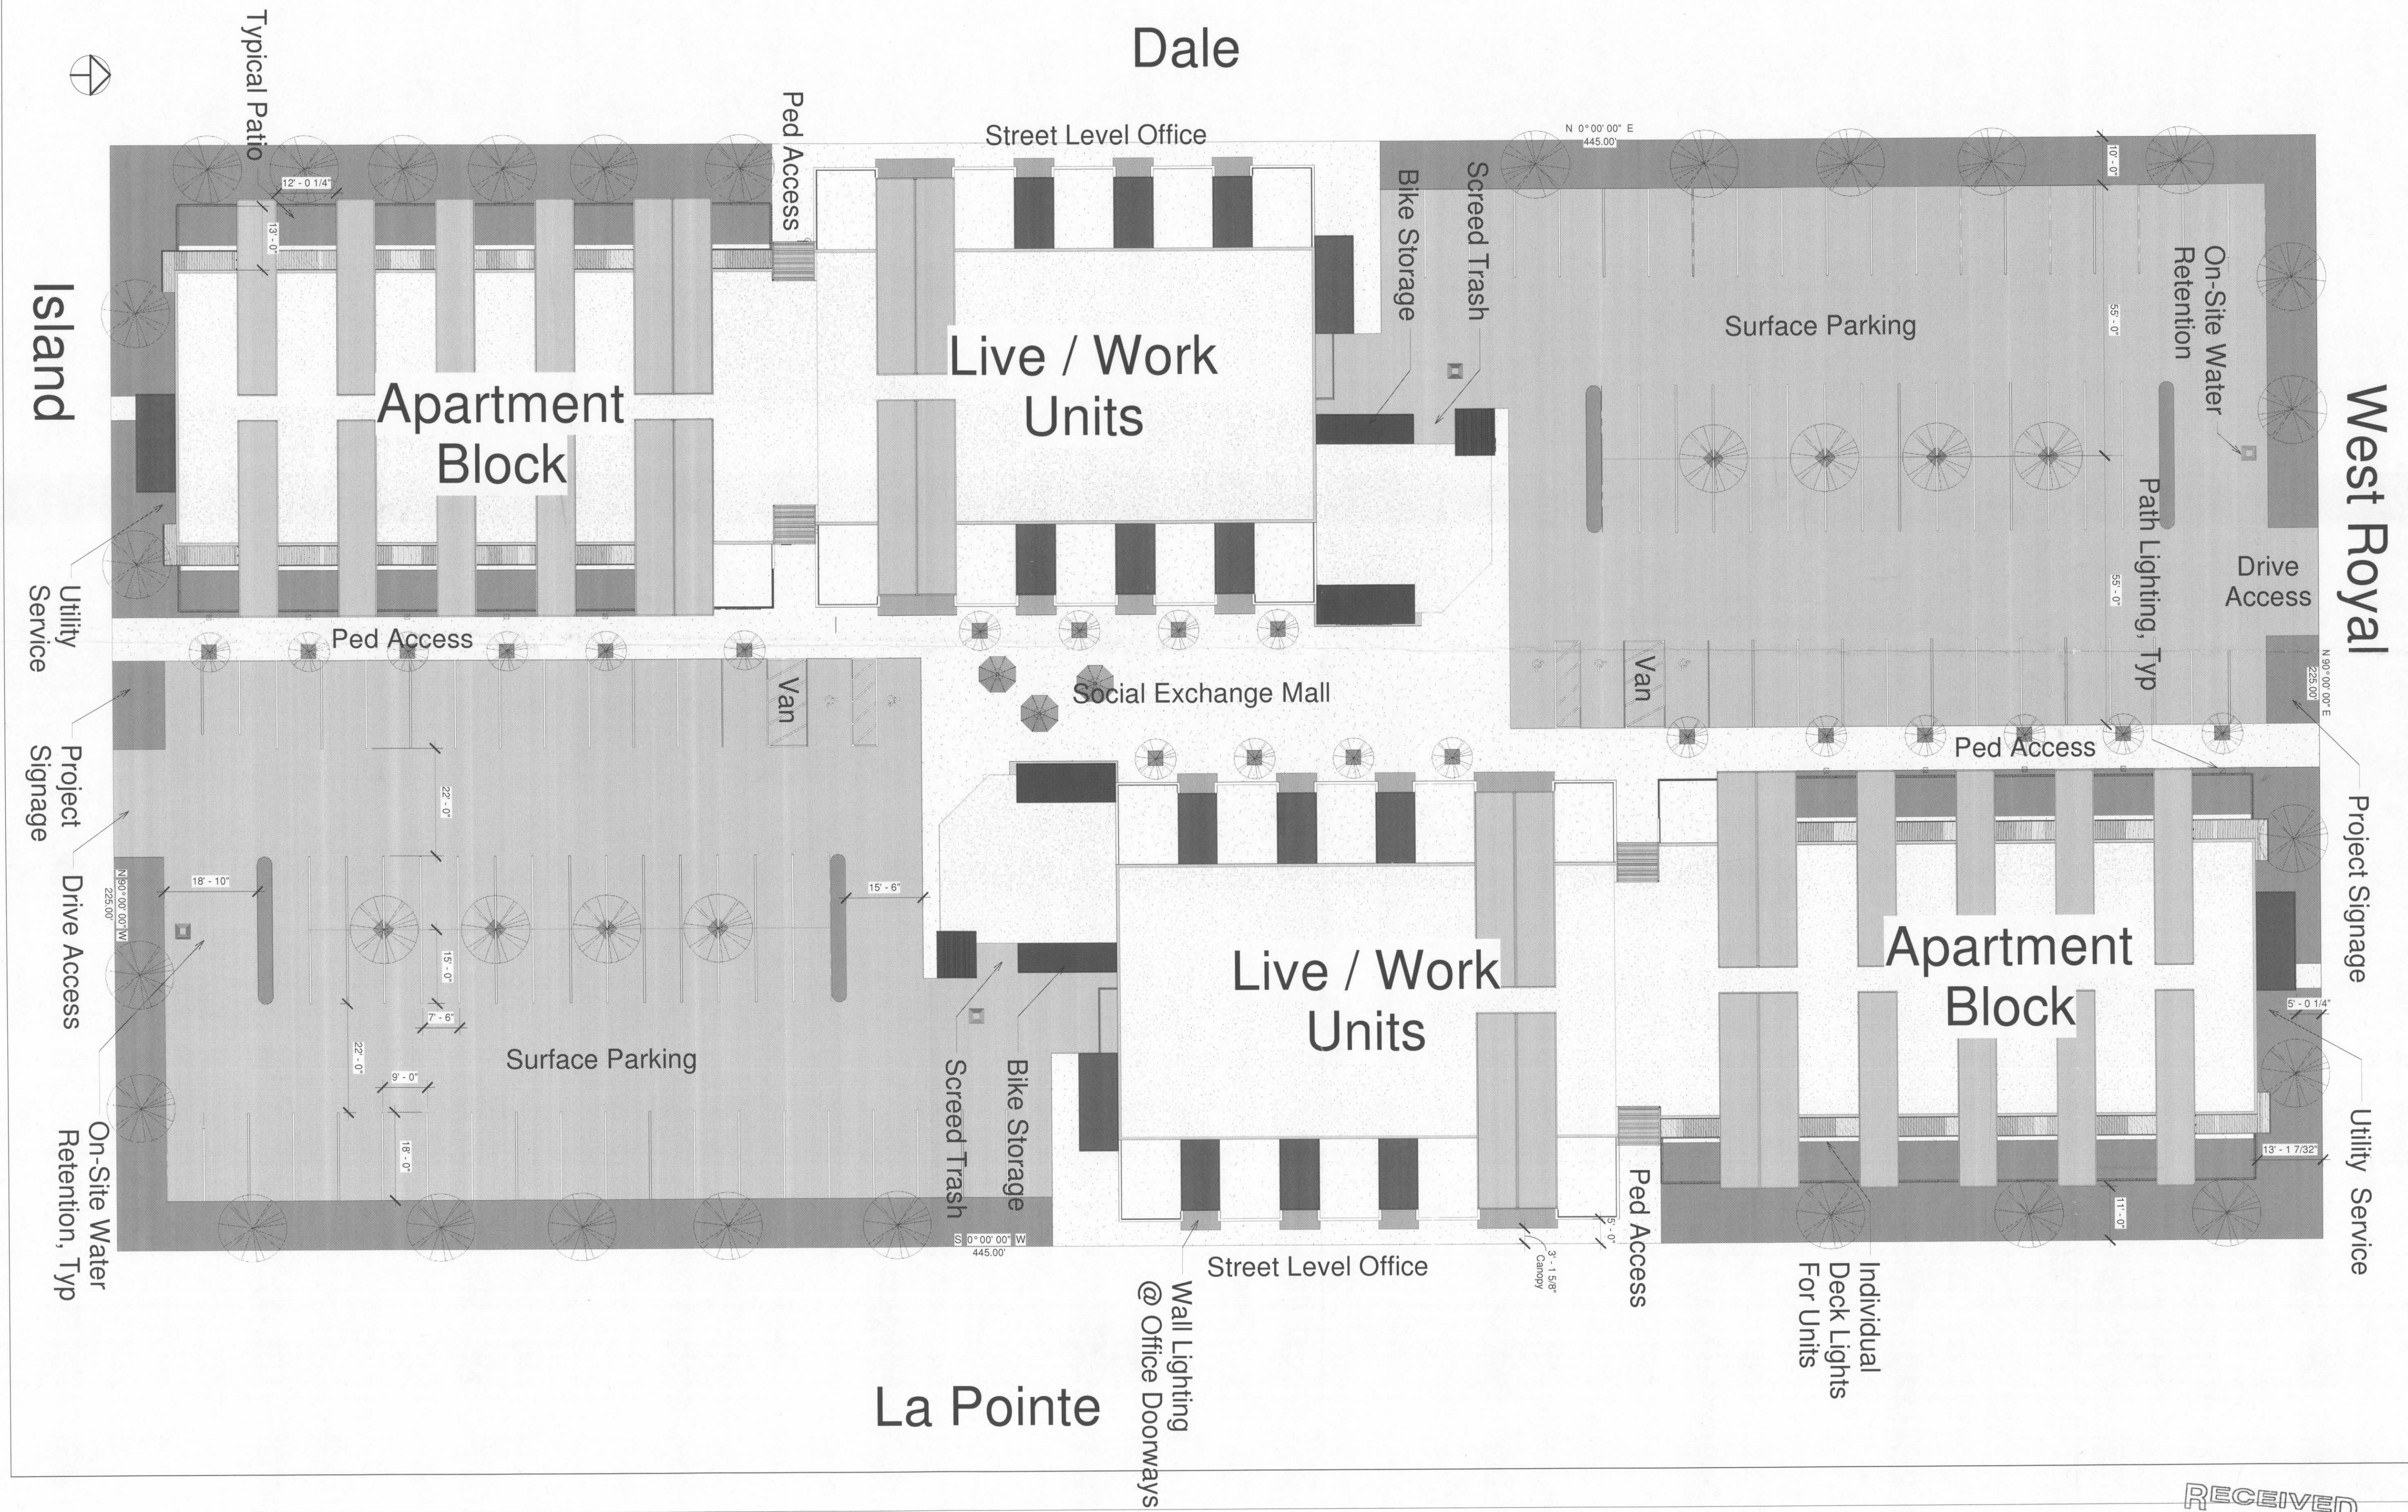

RECEIVED
 JUN 07 2011
 DEVELOPMENT SERVICES
 DRH11-00133