


**Dale**  
 All Ground Cover / Grasses to be Best Practices Water Conservation Planting Materials. Design Build Irrigation as Necessary for Plant Species

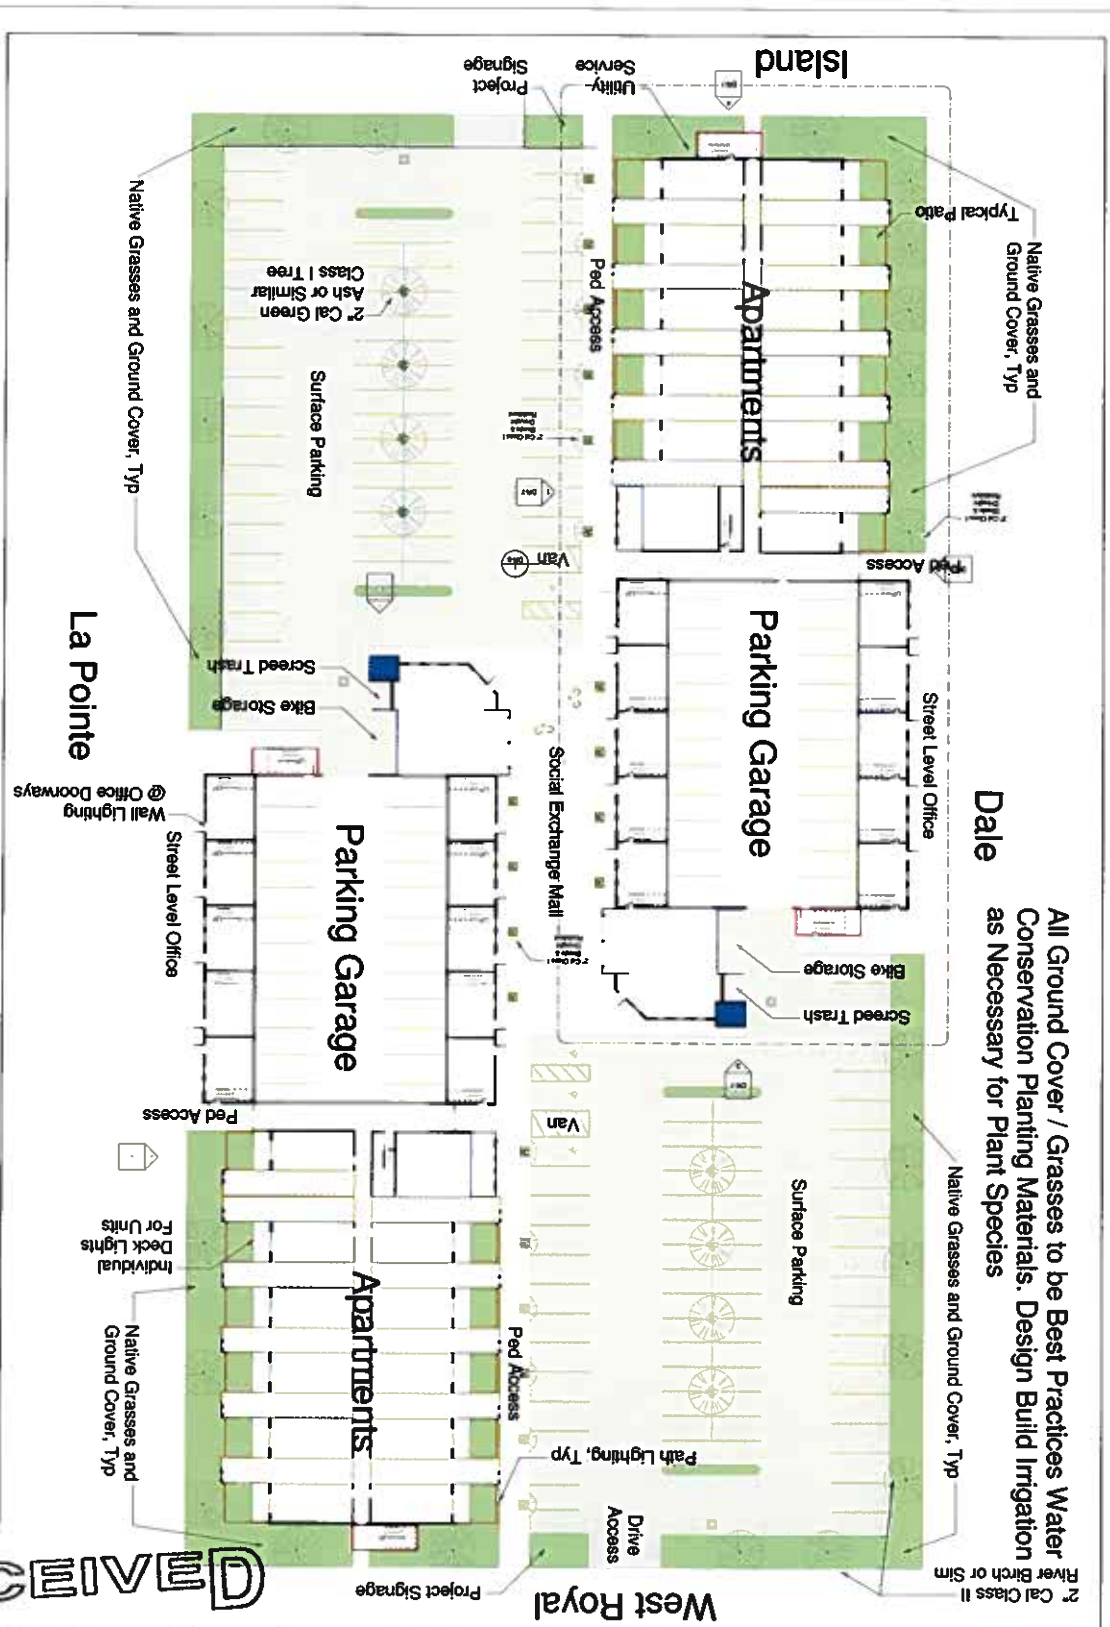

RECEIVED

JUN 17 2014  
 DEVELOPMENT SERVICES

Applicant Glenn Levie  
 1005 W Royal Blvd  
 Boise, ID  
 Royal Cubes Residential / Office

Project Name	Project Status	Date