




Levie Architectural Group
an Idaho PLLC
17711 Karen Drive, Encino, CA
91316
p 818 596 3307
f 877 273 1080
email : LevieArch@me.com

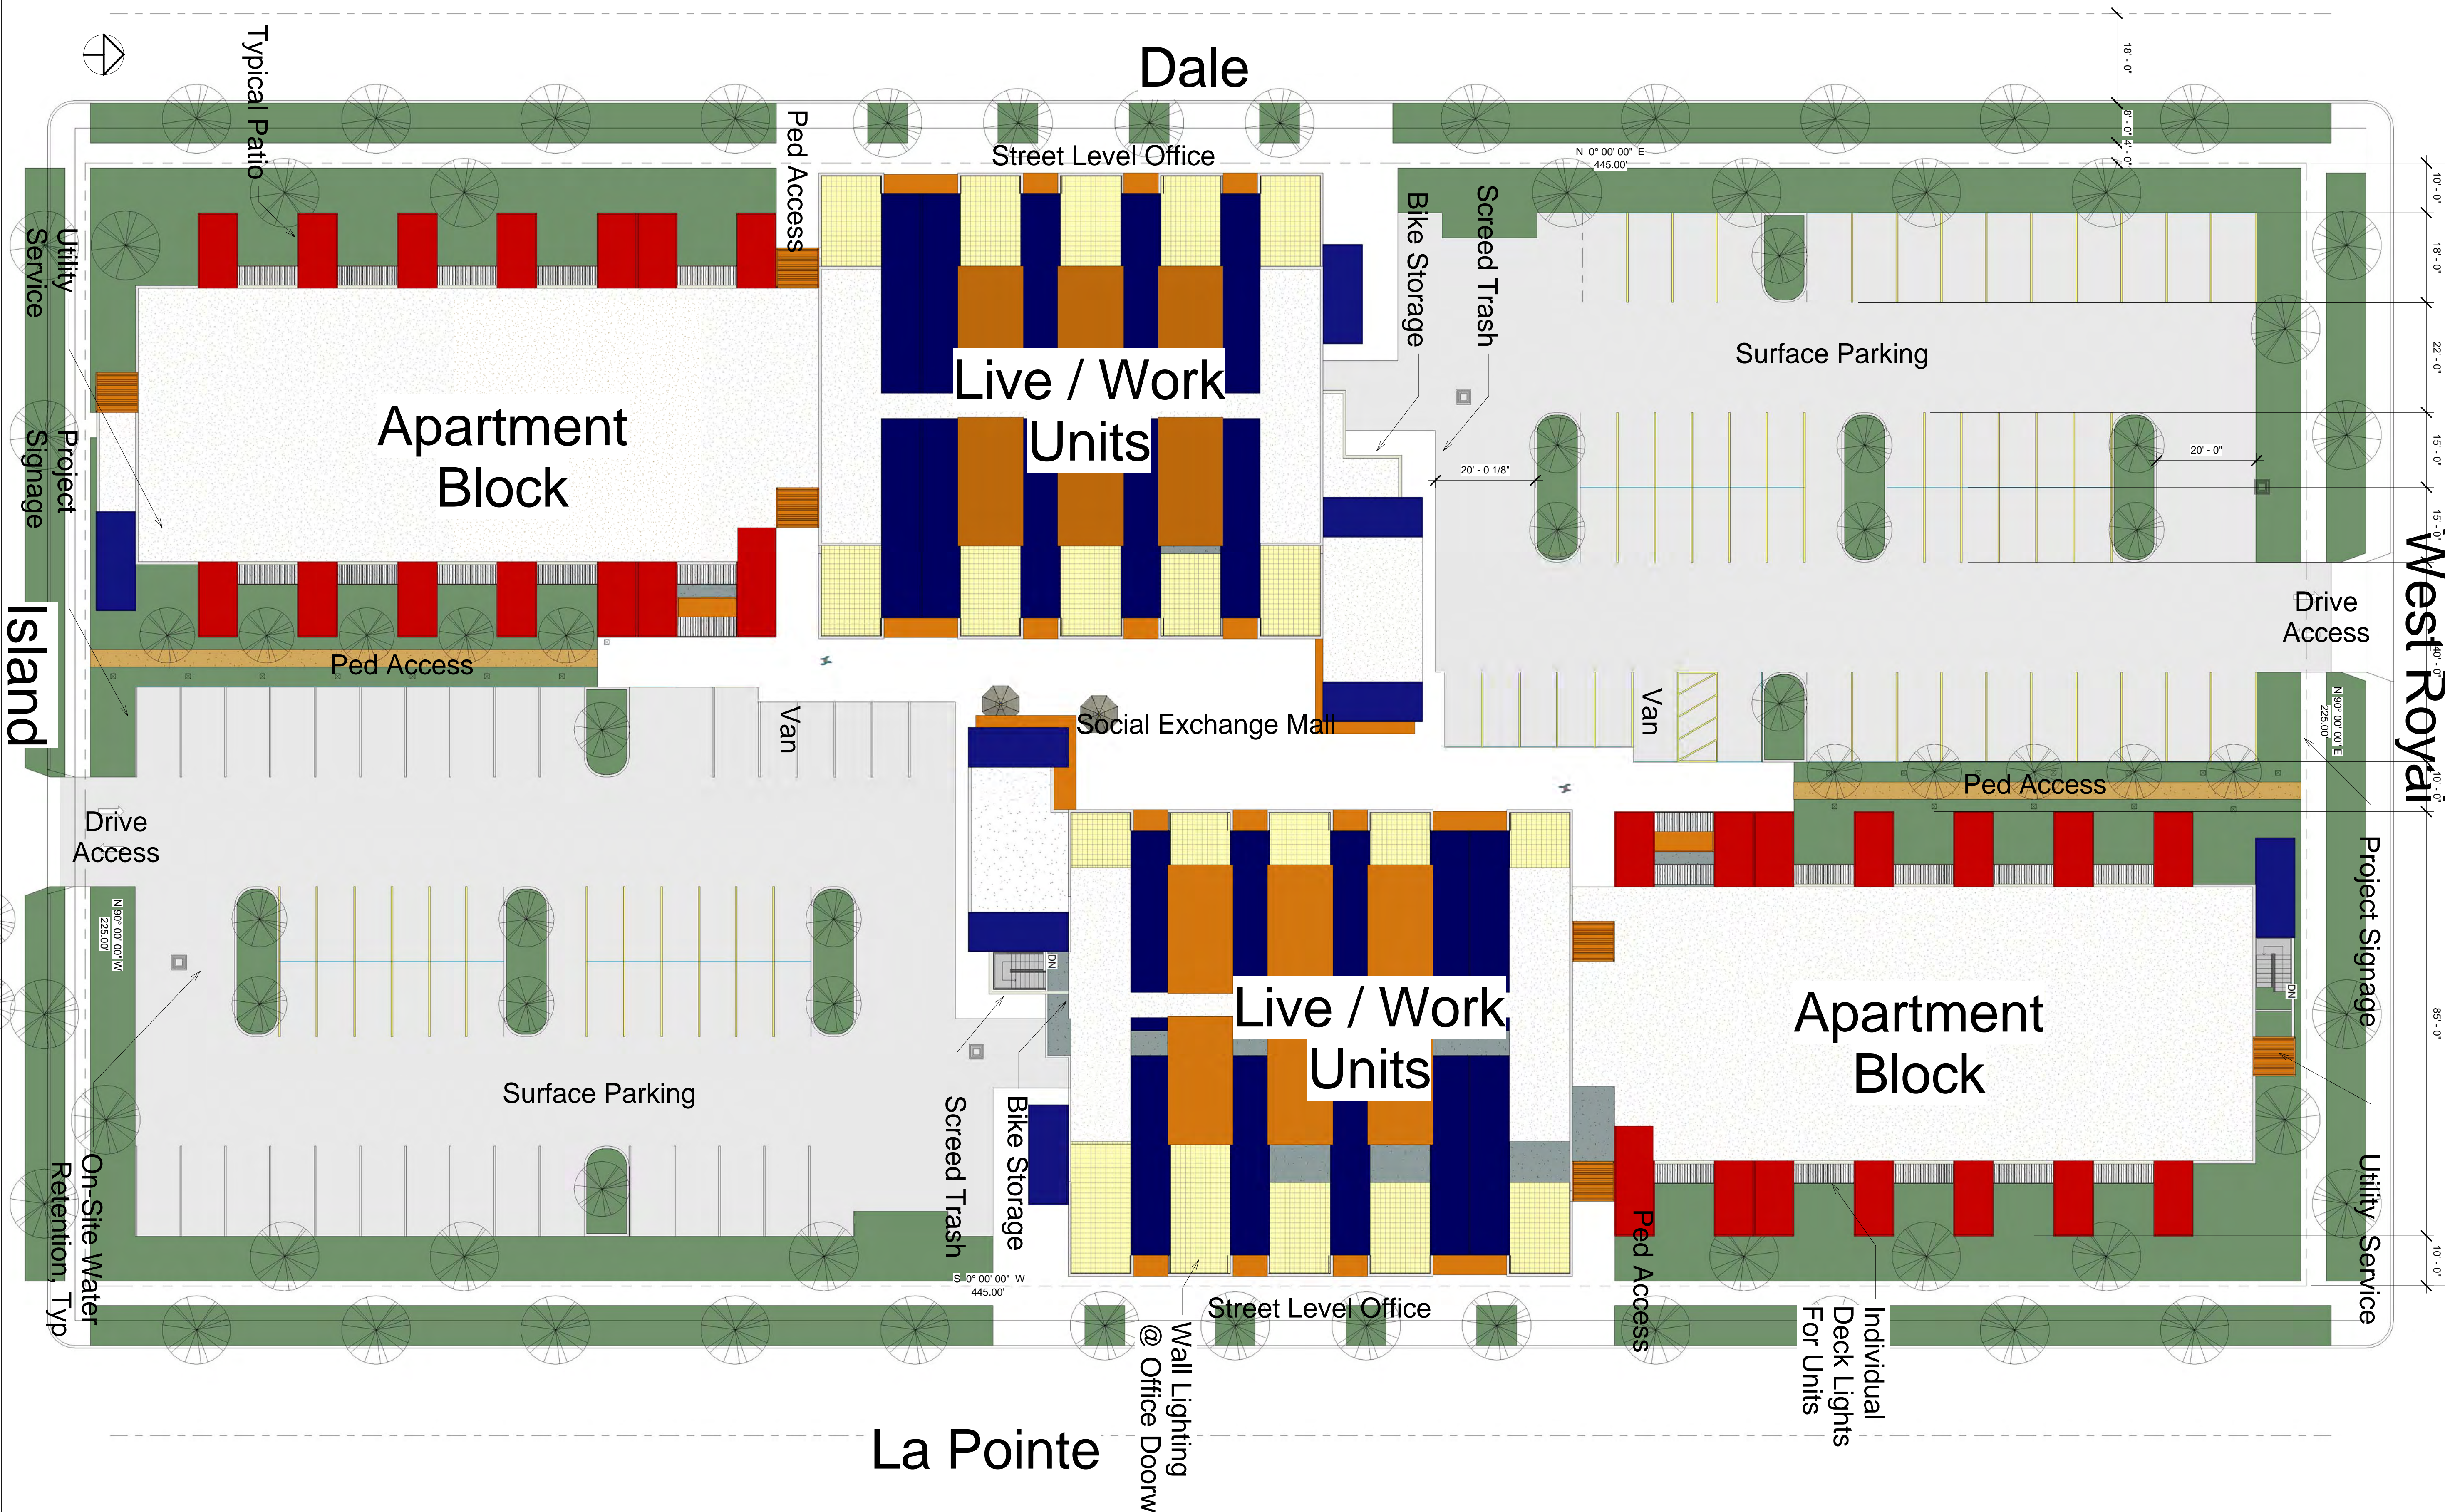

Project Status		
No.	Description	Date

Project Status		
No.	Description	Date

Client: **Applicant Glenn Levie**
 Project Address: **1005 W Royal Blvd Boise, ID**
 Project Name: **Royal Cubes Residential / Office**

Site	
Project number	Project Number
Date	Issue Date
Drawn by	Author
Checked by	Checker

DR-1
 Scale: 1/16" = 1'-0"
 Plot Date: 7/21/2011 1:35:48 PM