


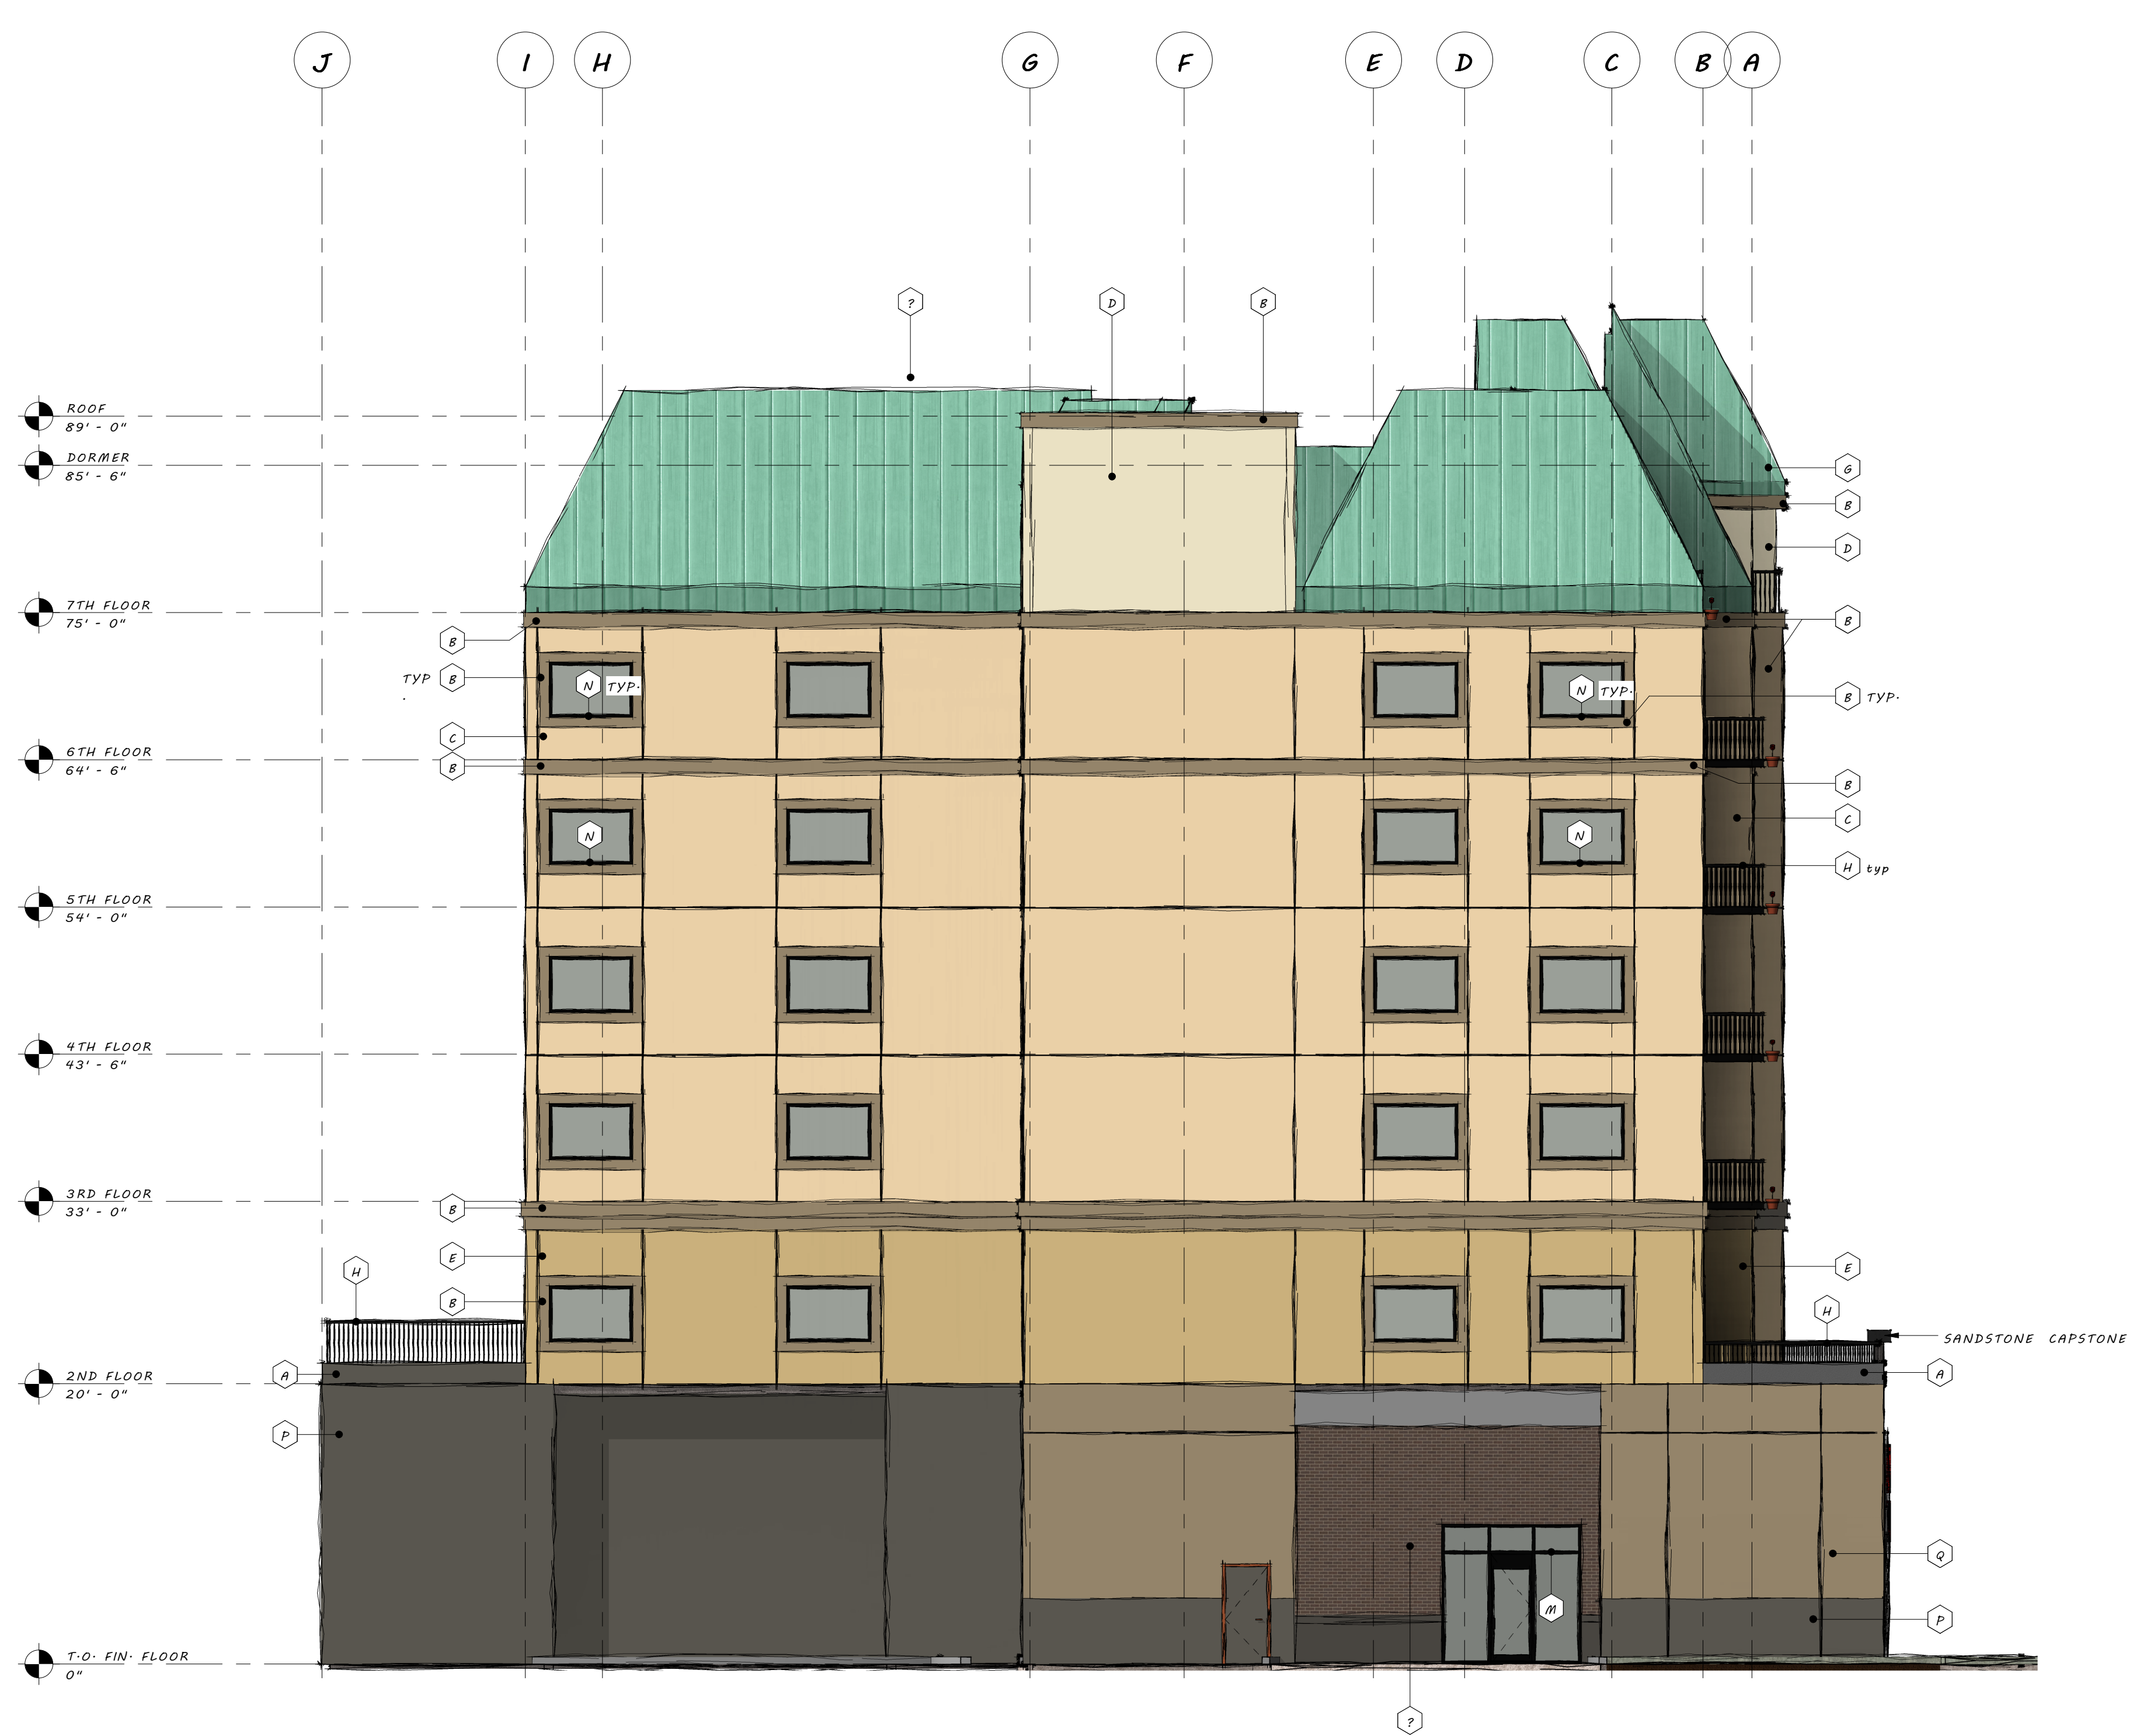

2 SOUTH ELEVATION
1/8" = 1'-0"



7 EAST ELEVATION
1/8" = 1'-0"

LEGEND:

- 1 STUCCO, COLOR: SW 7695 THUNDER GRAY
- 2 STUCCO, COLOR: SW 2891 WEATHERED SHINGLE
- 3 STUCCO, COLOR: SW 7691 BILTMORE BUFF
- 4 STUCCO, COLOR: SW 2833 ROYKRAFT VELLUM
- 5 STUCCO, COLOR: SW 2823 DOWNING STRAW
- 6 STUCCO, COLOR: SW 6193 BASKET BEIGE
- 7 METAL ROOF, COLOR: PATINA GREEN
- 8 BLACK IRON BALCONY RAILS
- 9 FABRIC AWNING
- 10 SANDSTONE THIN CLAD WALL TILE
- 11 SPLIT SANDSTONE STACKED VENEER
- 12 6" SANDSTONE WAINSCOT
- 13 BLACK ANODIZED STOREFRONT FRAME AND GLAZING (WITH DOOR)
- 14 ALUMINUM CLAD WINDOW, COLOR: BLACK
- 15 ALUMINUM CLAD WINDOW WITH DOOR, COLOR: BLACK
- 16 CONCRETE, COLOR: SW 7695 THUNDER GRAY
- 17 CONCRETE, COLOR: SW 2891 WEATHERED SHINGLE
- 18 CEMENTIOUS PANELS, COLOR: SW 2833 ROYKRAFT VELLUM
- 19 CEMENTIOUS PANELS, COLOR: SW 2891 WEATHERED SHINGLE
- 20 BRICK VENEER, COLOR: MOROCCAN BROWN