


ET EXISTING TREE INVENTORY SCHEDULE

SYMBOL	DESCRIPTION	CALIPER INCHES
ET-01	REMOVE DECIDUOUS TREE #1	18
ET-02	REMOVE DECIDUOUS TREE #2	19
ET-03	REMOVE DECIDUOUS TREE #3	17
ET-04	REMOVE DECIDUOUS TREE #4	DEAD - 0
ET-05	REMOVE DECIDUOUS TREE #5	9
ET-06	REMOVE DECIDUOUS TREE #6	11
ET-07	REMOVE DECIDUOUS TREE #7	DEAD - 0
ET-08	REMOVE DECIDUOUS TREE #8	3
ET-09	REMOVE DECIDUOUS TREE #9	8
ET-10	REMOVE DECIDUOUS TREE #10	12
ET-11	REMOVE DECIDUOUS TREE #11	15
ET-12	REMOVE DECIDUOUS TREE #12	DEAD - 0
ET-13	REMOVE CONIFER TREE #13	10
ET-14	REMOVE DECIDUOUS TREE #14	DEAD - 0
ET-15	REMOVE DECIDUOUS TREE #15	DEAD - 0
ET-16	REMOVE DECIDUOUS TREE #16	11
ET-17	REMOVE DECIDUOUS TREE #17	6
ET-18	REMOVE DECIDUOUS TREE #18	DEAD - 0
ET-19	REMOVE DECIDUOUS TREE #19	DEAD - 0
ET-20	REMOVE CONIFER TREE #20	3

TOTAL CALIPER INCHES TO BE REMOVED 142

TOTAL CALIPER INCHES TO BE MITIGATED - REPLACED 142

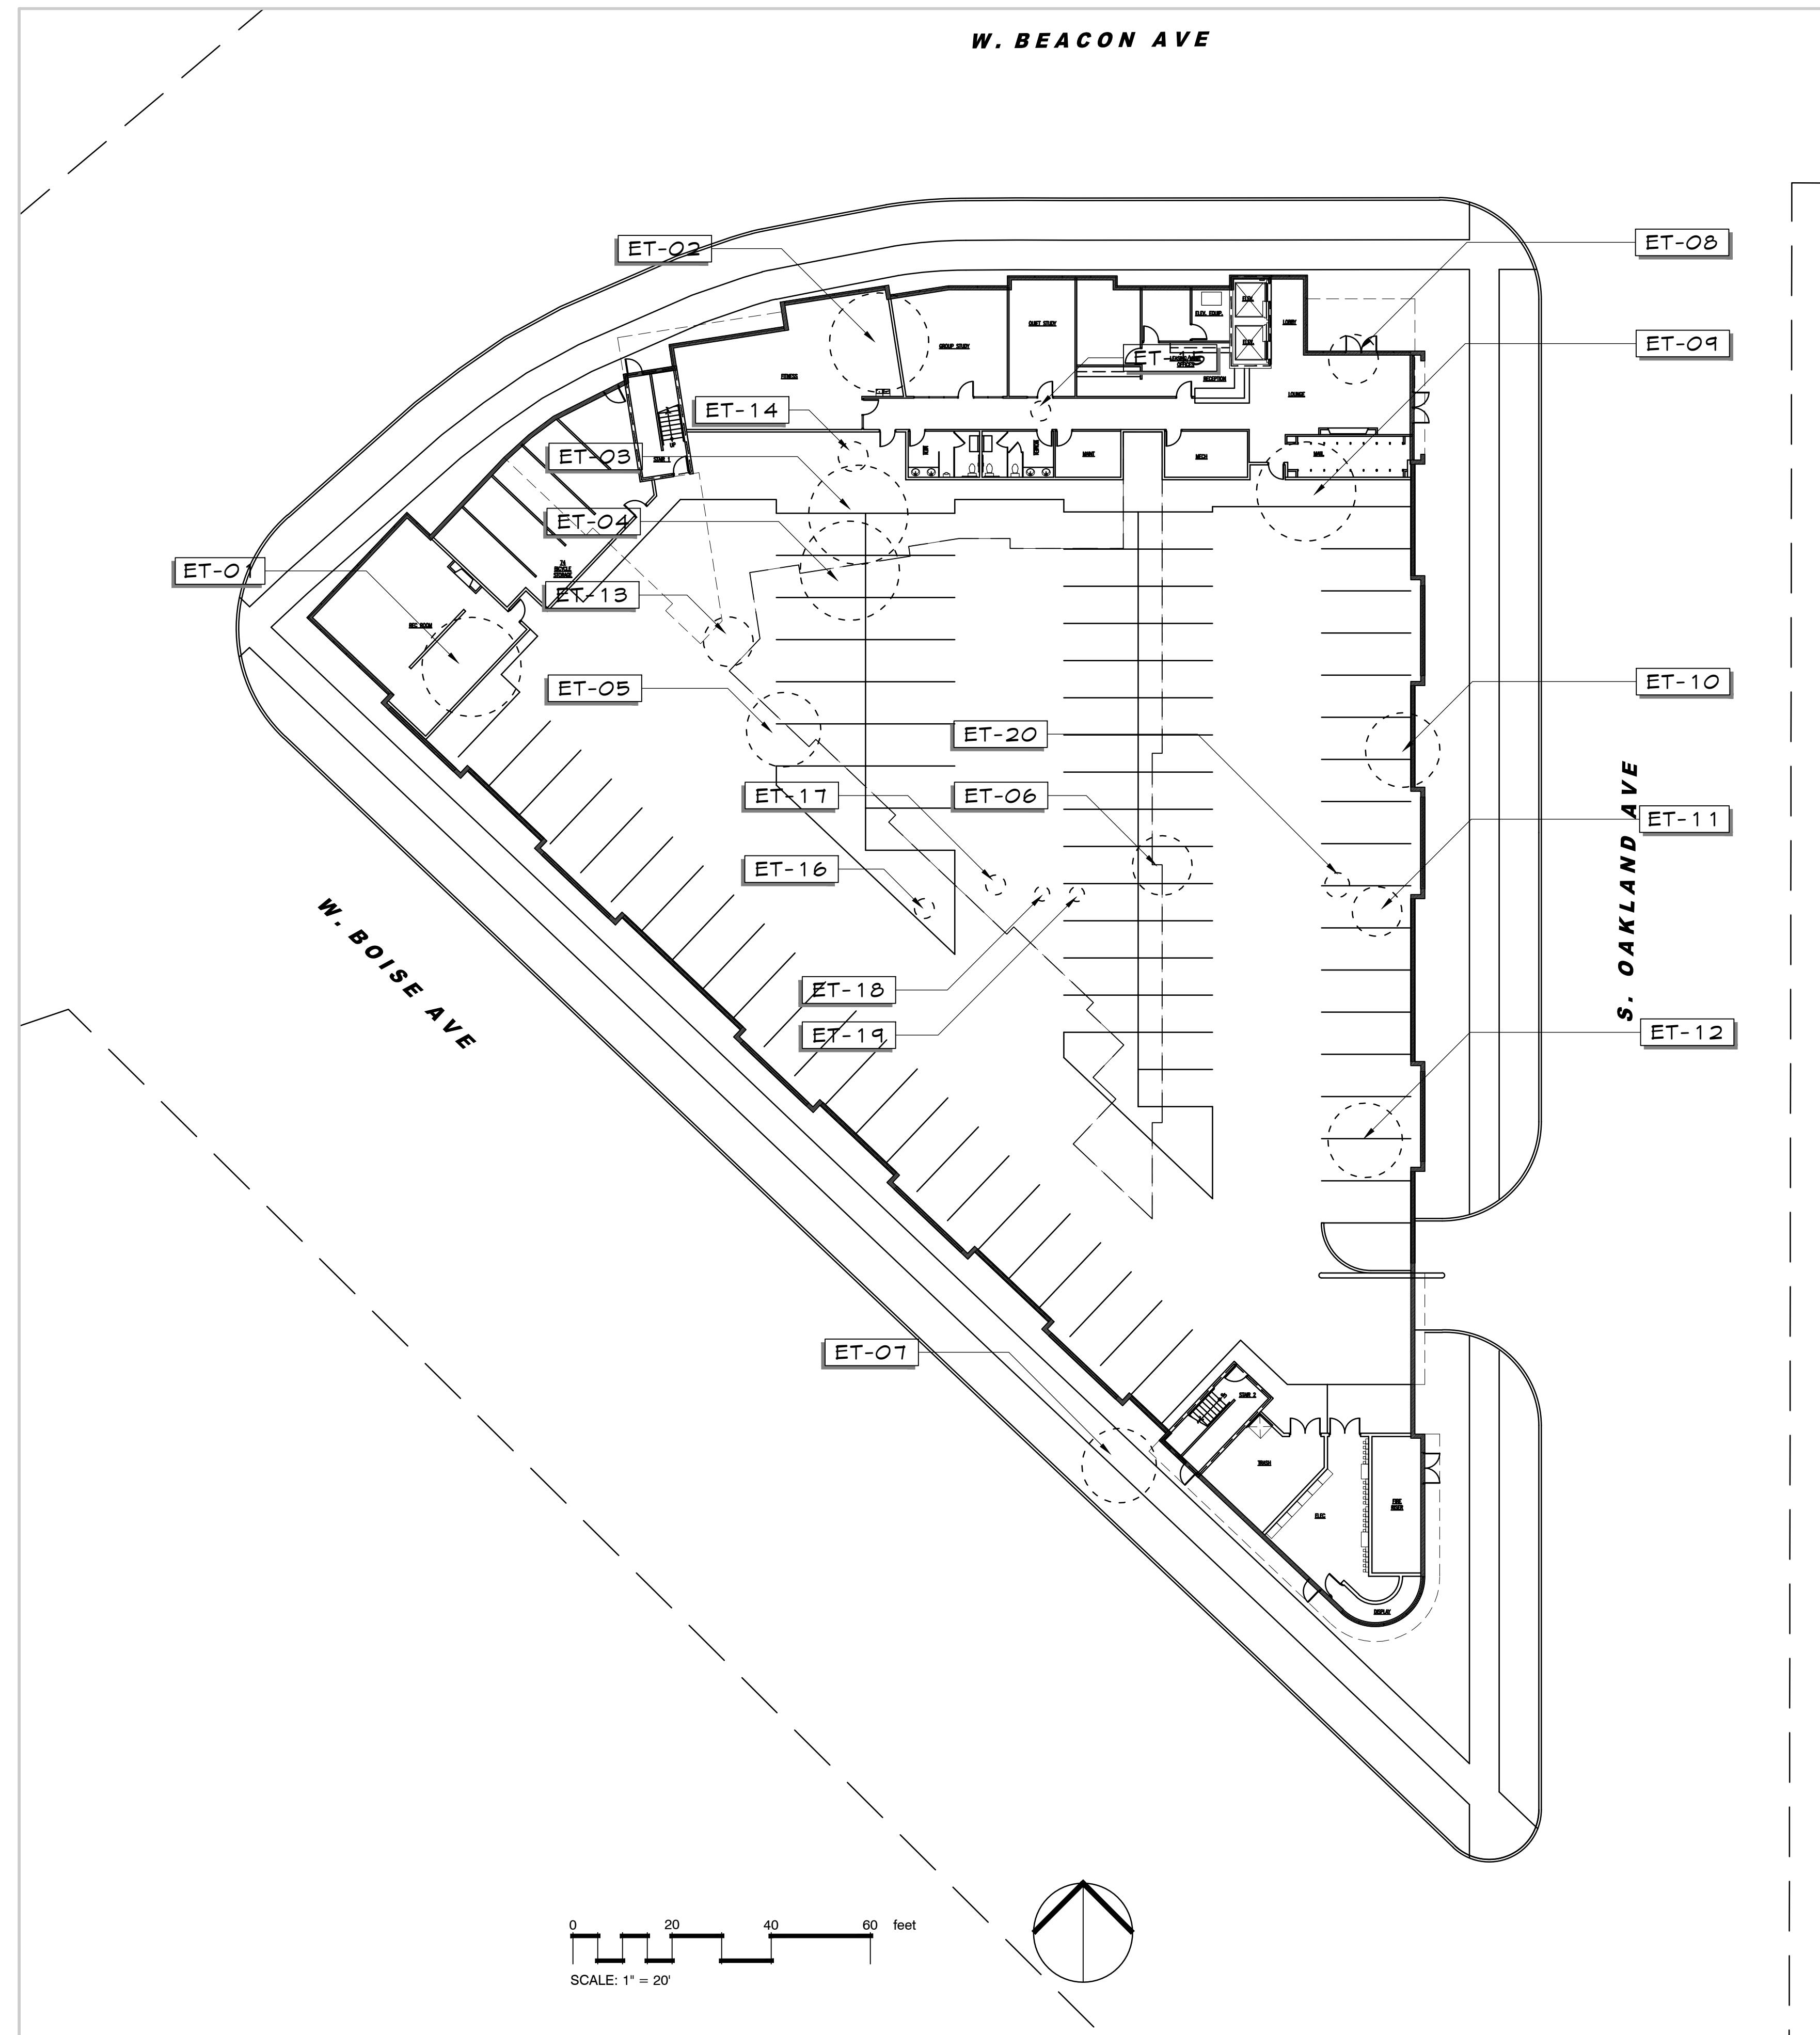


STACK ROCK
GROUP

PROJECT

LIV BOISE

BEACON STREET
BOISE, IDAHO

SEAL

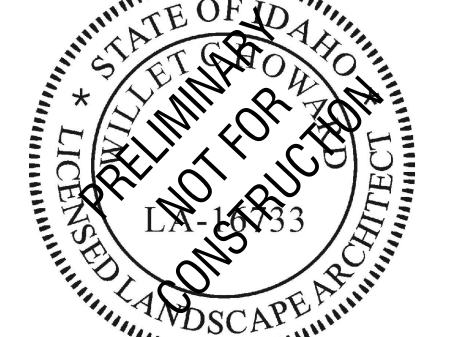

This document is the property of THE ARCHITECTS OFFICE, PLLC and is not to be duplicated without written authorization.
© THE ARCHITECTS OFFICE, PLLC

FILE

DATE
OCTOBER 20, 2015

FILE NO.

DRAWN

REVISIONS

SHEET

L1.2
TREE INVENTORY
& DEMO