

PROJECT

IDENTITY

BOISE AVE/OAKLAND
 STREET/OAKLAND AVE.
 BOISE, IDAHO

SEAL

**PRELIMINARY
 NOT FOR
 CONSTRUCTION**

This document is the property of THE ARCHITECTS OFFICE, PLLC and is not to be duplicated without written authorization.
 © THE ARCHITECTS OFFICE, PLLC

FILE

DATE
 JANUARY 7, 2016

FILE NO.

DRAWN

REVISIONS

SHEET




L1.2
 PLANTING PLAN

PLANT SCHEDULE					
TREES	CODE	BOTANICAL NAME / COMMON NAME	CONT	GAL	QTY
	FRA GRE	Fraxinus pennsylvanica / Green Ash CLASS II	B & B	3.5" Gal	8
	LIG STY	Liquidambar styraciflua / American Sweet Gum CLASS II	B & B	3.5" Gal	8
	TIL SIL	Tilia tomentosa / Silver Linden CLASS II	B & B	3.5" Gal	9
SHRUBS	CODE	BOTANICAL NAME / COMMON NAME	SIZE	FIELD2	QTY
	ART POW	Artemisia x 'Powis Castle' / Powis Castle Artemisia	2 gal		8
	BUD M17	Buddleja x 'Miss Molly' / Miss Molly Dwarf Butterfly Bush	2 gal		14
	CAL KAR	Calamagrostis x acutiflora 'Karl Foerster' / Feather Reed Grass	2 gal		60
	COR HAL	Cornus alba 'Ballhalo' TM / Ivory Halo Dogwood	5 gal		11
	EGH MAG	Echinacea purpurea 'Magnus' / Magnus Purple Coneflower	1 gal		24
	EVO COM	Euonymus alatus 'Compactus' / Compact Burning Bush	5 gal		5
	HEL SEM	Helictotrichon sempervirens / Blue Oat Grass	2 gal		5
	HOS DAD	Hosta x 'Big Daddy' / Plantain Lily	1 gal		15
	LAV HI2	Lavandula angustifolia 'Hidcote Blue' / Hidcote Blue Lavender	2 gal		20
	PHY DI2	Physocarpus opulifolius 'Diablo' / Diablo Ninebark	5 gal		5
	RHA RHA	Rhamnus frangula 'Fine Line' / Fine Line Buchthorn	5 gal		33
	RHO PJM	Rhododendron azalea 'PJM' / Azalea	5 gal		5
	RHO NO3	Rhododendron x 'Nova Zembla' / Rhododendron	5 gal		10
	RUD AUT	Rudbeckia hirta 'Autumn Colors' / Gloriosa Daisy	1 gal		64
	RUD CH9	Rudbeckia hirta 'Cherry Brandy' / Cherry Brandy Gloriosa Daisy	1 gal		21

REFERENCE NOTES:	
CODE	DESCRIPTION
H-01	NEW PROPOSED BUILDING -SEE ARCHITECTURE PLANS
H-02	CLEAR VISION TRIANGLE - 40' X 40' @ ROAD INTERSECTIONS - 10' X 20' @ DRIVENWAY-ALLEY
H-03	SIDEWALK - CONCRETE -SEE CIVIL PLANS
H-04	LAWN - TALL TURF TYPE FESCUE
H-05	PLANTER - MEDIUM GRIND MULCH - 2' DEPTH
H-06	CONCRETE ENTRY WALK -SEE CIVIL PLANS
H-07	6" CURB, TYP -SEE CIVIL PLANS
H-08	ATRIUM PARKING - GARAGE - BOTTOM FLOOR -SEE ARCHITECTURE PLANS
H-09	STORM DRAIN -SEE CIVIL PLANS

LEGEND:

-FIRE HYDRANT

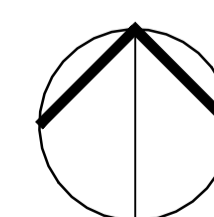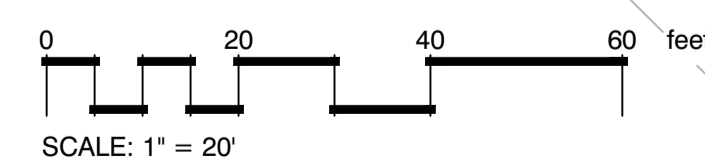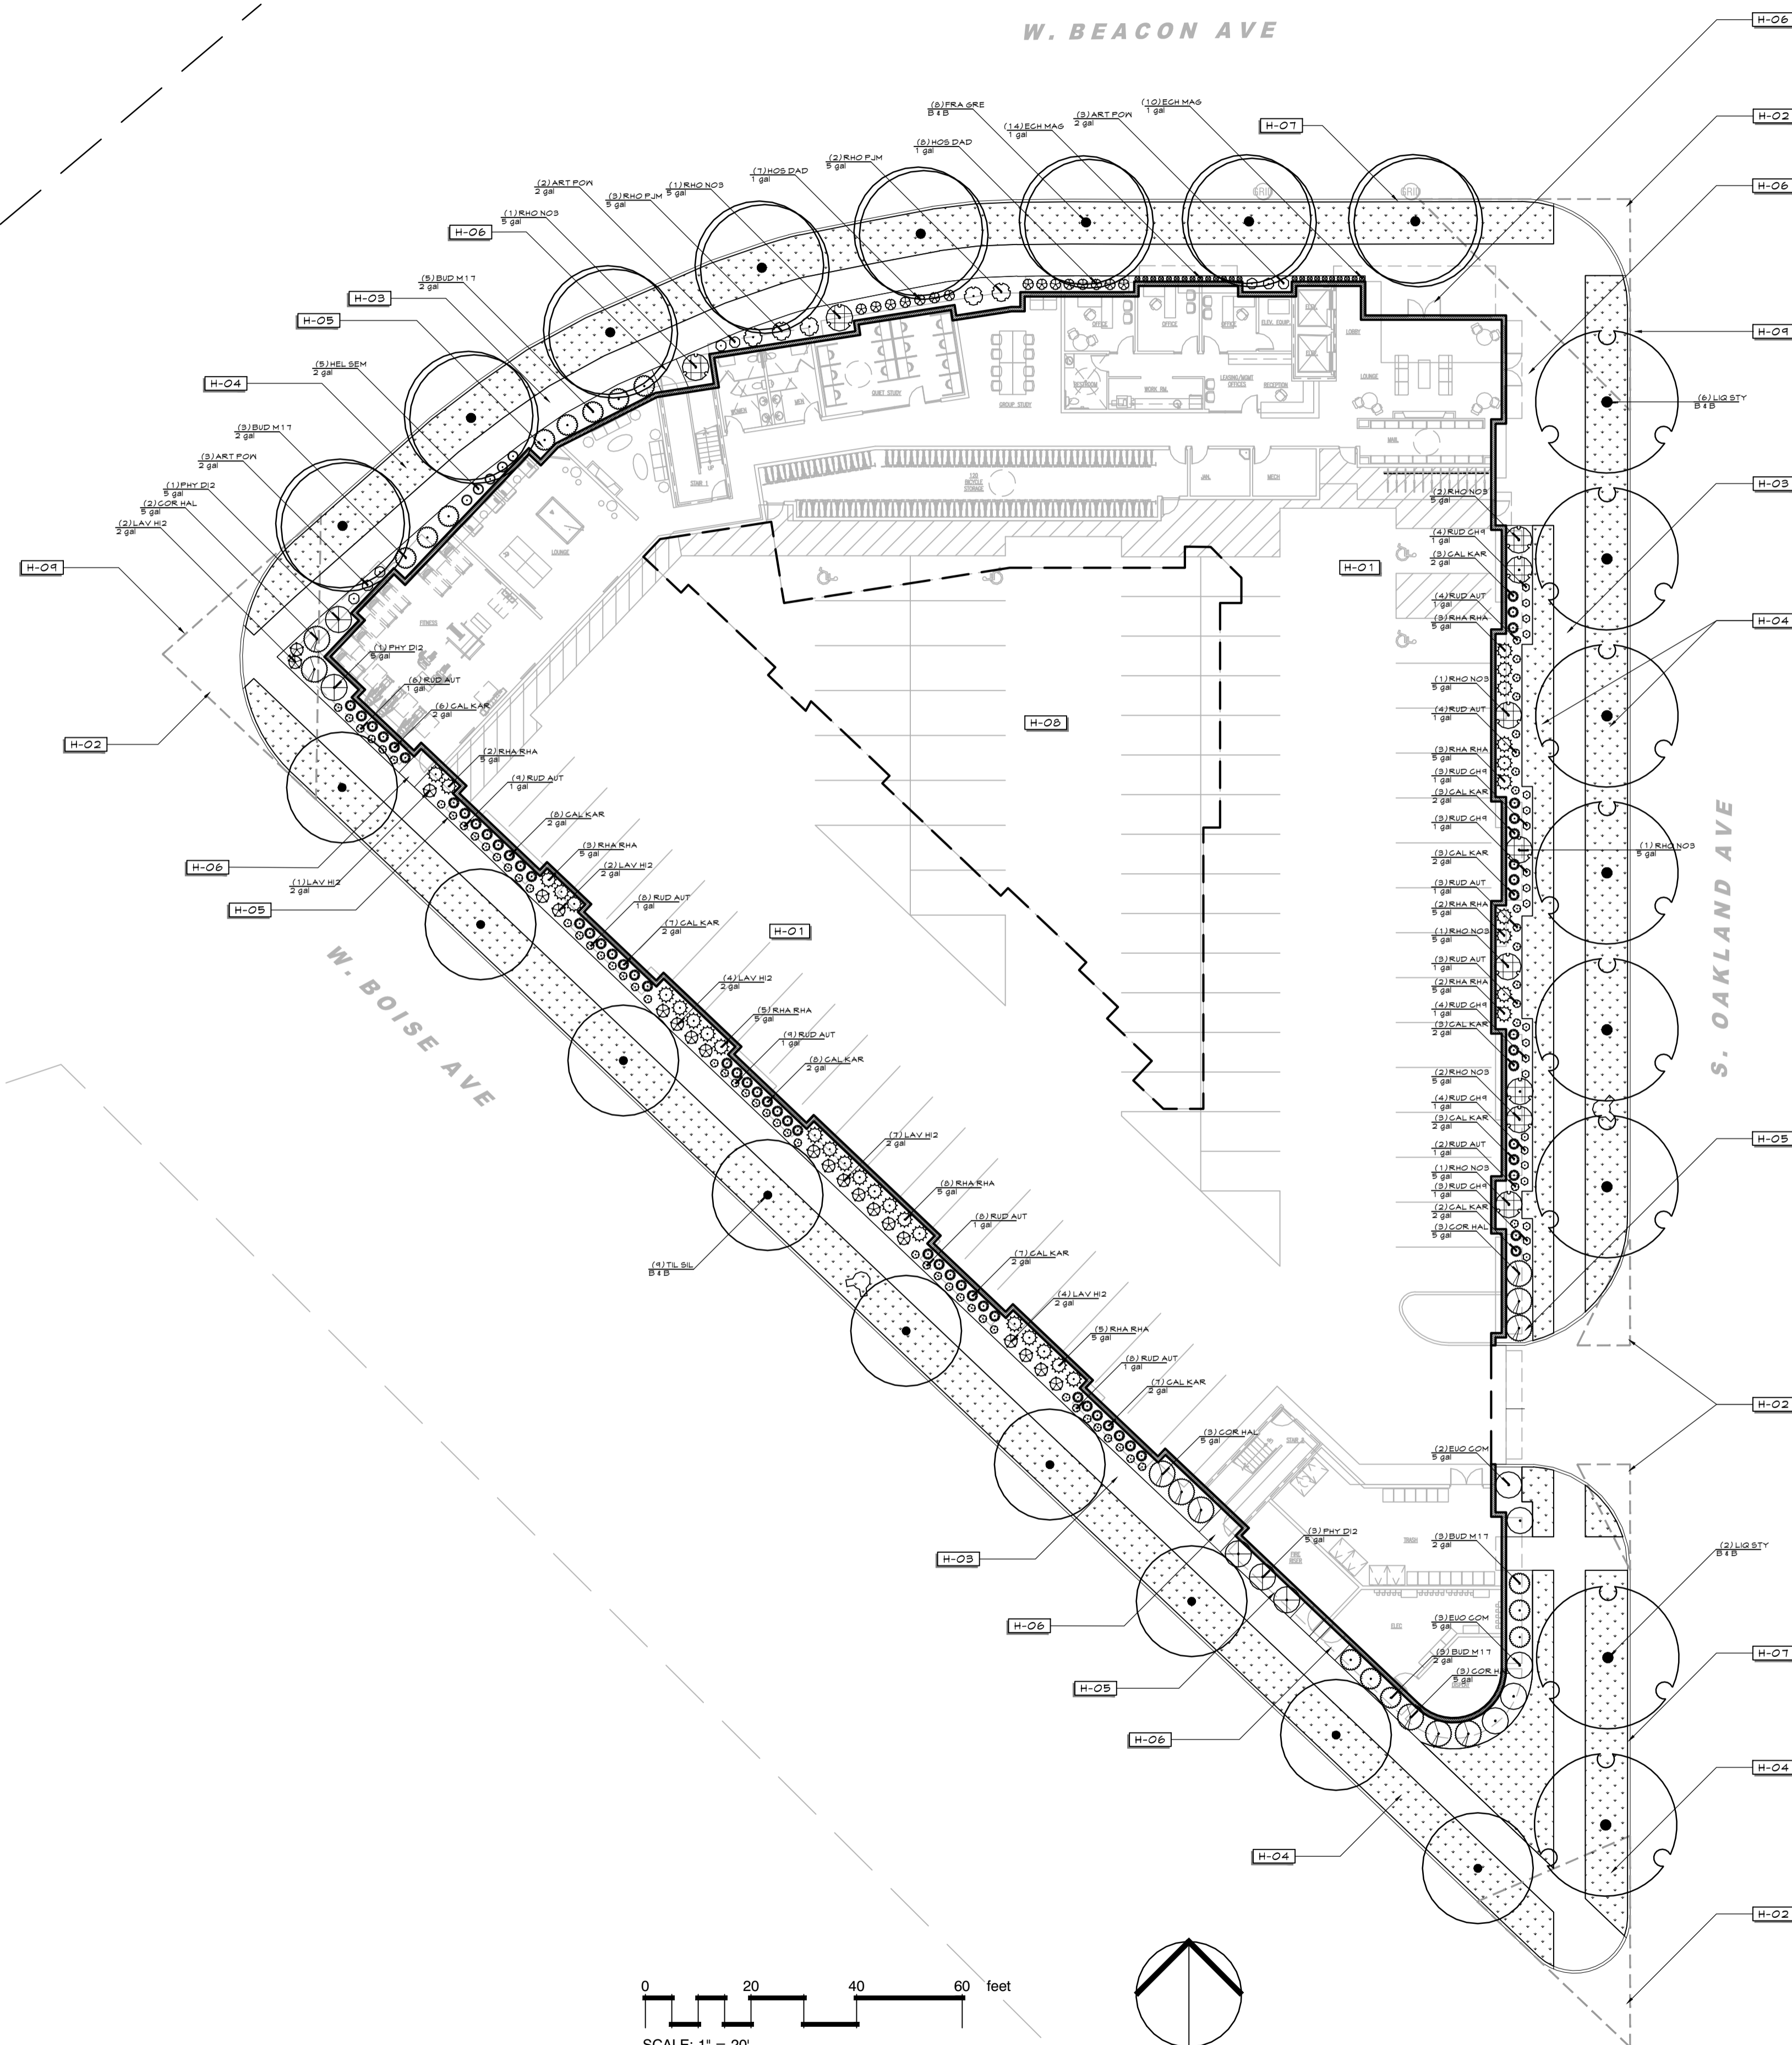

SHEET