


C:\2015\PG-183-1505 Parcel B - Boise\Project Data\Exhibit\2016-03-08 Parcel B Frontage Access Plan.dwg - CG-101 - 3/08/2016 03:45pm. larryu

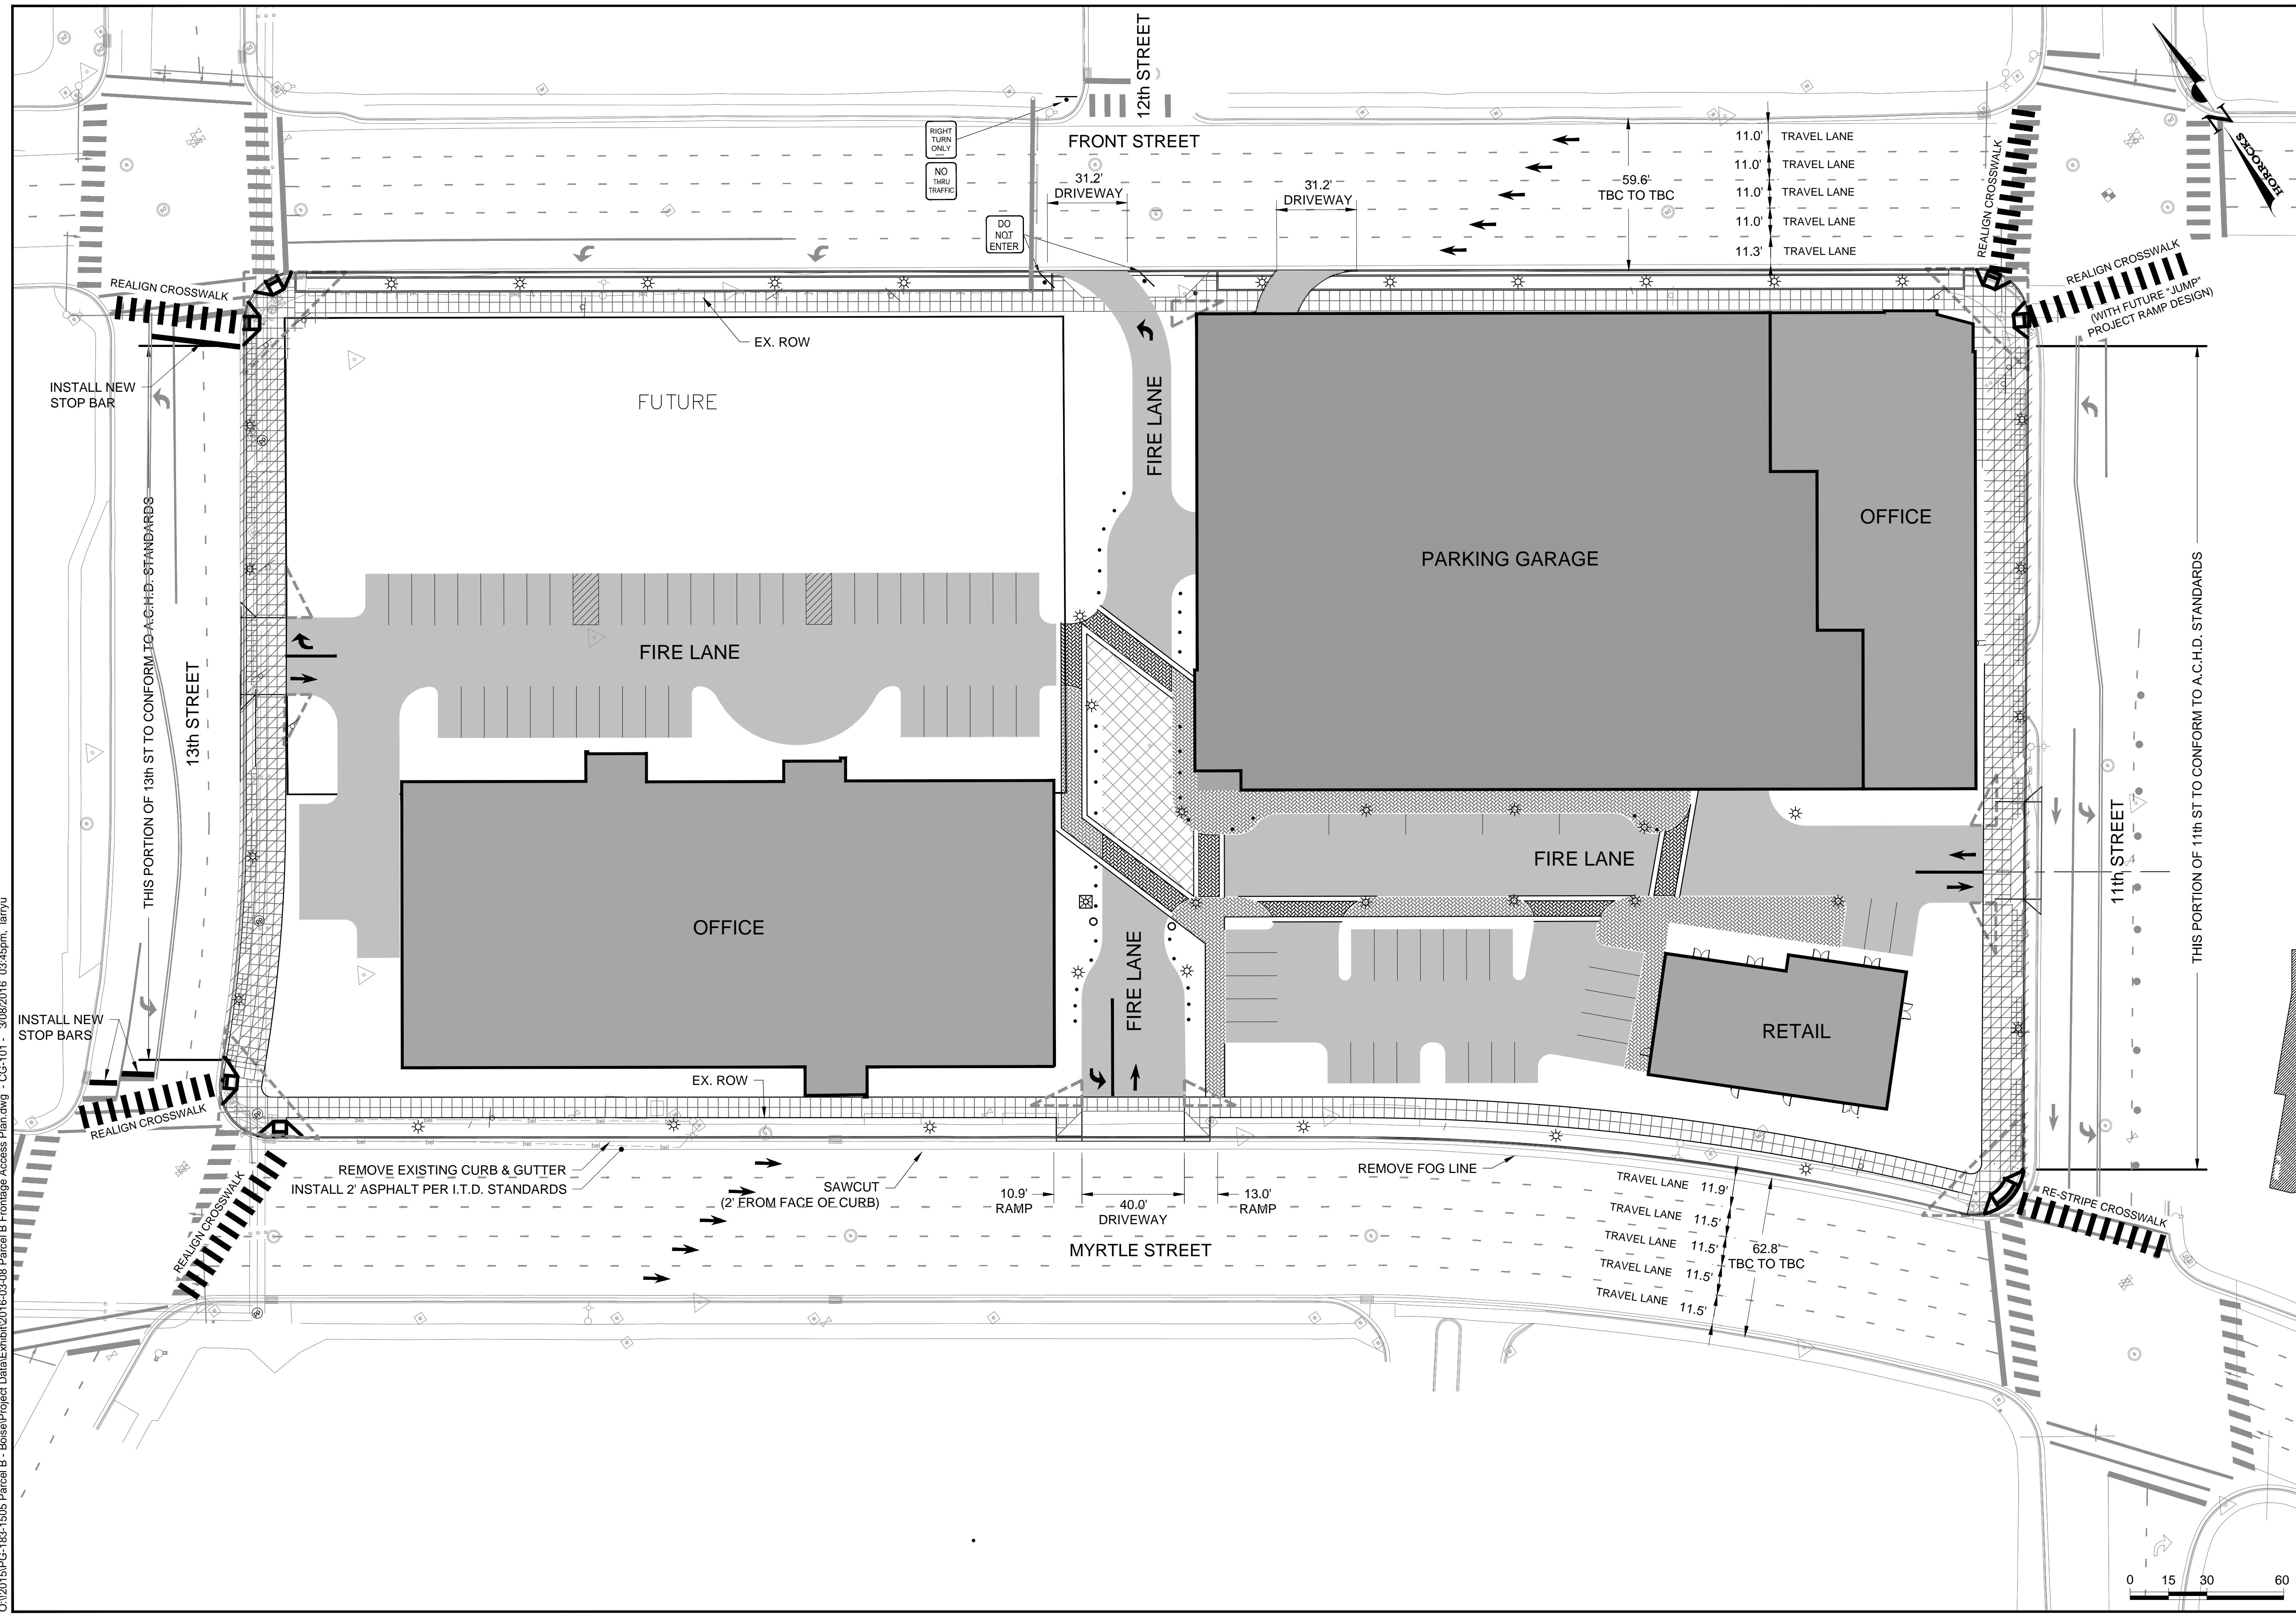

HORROCKS
ENGINEERS

2162 West Grove Parkway, Suite 400
 Pleasant Grove, UT 84062 (801) 763-5100

designed: _____
 drawn: _____
 checked: _____
 date: _____
 project #: PG-183-1505

PARCEL B - BOISE, IDAHO
FRONTAGE ACCESS PLAN

revision: _____ description: _____
 date: _____ by: _____

drawing #: **CN-101**